


9 St Marys Grove, Osbaldwick YO10 3PZ

23/00532/FUL

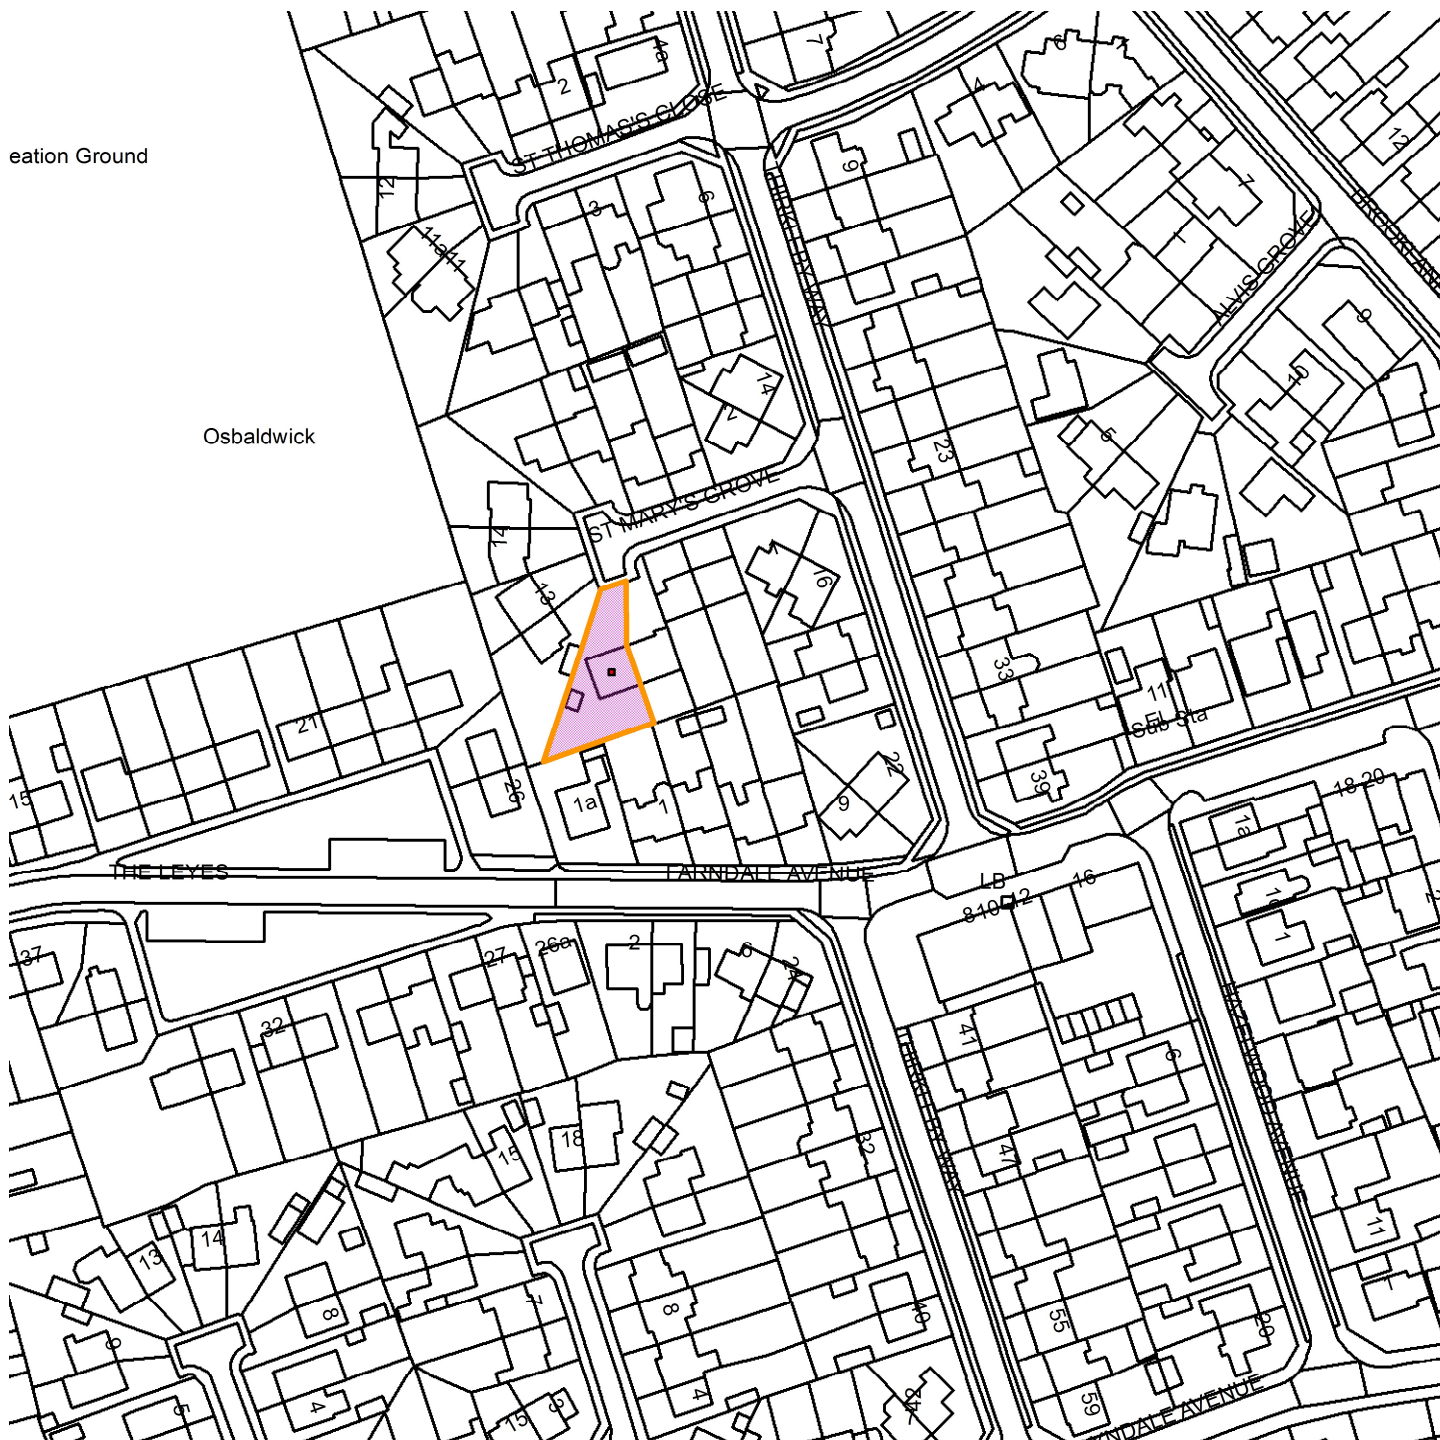

GIS by ESRI (UK)



Scale : 1:1494

Reproduced from the Ordnance Survey map with the permission of the Controller of Her Majesty's Stationery Office © Crown Copyright 2000.

Unauthorised reproduction infringes Crown Copyright and may lead to prosecution or civil proceedings.

Produced using ESRI (UK)'s MapExplorer 2.0 - <http://www.esriuk.com>

Organisation	City of York Council
Department	Directorate of Place
Comments	Site Location Plan
Date	06 July 2023
SLA Number	Not Set