

HIGHWAY ASSET MANAGEMENT

PROGRAMME OF WORKS 2024-25



SURFACE DRESSING 2024-2025

SURFACE DRESSING 24-25			
1 Dauby Lane	Hull Rd – Thorndale (N of 250m school)	Wheldrake	Surface Dressing
2 Hazelbush Lane Stockton on the Forest	Stockton In – A64 jn	Strensall	Surface Dressing
3 Strensall Road / Ox Carr Lane	Towthorpe moor rd – Ox Carr InRb	Strensall	Surface Dressing
4 Common Lane Dunnington	Hull Rd – Elvington Lane	Osbalwick and Derwent	Surface Dressing

LTP CARRIAGEWAY PROGRAMME

ITEM	<input type="text" value="1"/>		
LOCATION	<input type="text" value="Dauby Lane"/>		
ROAD NO	<input type="text"/>		
WARD/PARISH	<input type="text" value="Wheldrake"/>		
SCHEME DRAWING NO	<input type="text"/>		
DESCRIPTION OF WORK	<input type="text" value="Surface dressing between Hull Rd – Thorndale (N of 250m school)"/>		
<i>SPECIFICATION RECOMMENDATION</i>	<input type="text" value="Carriageway surface dressing and lining"/>		
CW WIDTH	<input type="text" value="6"/>	FW WIDTH	<input type="text"/>
CW LENGTH	<input type="text" value="2693"/>	FW LENGTH	<input type="text"/>
CW AREA	<input type="text" value="16158"/>		<input type="text"/>
FEE	<input type="text"/>		
TOTAL ESTIMATE	<input type="text" value="£ 132088"/>		

NOTES

LTP CARRIAGEWAY PROGRAMME

ITEM

2

LOCATION

Hazelbush Lane Stockton on the Forest

ROAD NO

WARD/PARISH

Strensall

SCHEME DRAWING NO

DESCRIPTION
OF WORK

Surface dressing between Stockton In – A64 jn

*SPECIFICATION
RECOMMENDATION*

Carriageway surface dressing and lining

CW WIDTH

6.2

FW WIDTH

CW LENGTH

750

FW LENGTH

CW AREA

4650

FEE

TOTAL ESTIMATE

£ 39565

NOTES

--

NOTES:

1. All dimensions in metres unless otherwise stated.

2. Do not scale from this drawing.

KEY:

Location of SD 4530m² Works



Overhead lines



THIS DRAWING IS A CONTRACT DOCUMENT AND NOT FOR CONSTRUCTION. IT IS THE RESPONSIBILITY OF THE CONTRACTOR TO VERIFY ALL DIMENSIONS AND CONDITIONS ON SITE. THE CONTRACTOR SHALL BE RESPONSIBLE FOR OBTAINING ALL NECESSARY PERMISSIONS AND APPROVALS. DATE: 15/03/2024

TENDER ISSUE

Rev	Description	Date
A	Initial Issue	15/03/2024




Transport Projects and Delivery Team

Project: 2023-24 Carriageway Patch and surface dressing Location Plan

Drawing: Hazelbush lane - Common lane S'trensall Sheet 1 Location plan

Drawn by: GSS Date: March 23
Checked by: xxx Date: XXXXXX
Authorised by: xxx Date: XXXXXX

Drawing No: HMS23/24... A
Drawing Scale: NTS A1
CAD File Name: Carriageway Patch

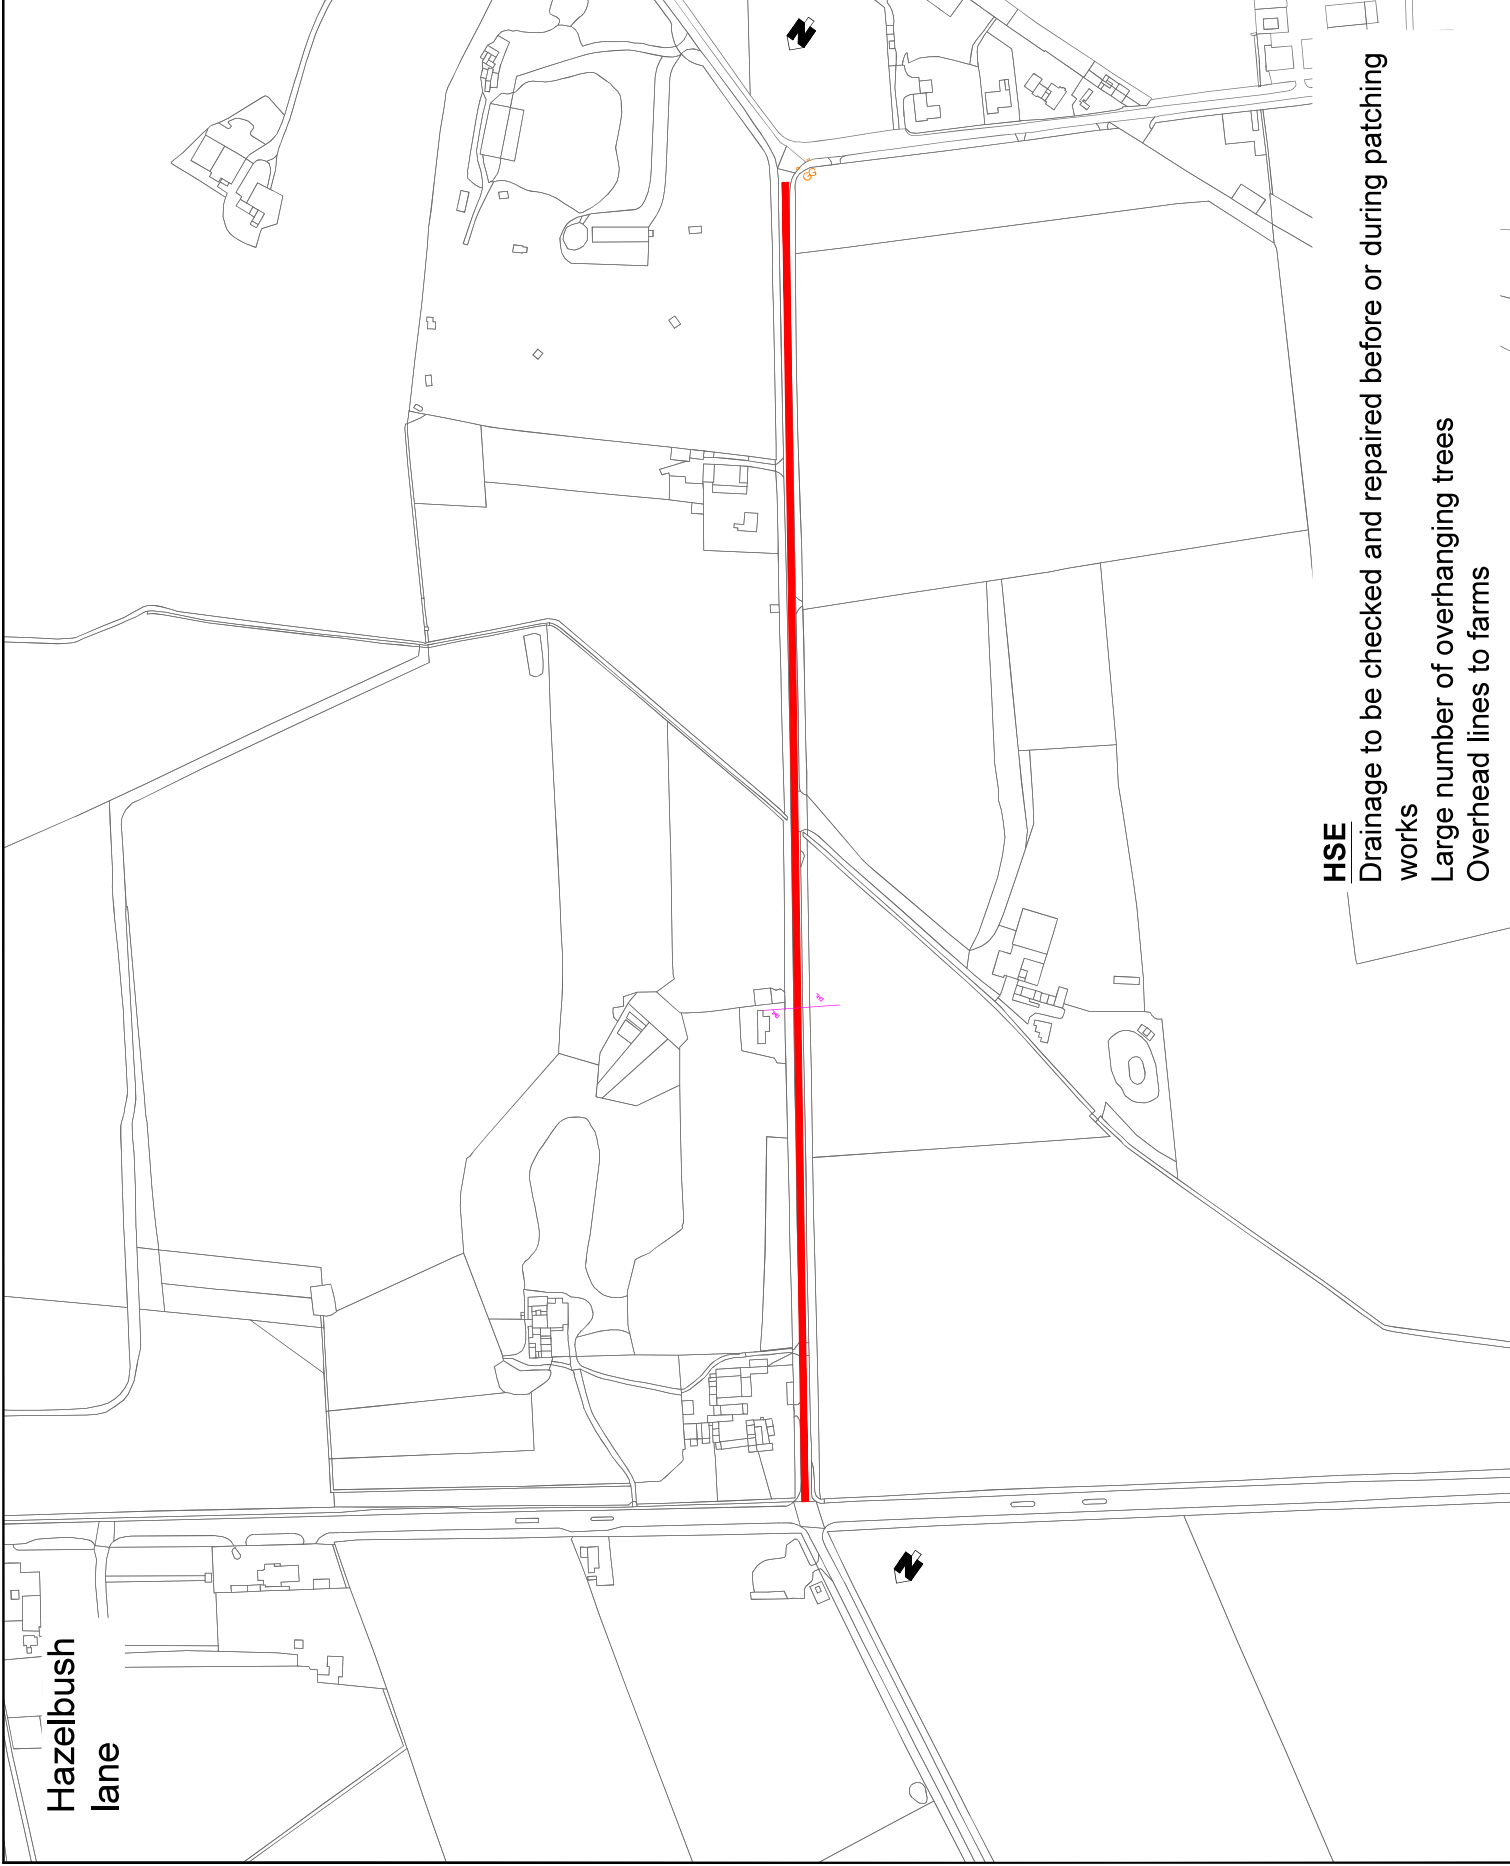

Hazelbush lane

HSE
 Drainage to be checked and repaired before or during patching works
 Large number of overhanging trees
 Overhead lines to farms

LTP CARRIAGEWAY PROGRAMME

ITEM	<input type="text" value="3"/>		
LOCATION	<input type="text" value="Strensall Road / Ox Carr Lane"/>		
ROAD NO	<input type="text"/>		
WARD/PARISH	<input type="text" value="Strensall"/>		
SCHEME DRAWING NO	<input type="text"/>		
DESCRIPTION OF WORK	<input type="text" value="Surface dressing between Towthorpe moor rd – Ox Carr In RB"/>		
<i>SPECIFICATION RECOMMENDATION</i>	<input type="text" value="Carriageway surface dressing and lining"/>		
CW WIDTH	<input type="text" value="6.5"/>	FW WIDTH	<input type="text"/>
CW LENGTH	<input type="text" value="940"/>	FW LENGTH	<input type="text"/>
CW AREA	<input type="text" value="6110"/>		<input type="text"/>
FEE	<input type="text"/>		
TOTAL ESTIMATE	<input type="text" value="£ 49364"/>		

NOTES

LTP CARRIAGEWAY PROGRAMME

ITEM

4

LOCATION

COMMON LANE DUNNINGTON

ROAD NO

WARD/PARISH

Osboldwick and Derwent

SCHEME DRAWING NO

DESCRIPTION
OF WORK

Surface dressing between Hull Rd – Elvington Lane

*SPECIFICATION
RECOMMENDATION*

Carriageway surface dressing and lining

CW WIDTH

5

FW WIDTH

CW LENGTH

2068

FW LENGTH

CW AREA

10340

FEE

TOTAL ESTIMATE

£ 86928

NOTES

--

