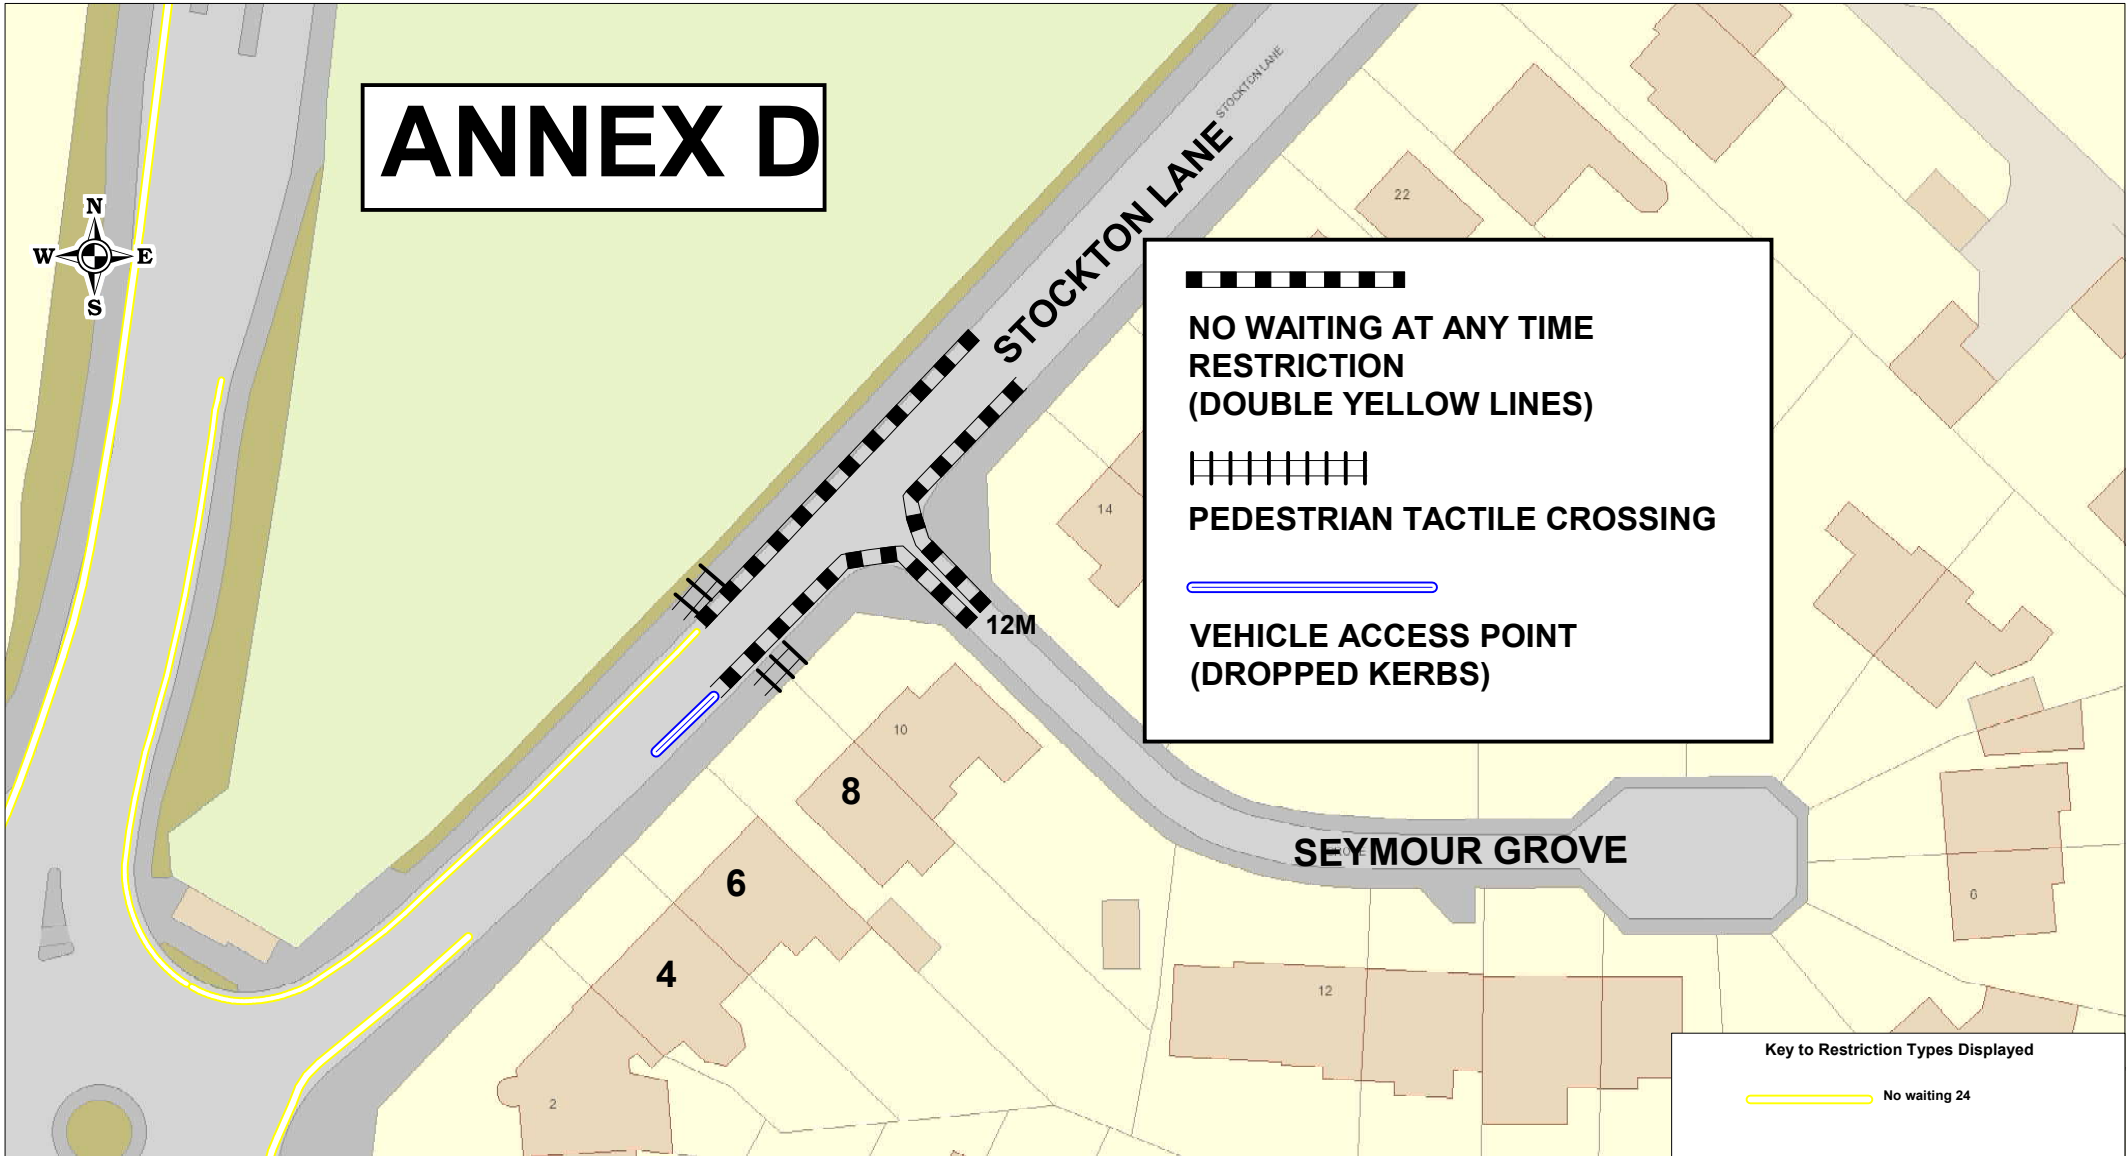

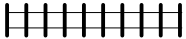



# ANNEX D

 


  
**NO WAITING AT ANY TIME RESTRICTION (DOUBLE YELLOW LINES)**

  
**PEDESTRIAN TACTILE CROSSING**

  
**VEHICLE ACCESS POINT (DROPPED KERBS)**

**Key to Restriction Types Displayed**

 No waiting 24



+ Crown copyright. All rights reserved  
Licence No. 2003

## STOCKTON LANE-PLAN OF LESSER RESTRICTION

SCALE	1 : 625
DATE	23/09/2024
DRAWING No.	
DRAWN BY	