


102 Tadcaster Road, Dringhouses, YO24 1LT

24/00404/FUL

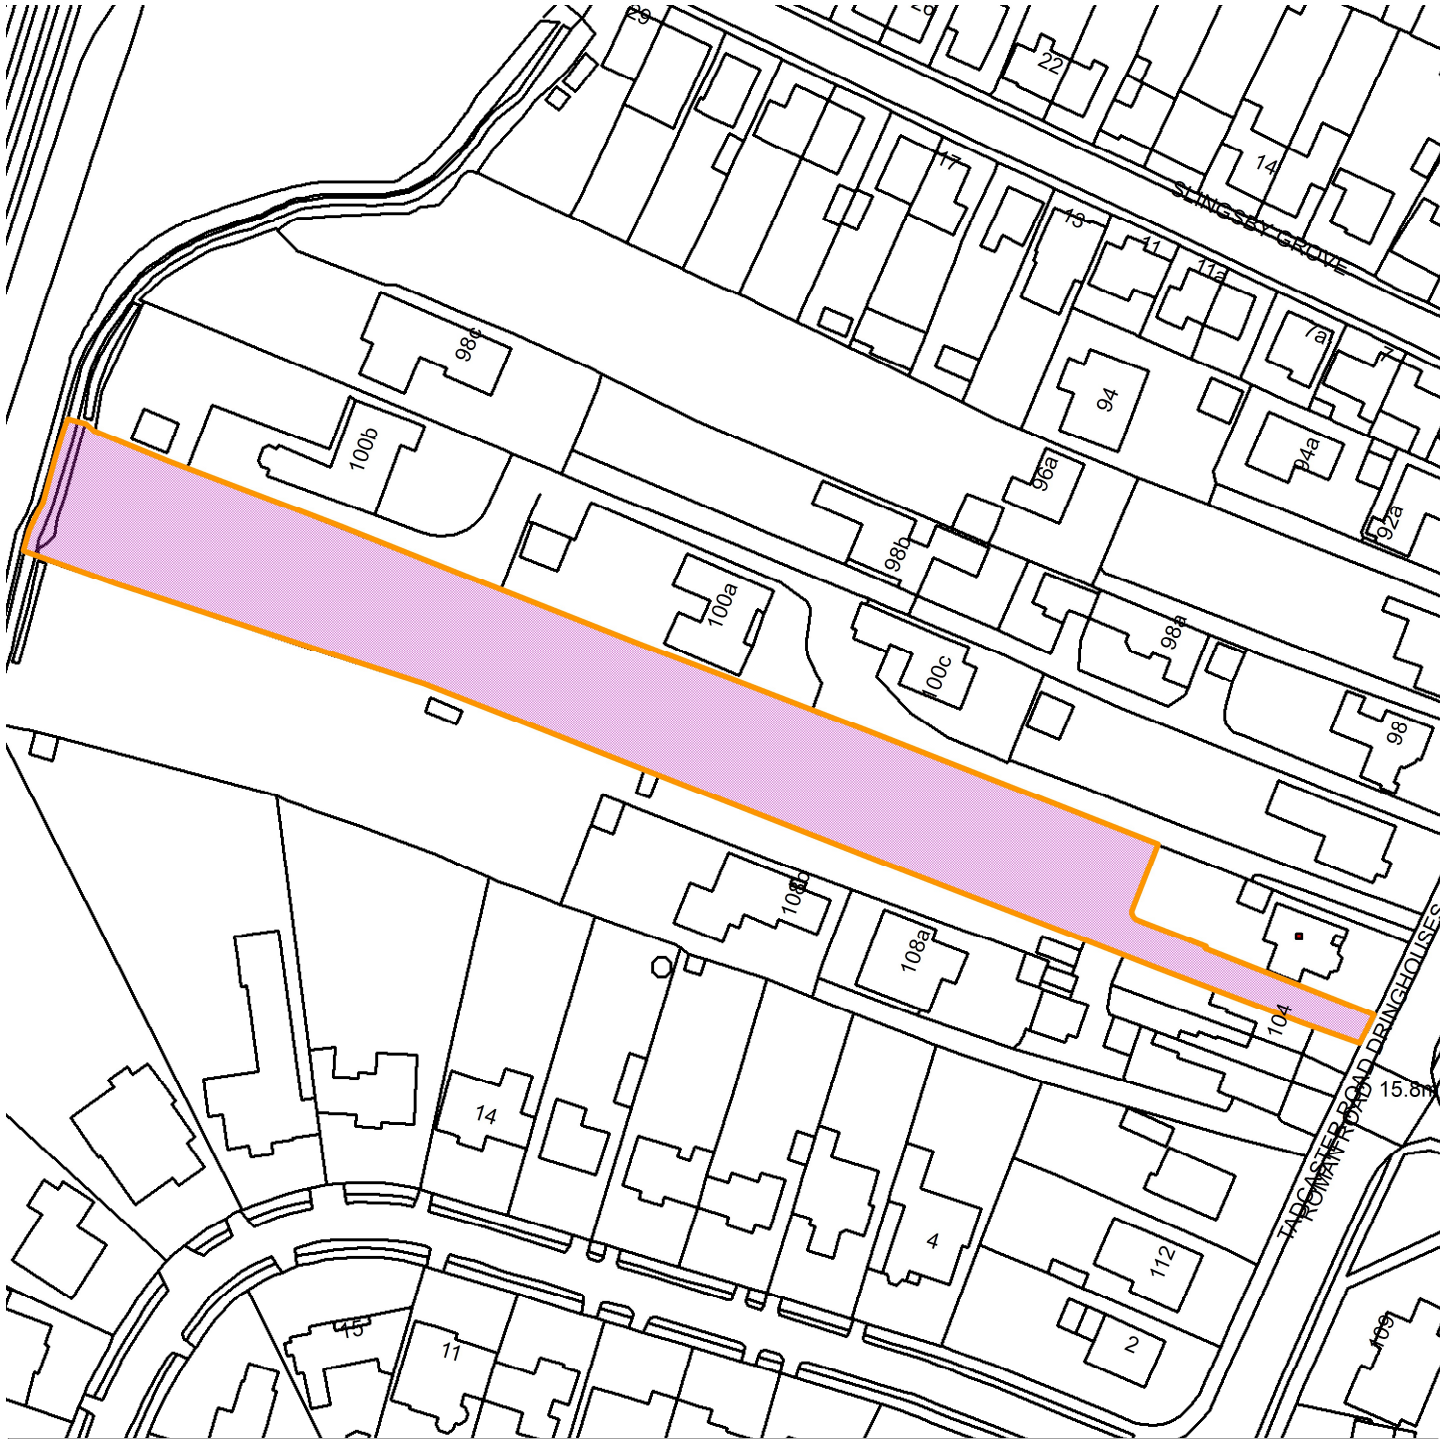

GIS by ESRI (UK)



Scale : 1:1265

Reproduced from the Ordnance Survey map with the permission of the Controller of Her Majesty's Stationery Office © Crown Copyright 2000.

Unauthorised reproduction infringes Crown Copyright and may lead to prosecution or civil proceedings.

Organisation	City of York Council
Department	Env, Transport & Planning
Comments	Site Location Plan
Date	04 October 2024
SLA Number	Not Set