


Walker Lane Wheldrake - Road Width de



ANNEX A

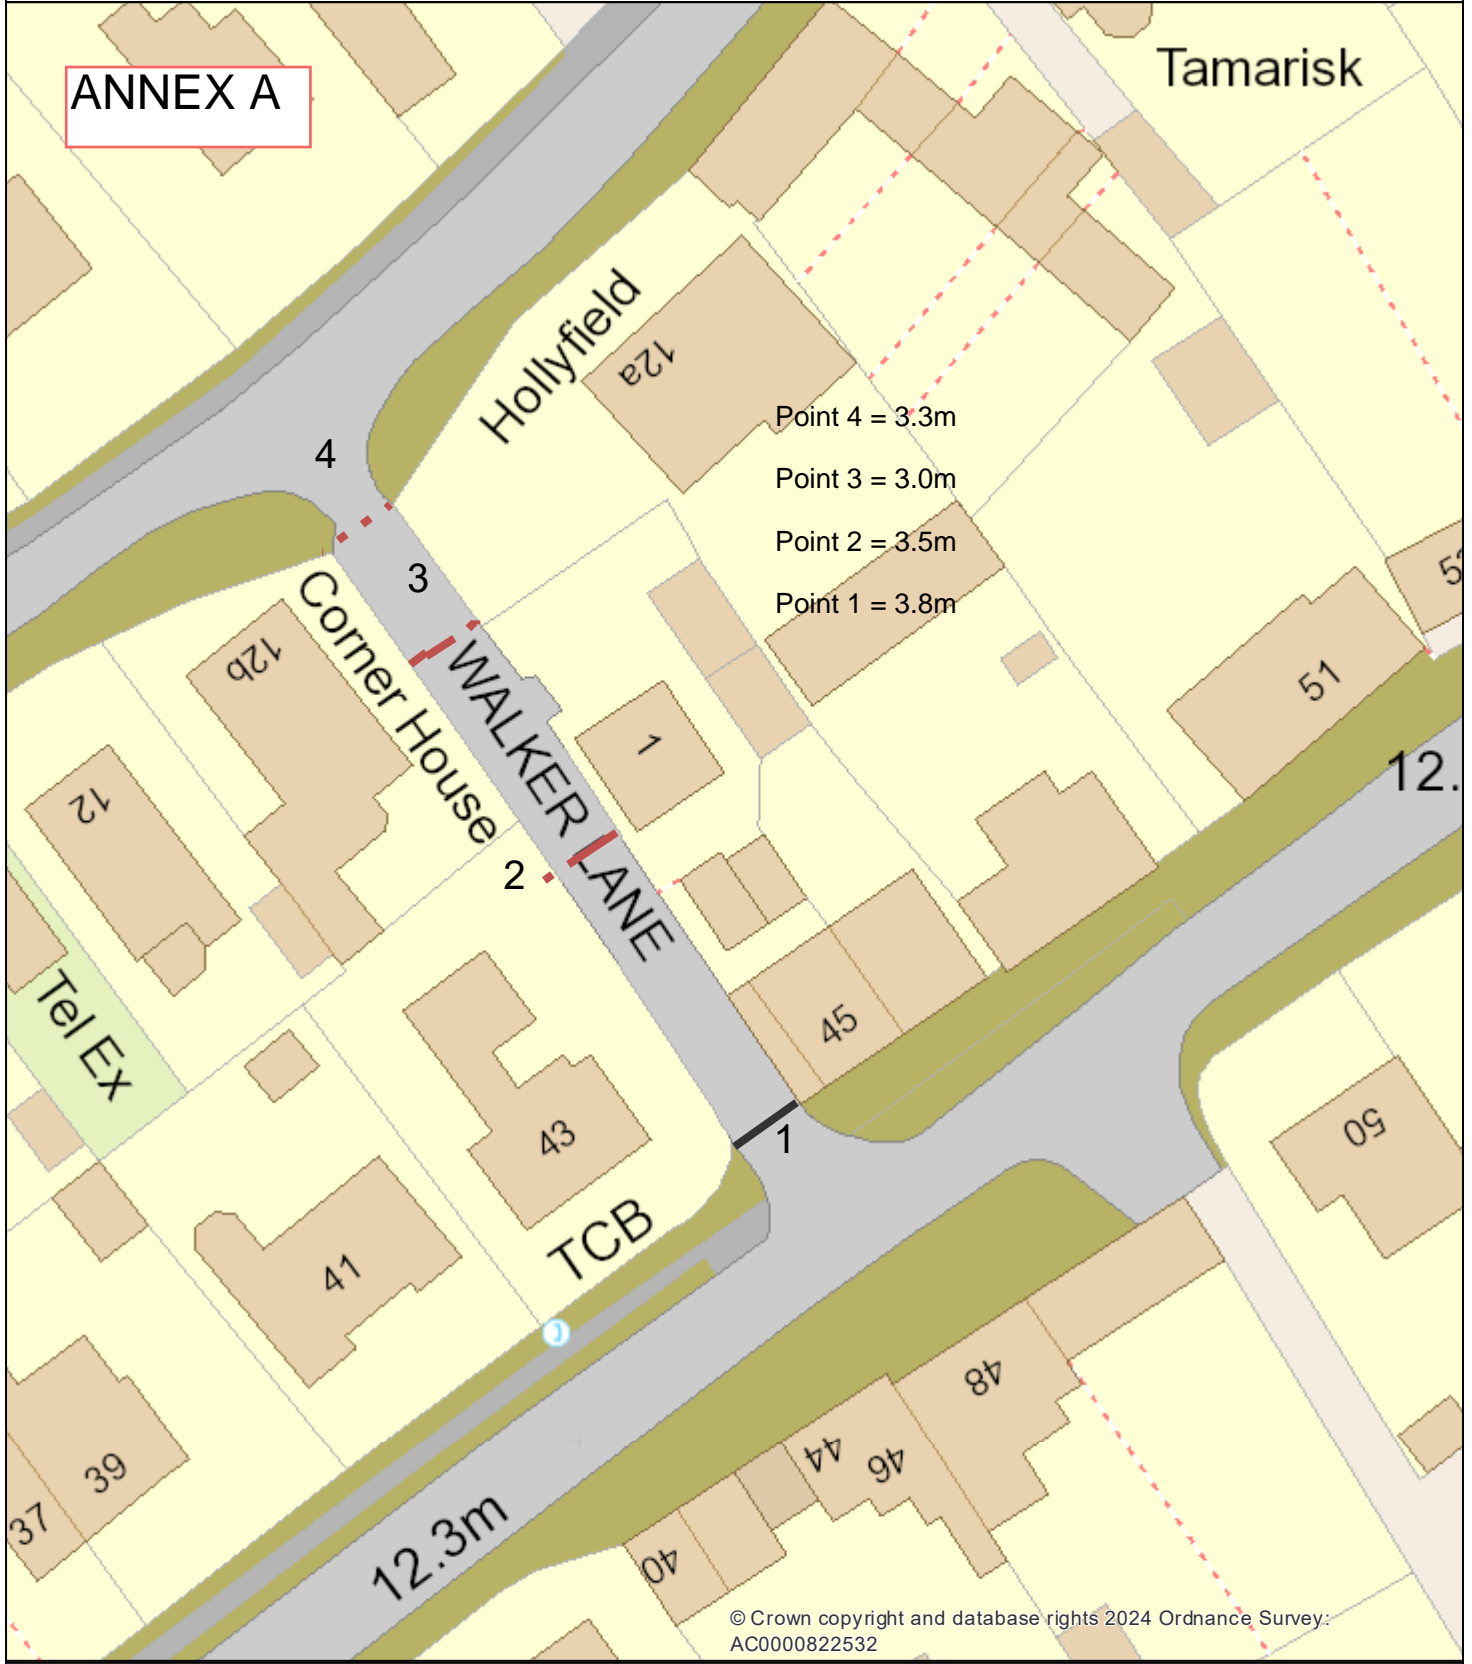

© Crown copyright and database rights 2024 Ordnance Survey: AC0000822532

Date: 19 Jun 2024
Author: City of York Council
Scale: 1:500

