


Scarcroft Green



Scarcroft Green

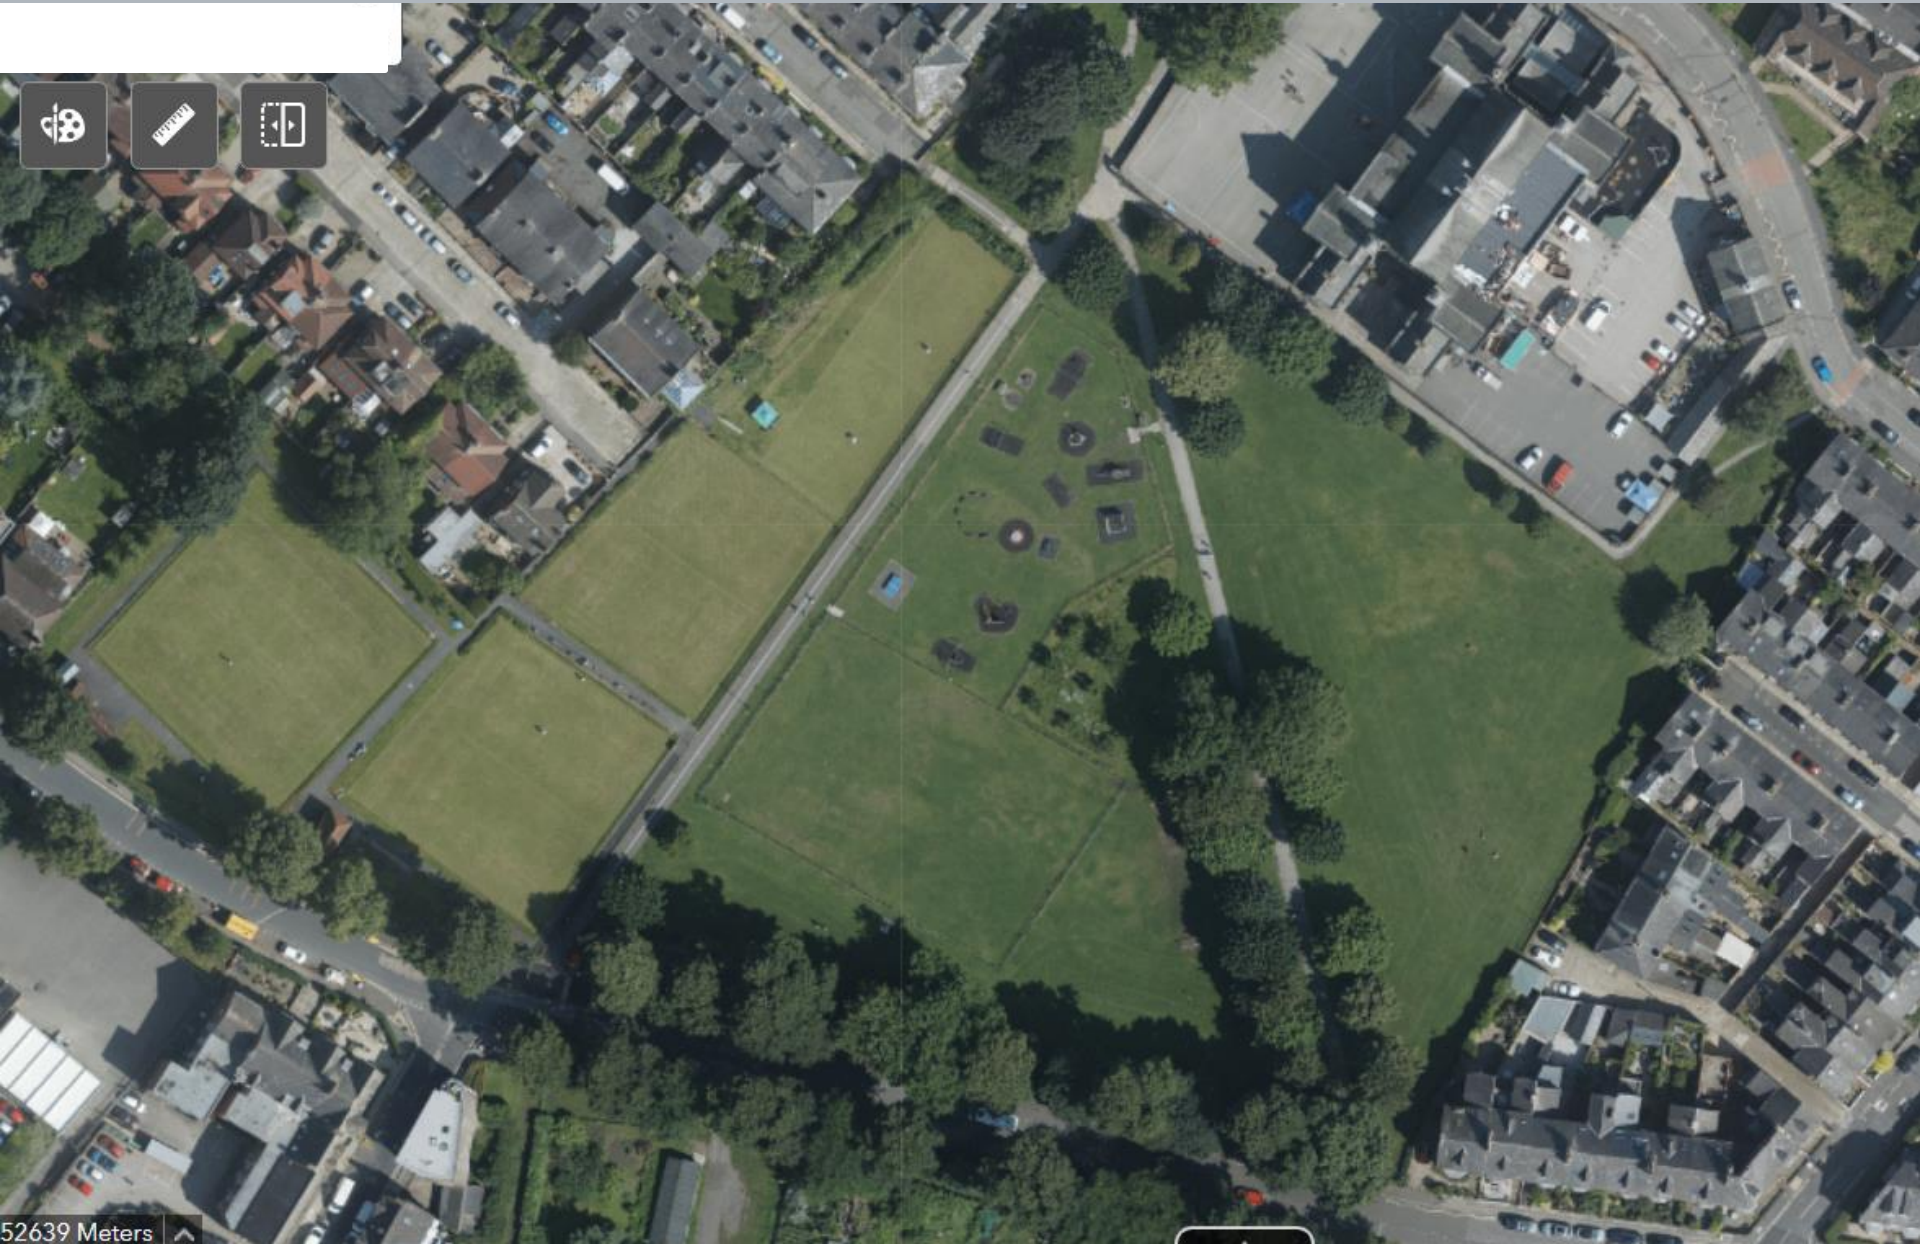

Scarcroft Green



Scarcroft Green



Scarcroft Green



Scarcroft Green

Goal End for Scarcroft Road Park – York



Football Target Panel



Cricket Wicket

8.2m Wide Sports Wall
with a 3m x 2m Goal
c/w Basketball Hoop

Playing Surface
8.25m x 4.5m
Option 1 - Weltpave
Option 2 - Flexpave

Rebound Sports Mesh

The rigid twin 8mm wire design has additional horizontal wires in the bottom 1200mm section of a panel. These additional wires reduce the panel apertures to 50 x 66mm creating a robust 'rebound' surface, strengthening the bottom of the panel that receives the most impact.

Scale 1:250 @ A3 Size



Full length lacing strap



Basketball Goal



Scarcroft Green



Scarcroft Green

