




## Planning Committee B


24/01851/FULM

Site At Junction Of Osbaldwick Road And Hull Road  
Osbaldwick

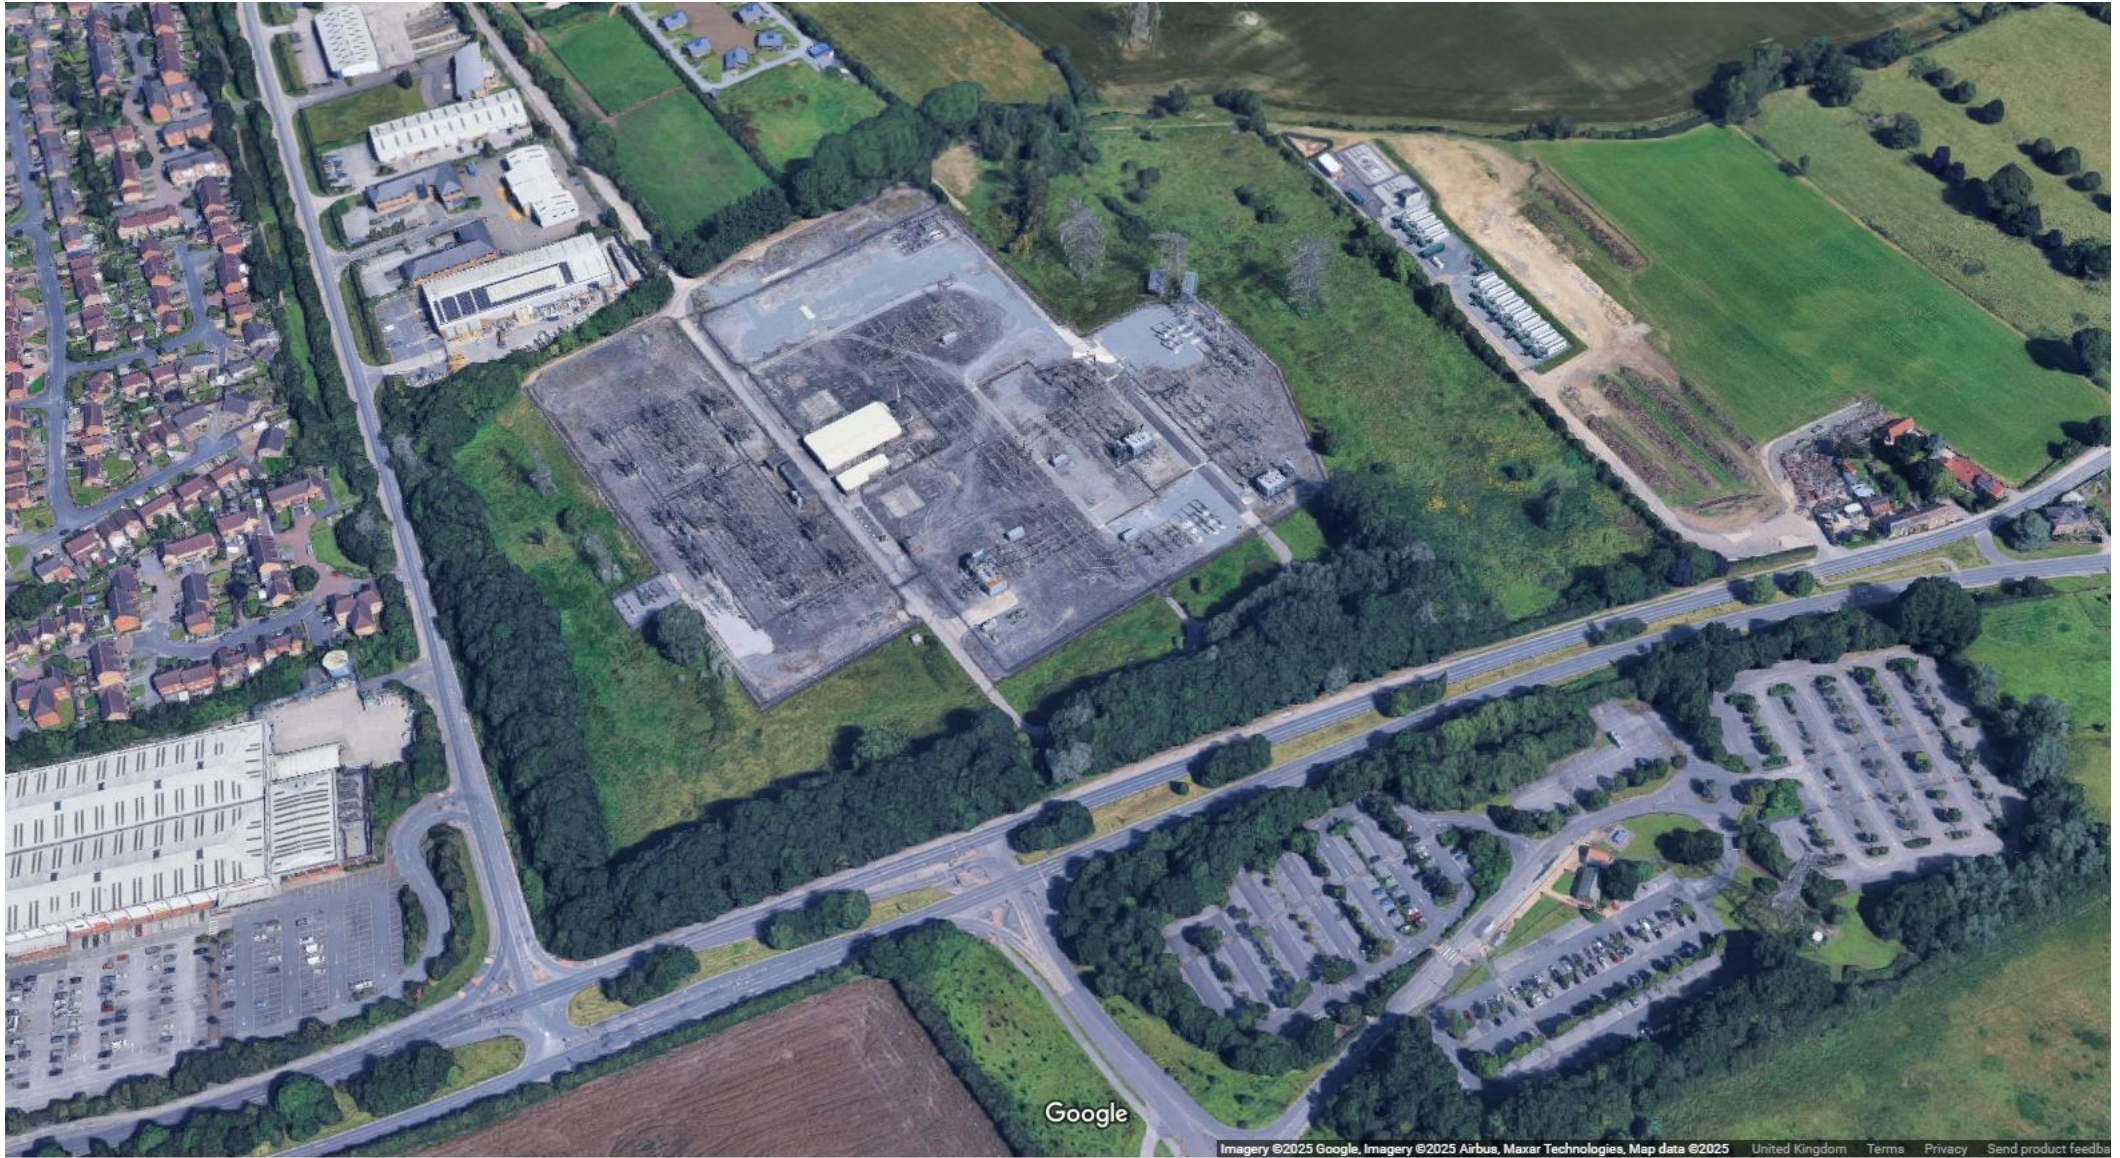



Proposed Site Plan

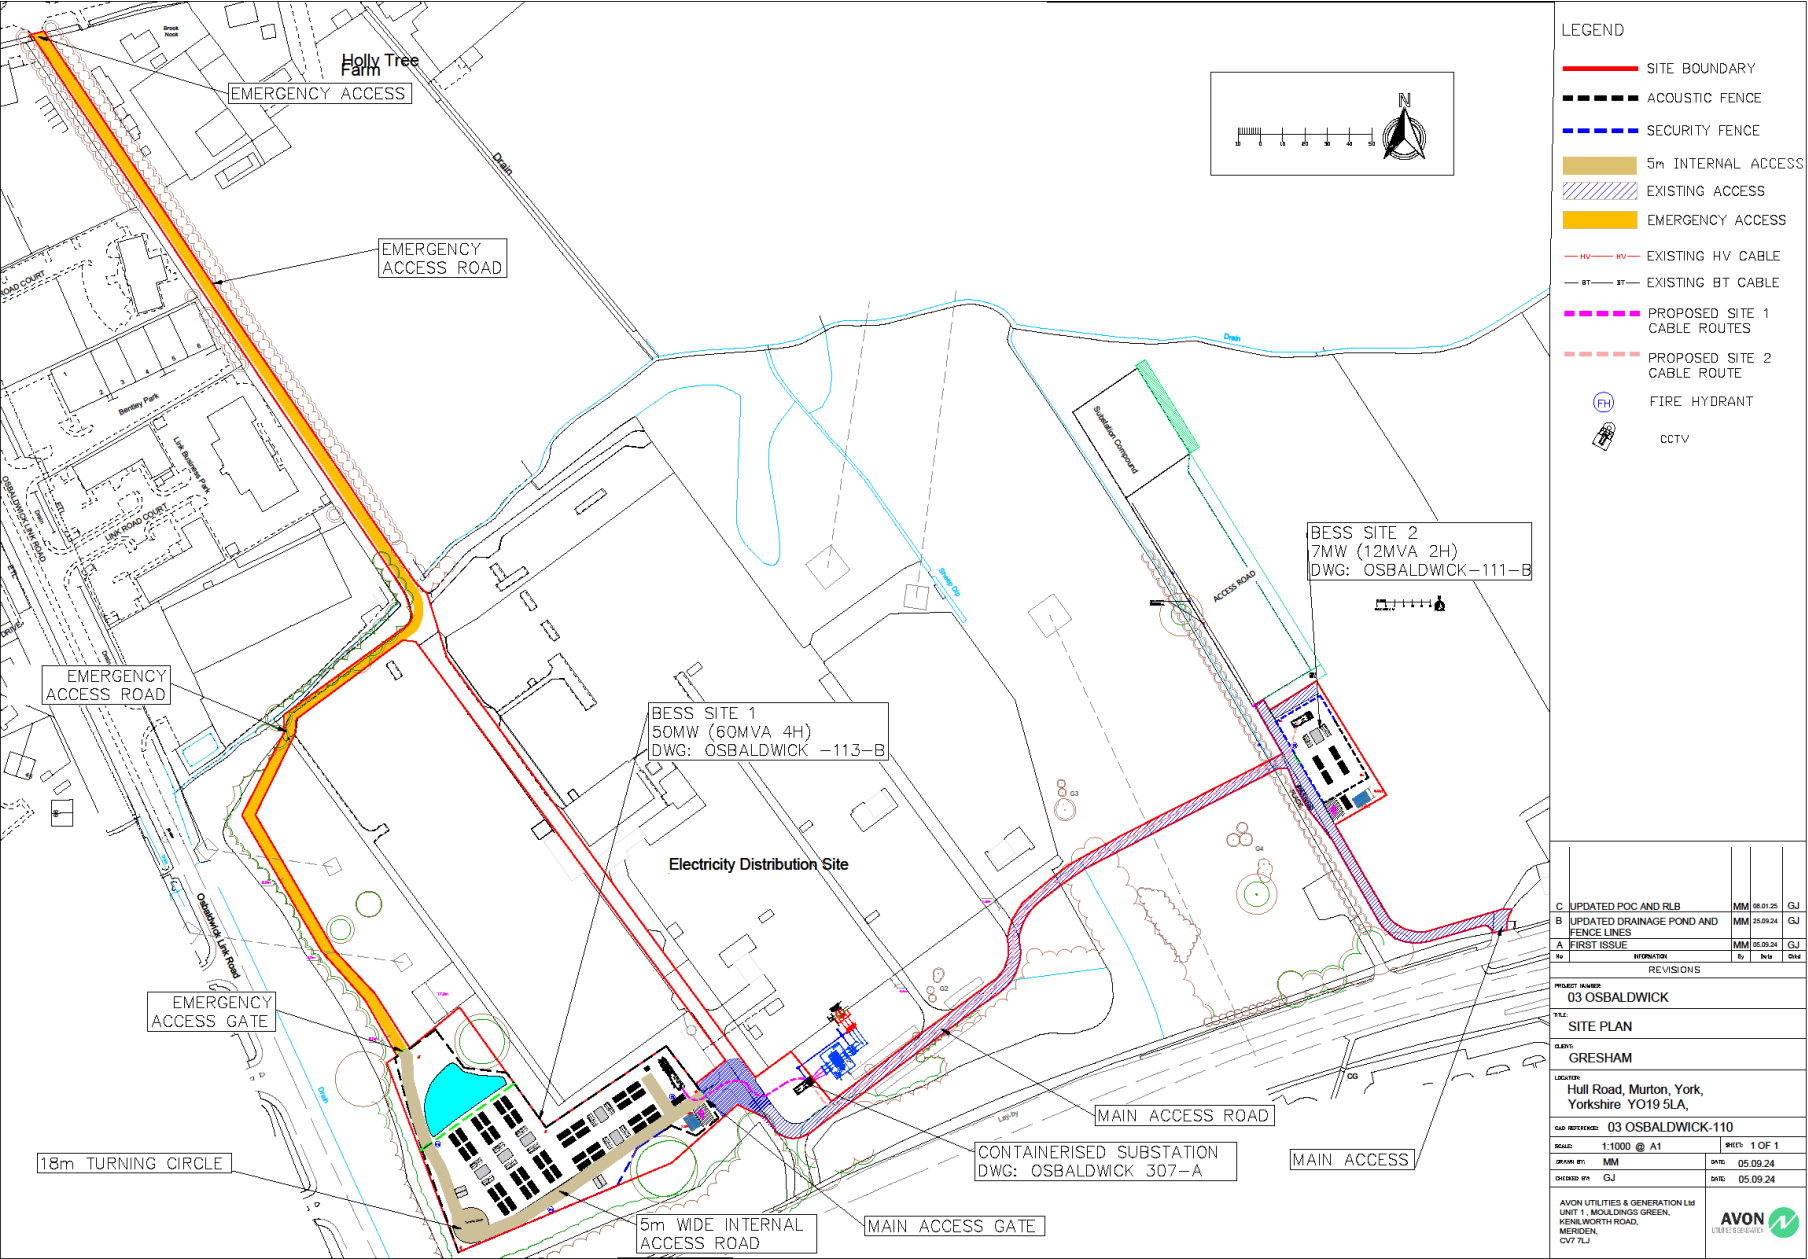

Battery containers

