


Location Plan - scale 1:2500

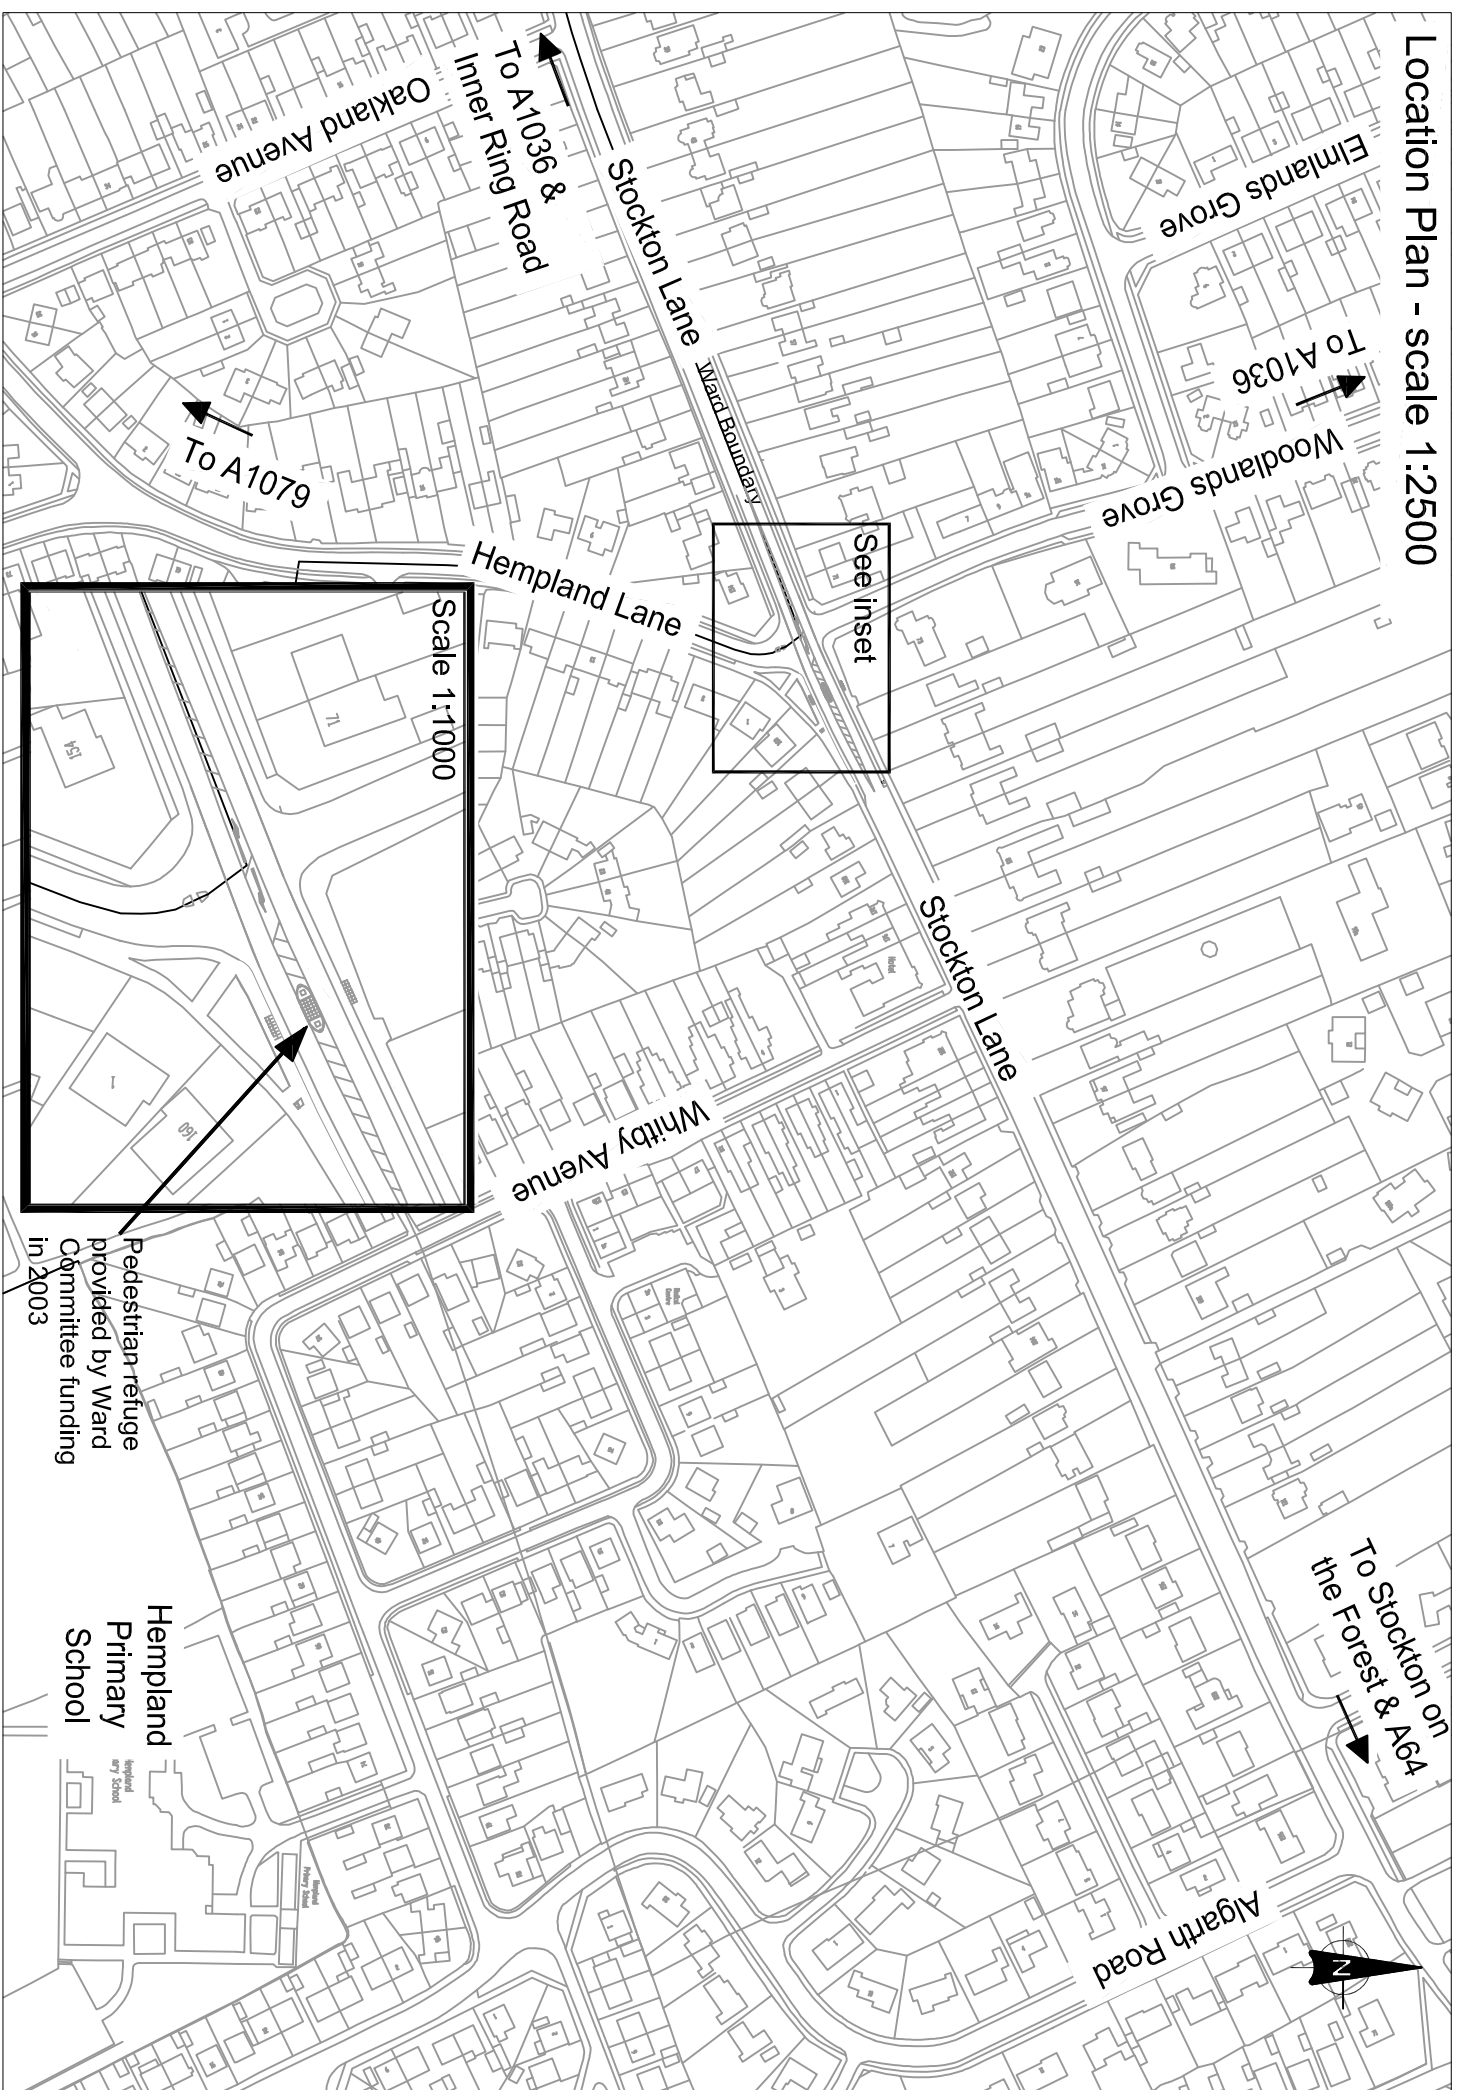

Woodlands Grove
To A1036

Elmlands Grove

Stockton Lane

To A1036 &
Inner Ring Road

Oakland Avenue

To A1079

Hempland Lane

See inset

Scale 1:1000

Stockton Lane

Whiby Avenue

To Stockton on
the Forest & A64

Algraph Road



Pedestrian refuge
provided by Ward
Committee funding
in 2003

Hempland
Primary
School