


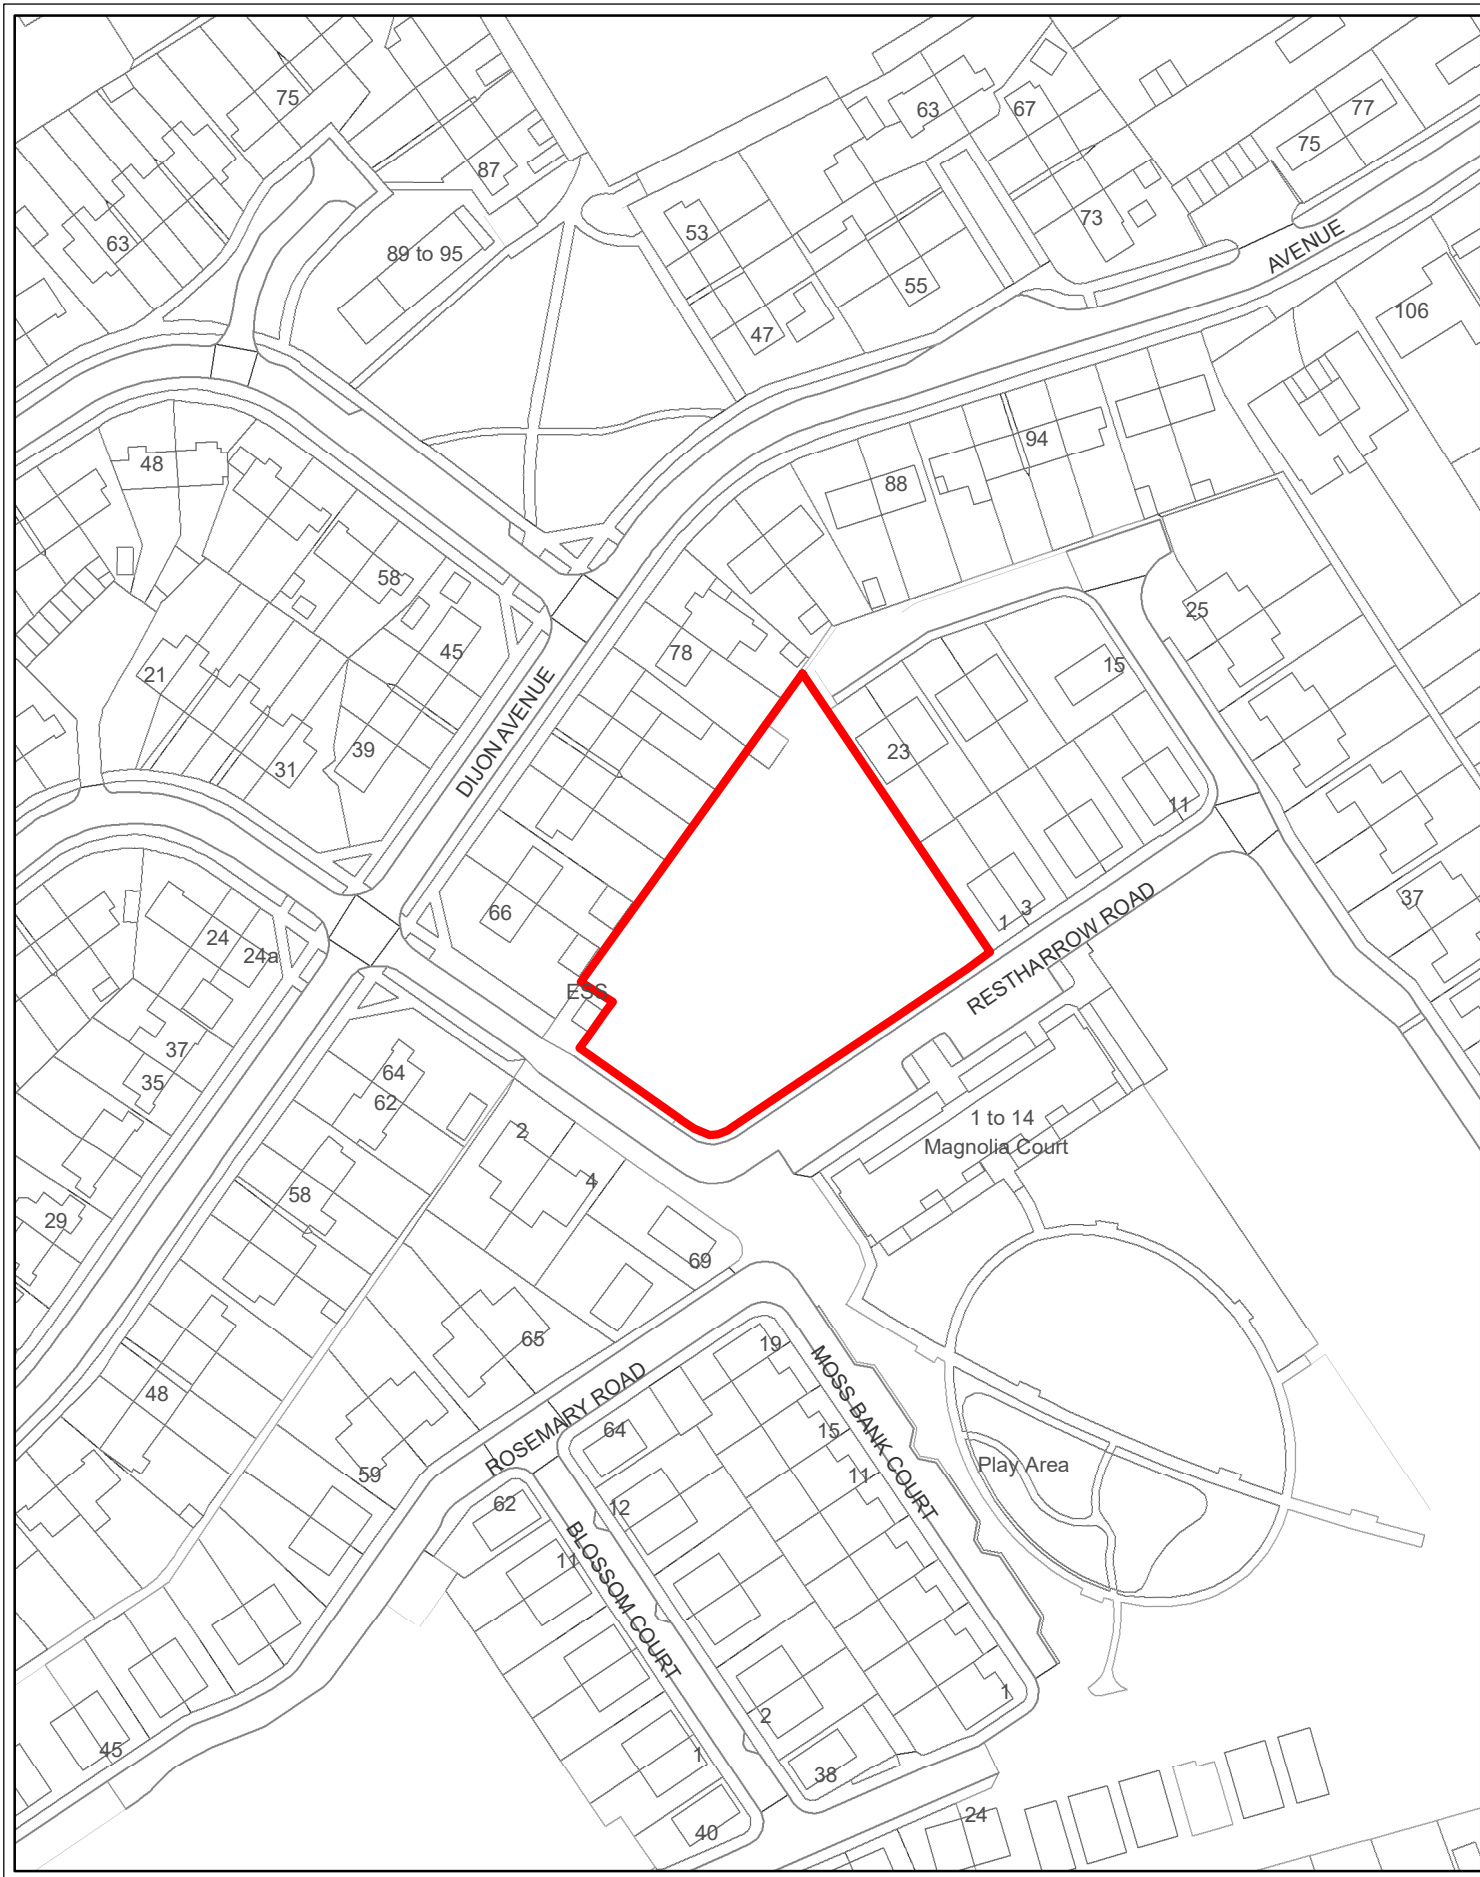

**Asset & Property
Management**

Lowfield Green Vacant Plot A

SCALE 1:1,250


DRAWN BY: CC

DATE: 05/01/2023

Originating Group:

Asset & Property Management

Drawing No.

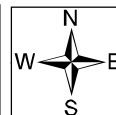

Reproduced from the Ordnance Survey with the permission of the Controller of Her Majesty's Stationery Office © Crown copyright.
Unauthorised reproduction infringes Crown copyright and may lead to prosecution or civil proceedings.
City of York Council 100020818