

Annex A


I support Janet Greenwoods campaign for more effective enforcement of the weight restrictions on vehicles which attempt to short cut through the village of Dunnington

Signature

Address

Annex B

A166

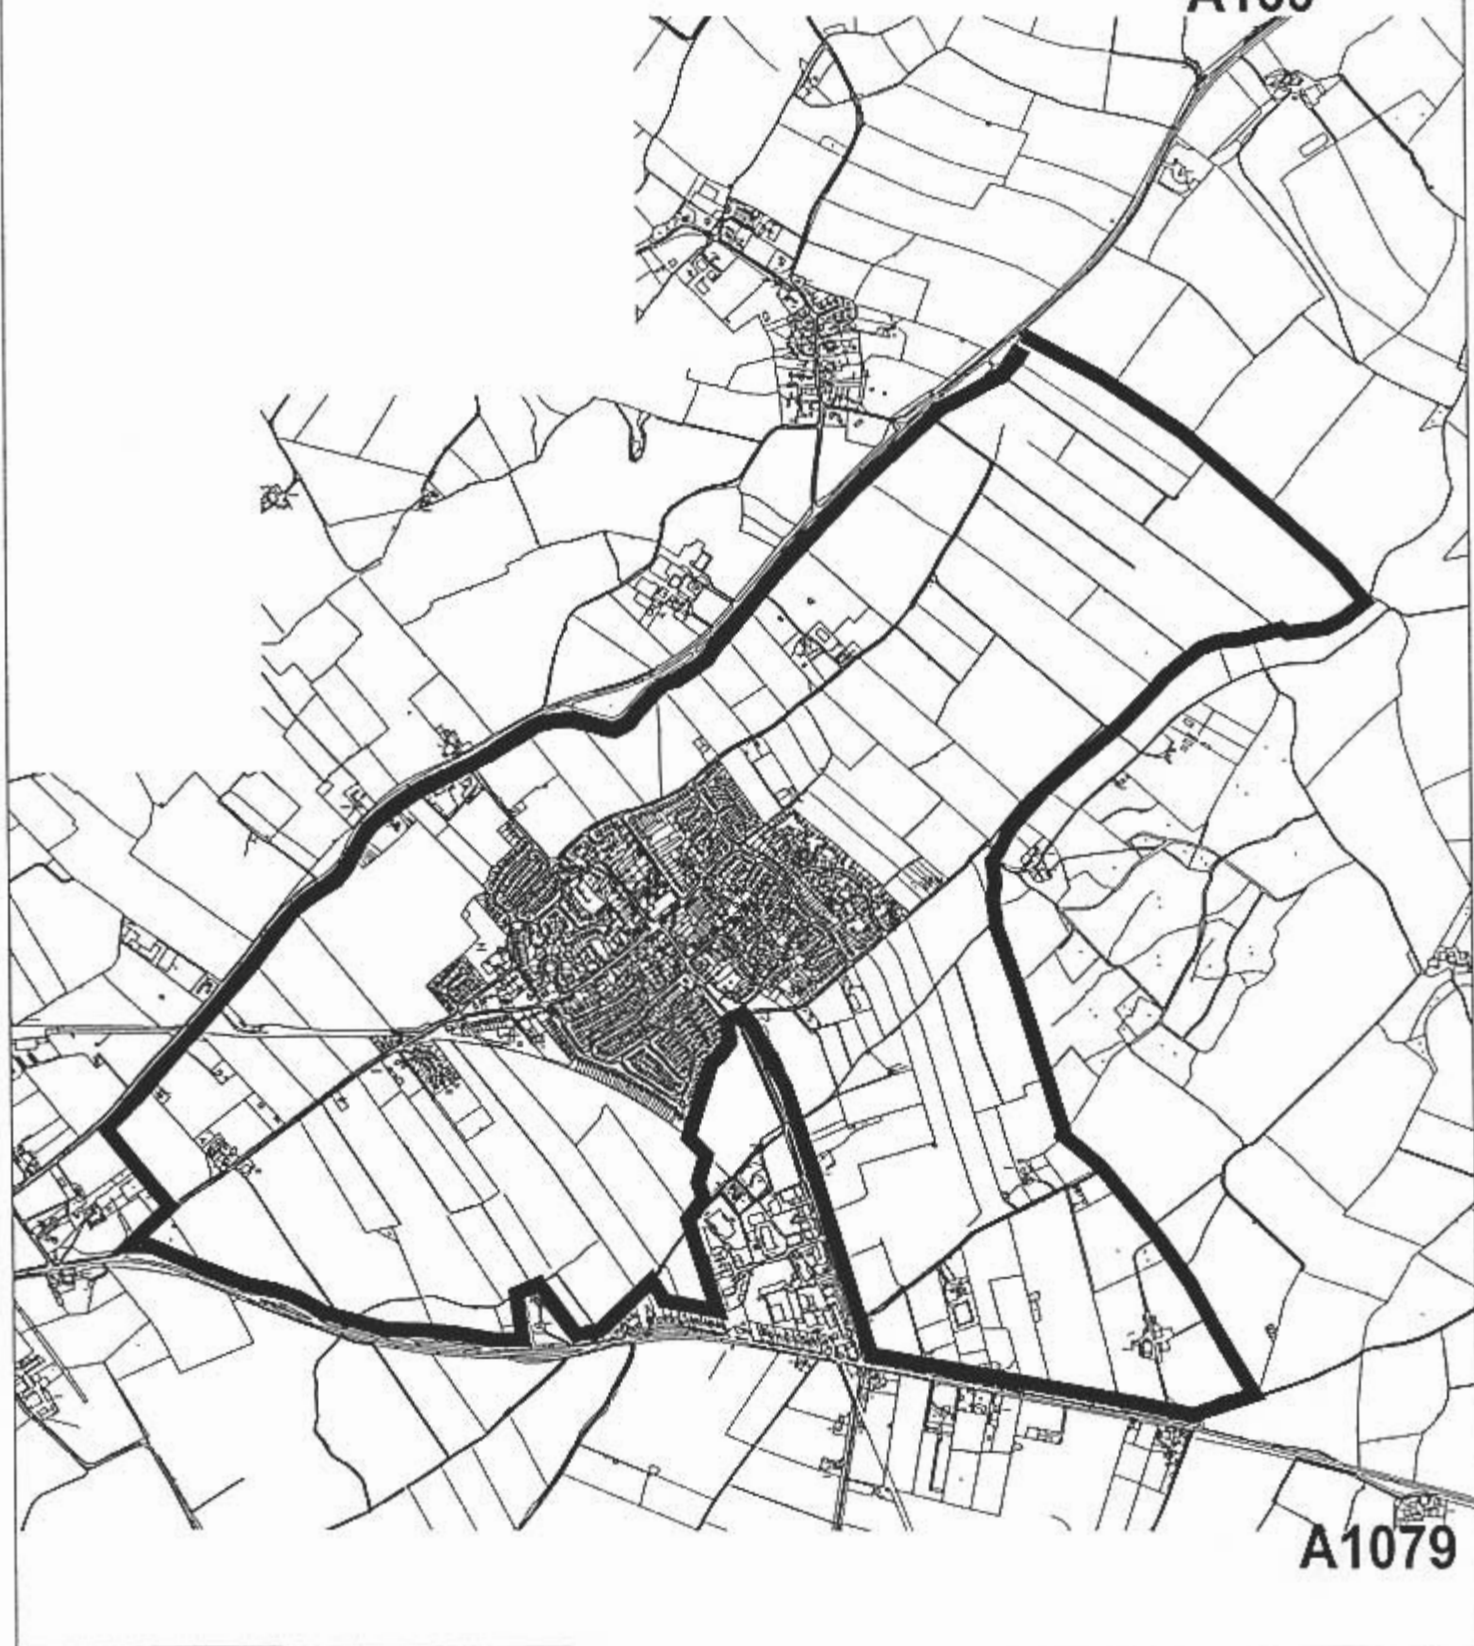

A1079



Dunnington Weight Restriction Area

SCALE: 1:2000

DRAWN BY: User Name

DATE: 4/12/06

Designing Group:

Organisation

Drawing No.



Directorate of City Strategy

Damon Copperthwaite
Assistant Director
(City Development & Transport)

9 St Leonard's Place
York
YO1 7ET

Tel: 01904 613161
Fax: 01904 551630

Ext 1368 – Alistair Briggs

Our Ref: ADB/DT/92/19

8 December 2006

Dear Sir or Madam

Dunnington Weight Restriction

I have received a petition from residents of Dunnington village regarding the ongoing use of the village as a through route by drivers of HGV's.

I am in the process of making some amendments to the signing for HGV's, but I am also hoping that you may be able to assist me in trying to tackle this problem. As the Dunnington Industrial Estate is a likely attractor of HGV's I should be grateful if you could remind your suppliers and drivers periodically about the weight restriction through the village and that they should only approach and leave the industrial estate via the A1079.

For your information, I have also brought this problem to the attention of the Police for them to consider this matter when allocating their resources for enforcement of traffic restrictions.

If you would like any clarification of the above please contact me on 01904 551368.

Yours faithfully

Alistair Briggs
Traffic Engineer

All Businesses
Dunnington Industrial Estate

Director: Bill Woolley

YORKPRIDE

www.york.gov.uk

Printed on recycled paper