
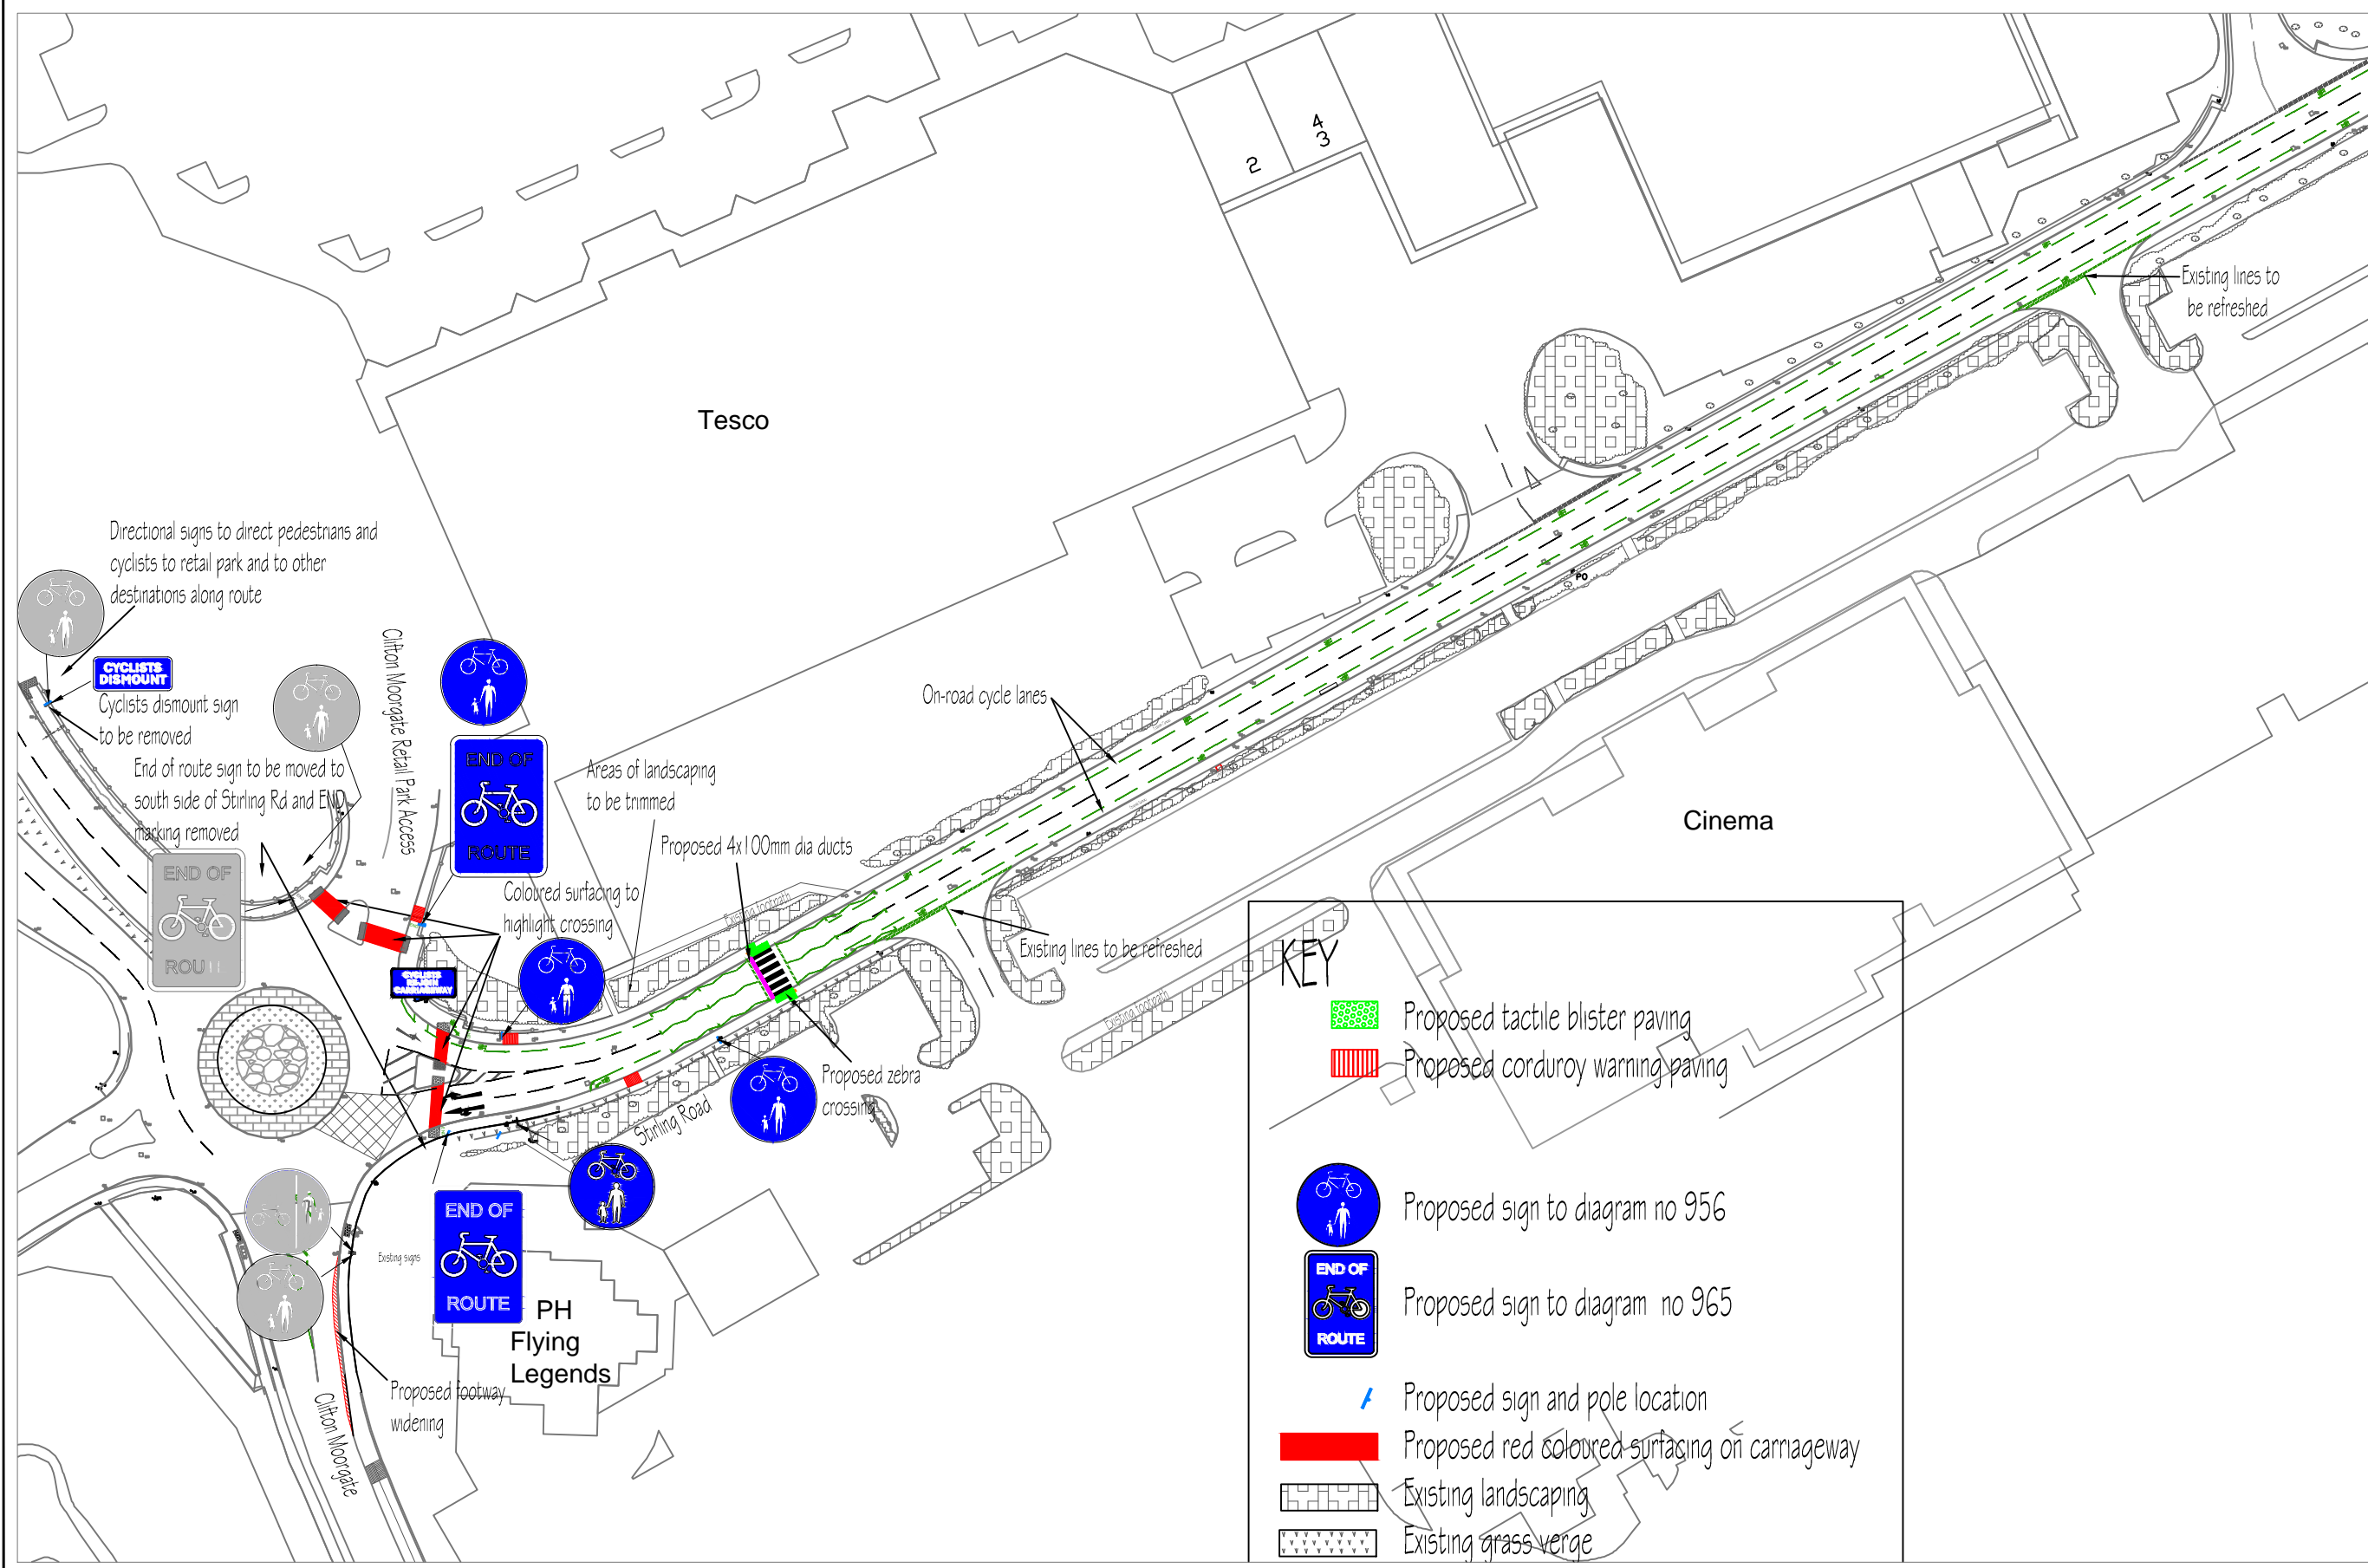


ANNEX B

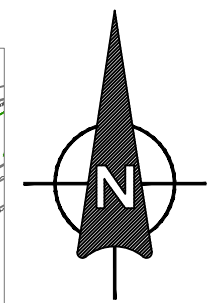

KEY

- Proposed tactile blister paving
- Proposed corduroy warning paving
- Proposed sign to diagram no 956
- Proposed sign to diagram no 965
- Proposed sign and pole location
- Proposed red coloured surfacing on carriageway
- Existing landscaping
- Existing grass verge

NOTES
 1 Existing features in grey
 2 Proposed features in colour

REV	AMENDMENTS	DATE
B	Cycle slip off moved	Feb 13
A	Ducts added at zebra Road markings colour change	Jan 13

CITY OF YORK
 Sustainable Transport Services (Transport Projects)
 15, The Quadrant, York, YO1 1PF
 CONTACT: Name
 Tel No: 553461
 FAX No: 553501
 Email: tom.blair@york.gov.uk

Section
 Option 1

Scheme Title
 Clifton Moor Pedestrian and
 Cycle Improvements

Drawing Title
 General Layout : Stirling Road (west end)
 Statutory Undertakers

Drawn TB	Checked CH	Authorised
-------------	---------------	------------

Date
 Sep 2012

Scale
 A1
 1:500

Issue Status
 For consultation

Drawing Number DEC11012018/05	Revision B
----------------------------------	---------------