


To A1237

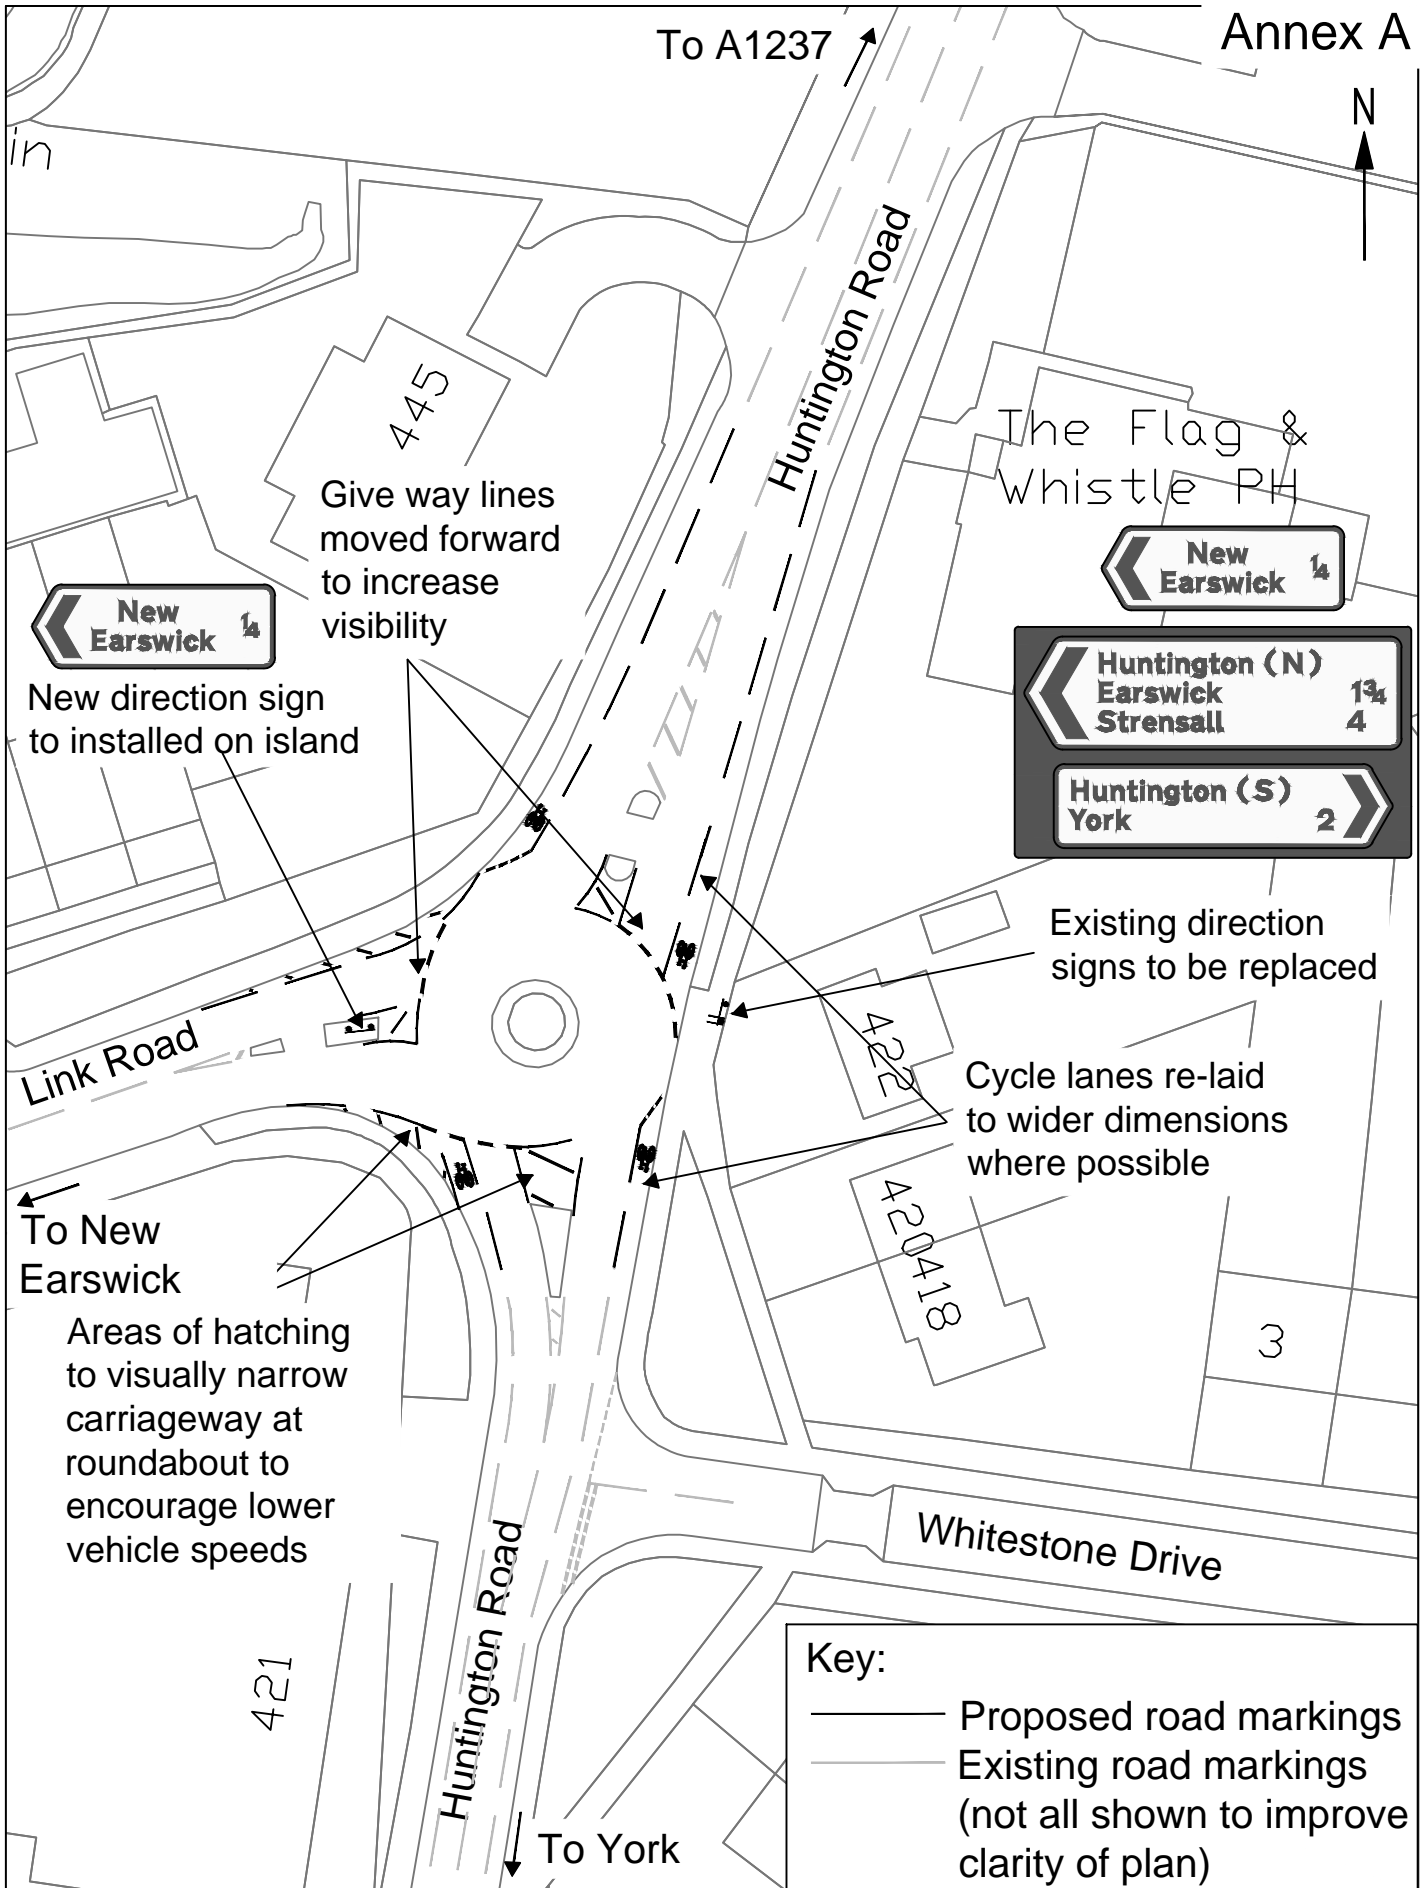

New Earswick 1/4

Huntington (N) Earswick Strensall 13/4 4

Huntington (S) York 2

Key:

- Proposed road markings
- Existing road markings (not all shown to improve clarity of plan)

CITY OF YORK COUNCIL

Sustainable Transport Service (Transport Projects)
 West Office, Station Rise, York, YO1 6GA
 Tel: 01904 553550 Fax: 01904 553560
 www.york.gov.uk

Huntington Road / Link Road Local Safety Scheme Signs & markings improvements

REV	AMENDMENTS	DATE	TP/DEC130026/01	SCALE	1:500
			LR	DATE	24/06/2013