


Appendix A – Ordnance Lane site location plan

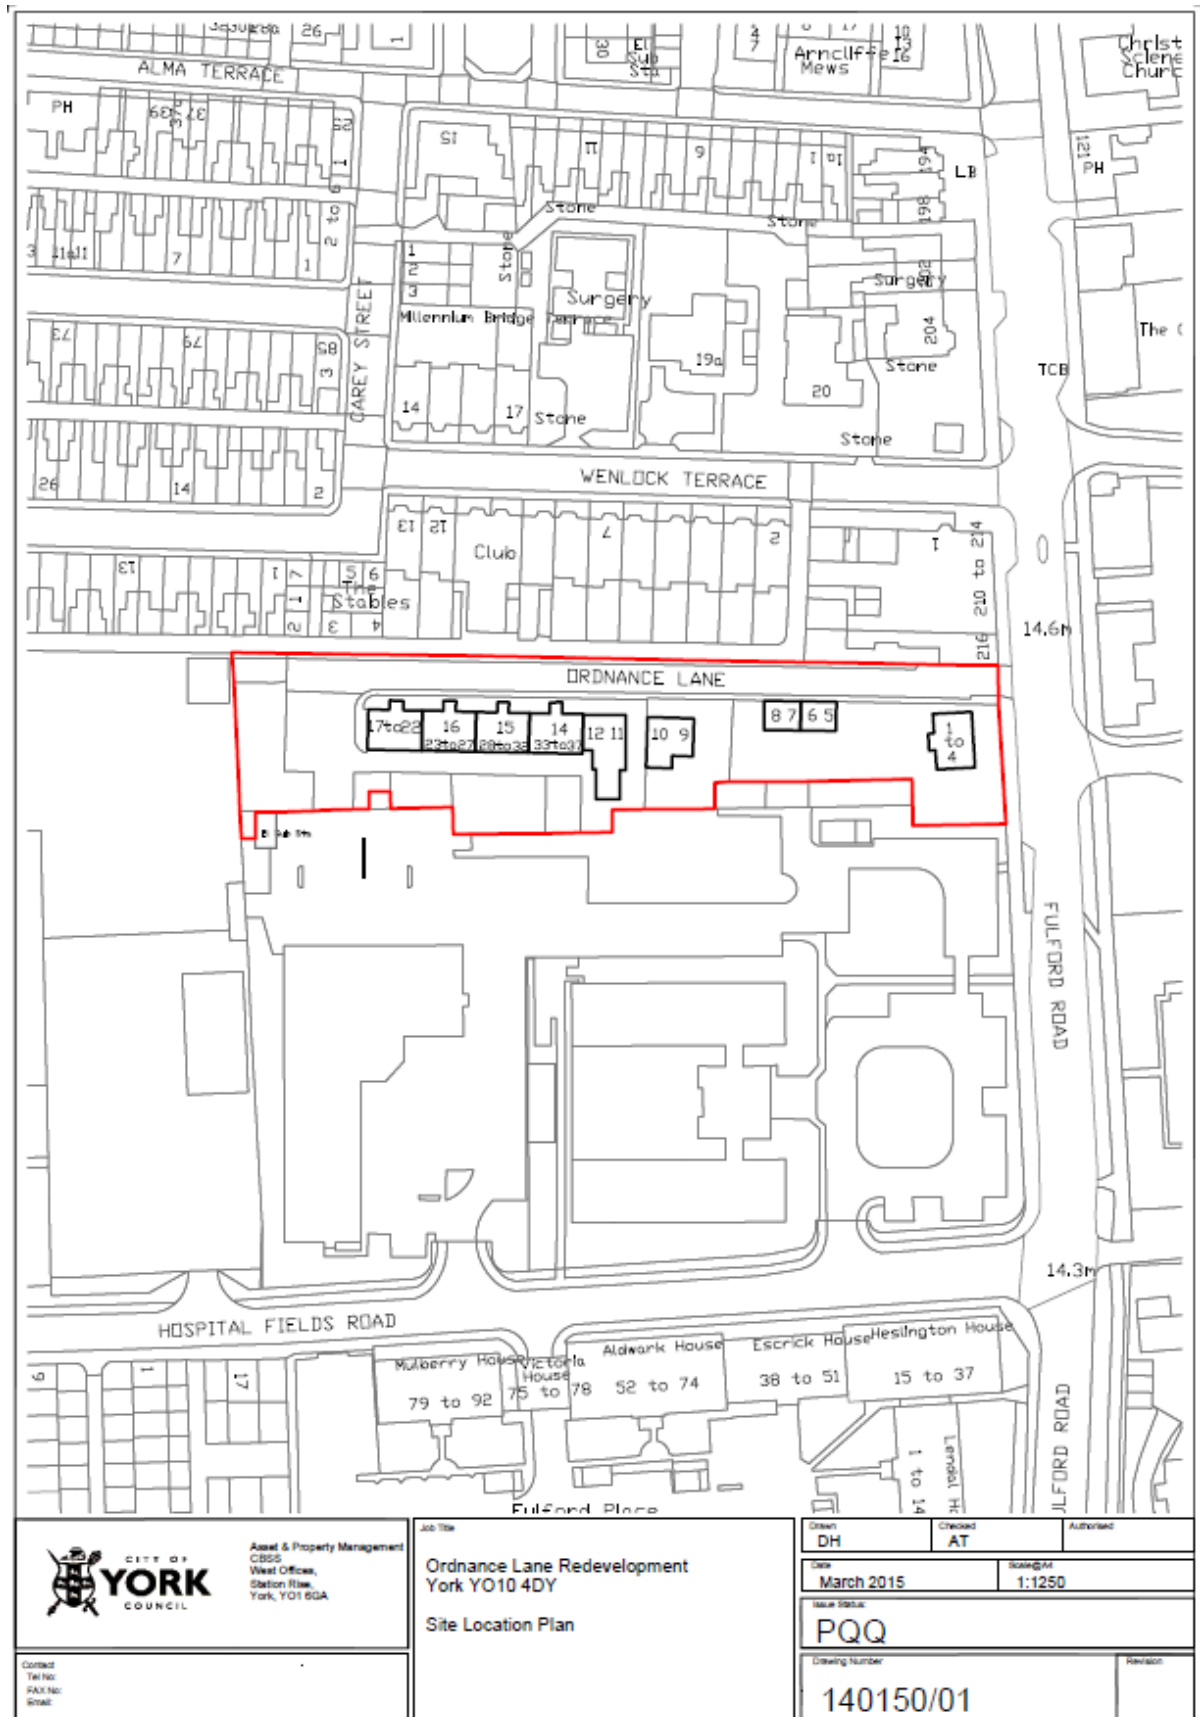

CITY OF YORK COUNCIL
 Asset & Property Management
 CBSS
 West Office,
 Station Hill,
 York, YO1 6DA

Job Title
Ordnance Lane Redevelopment
 York YO10 4DY
Site Location Plan

Drawn DH	Checked AT	Authorised
Date March 2015	Scale 1:1250	
Issue Status PQQ		
Drawing Number 140150/01		Revision

Contact
 Tel No:
 Fax No:
 Email: