


Annex A

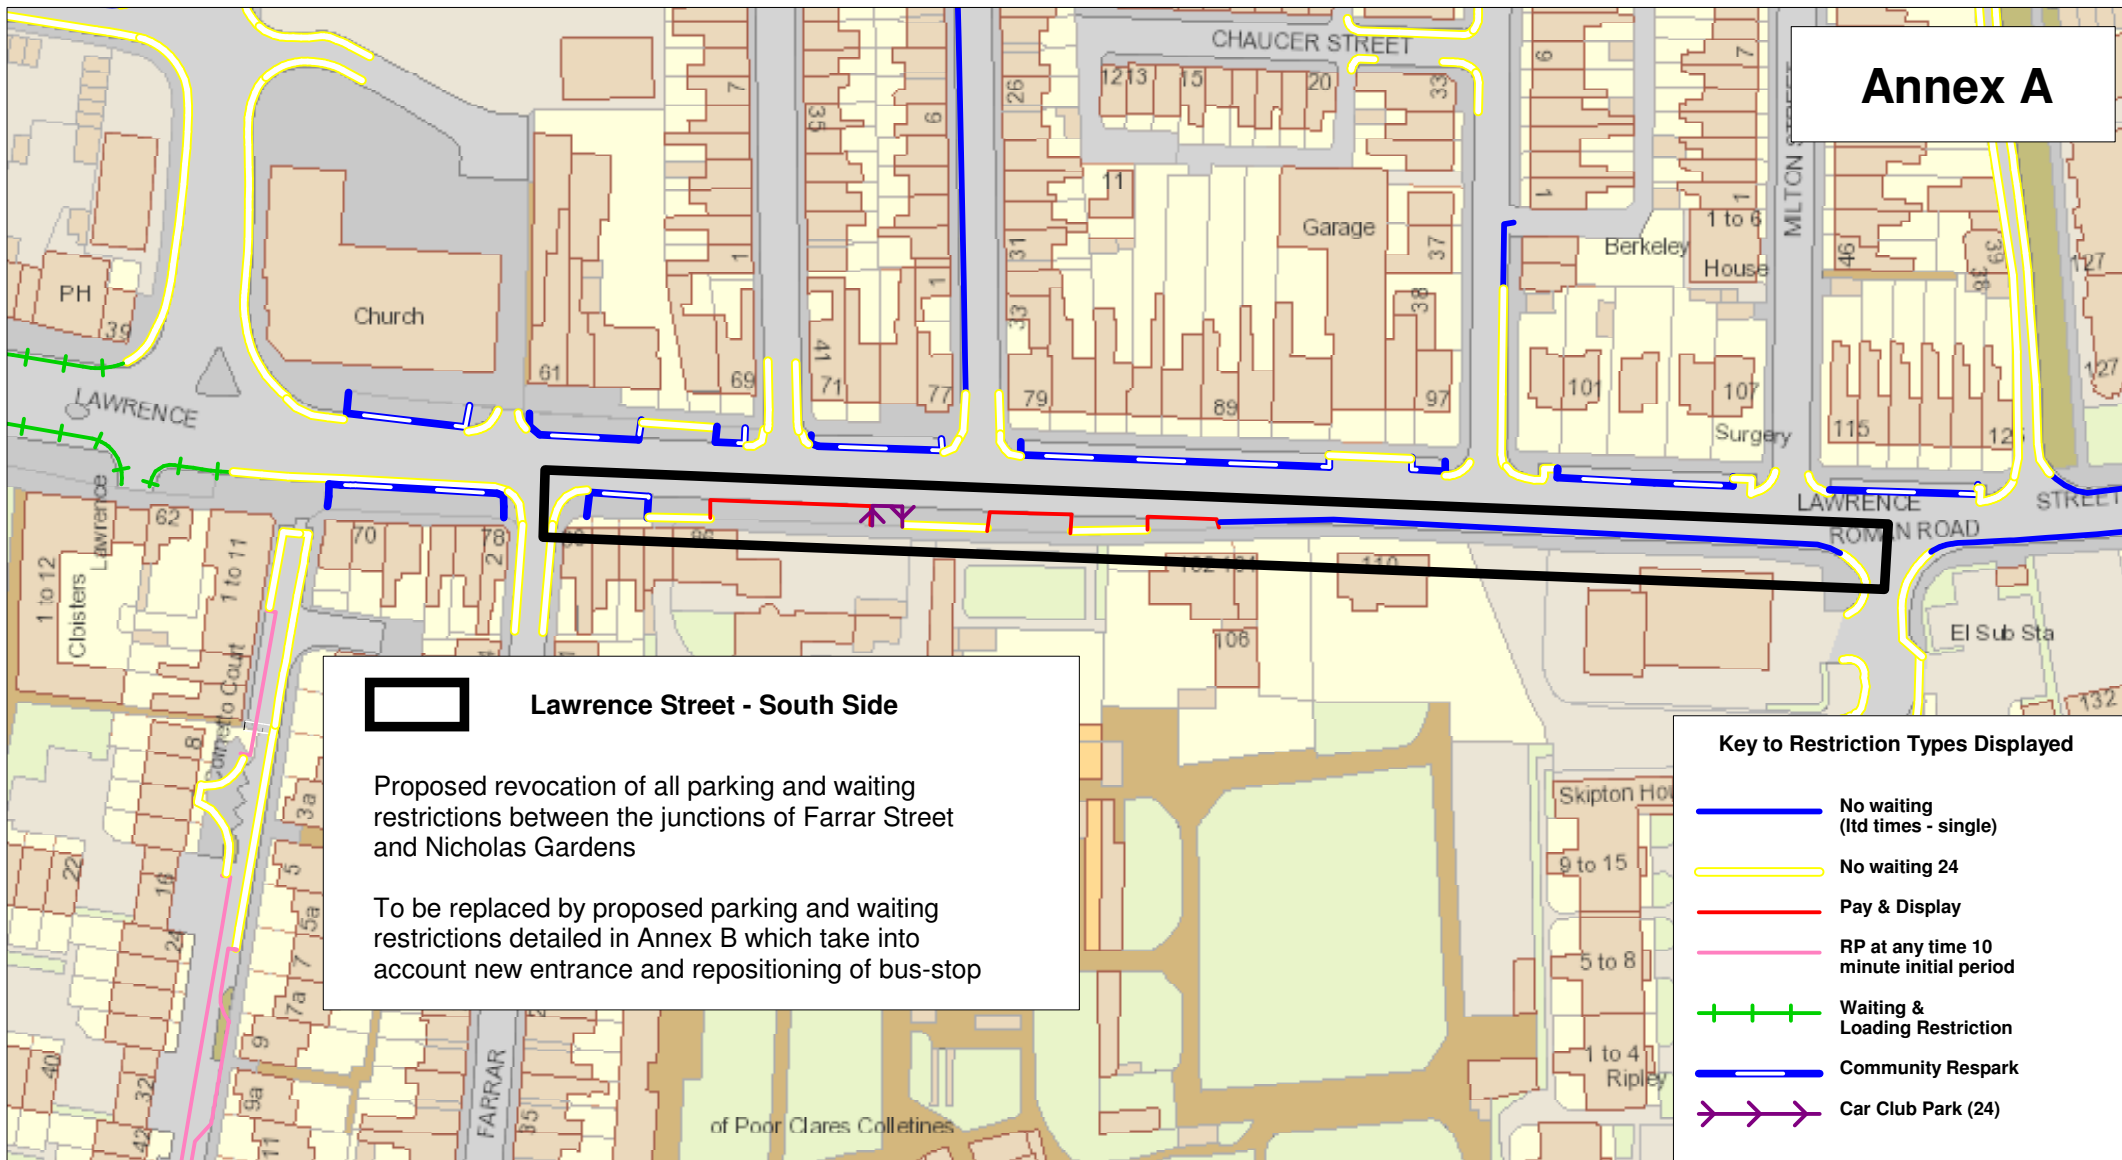

Lawrence Street - South Side

Proposed revocation of all parking and waiting restrictions between the junctions of Farrar Street and Nicholas Gardens

To be replaced by proposed parking and waiting restrictions detailed in Annex B which take into account new entrance and repositioning of bus-stop

Key to Restriction Types Displayed

- No waiting (ltd times - single)
- No waiting 24
- Pay & Display
- RP at any time 10 minute initial period
- Waiting & Loading Restriction
- Community Respark
- Car Club Park (24)



+ Crown copyright. All rights reserved
Licence No. 2003

Annex A, Lawrence Street

SCALE	1 : 1250
DATE	12/11/2015
DRAWING No.	
DRAWN BY	