


1. Preliminary layout subject to full topographical survey & detailed design including CDM compliance, statutory undertakers search, diversion requirements, highway drainage provision, land availability and local authority approval.
2. Notwithstanding the details as are shown indicatively on the attached plan the works are potentially subject to changes arising from the outcome of;
 - a) a 3 stage RSA
 - b) detailed technical design through Agreement under the Highways Act (1980)
 - c) feedback following required public consultation and advertising of the works including changes to TRO's

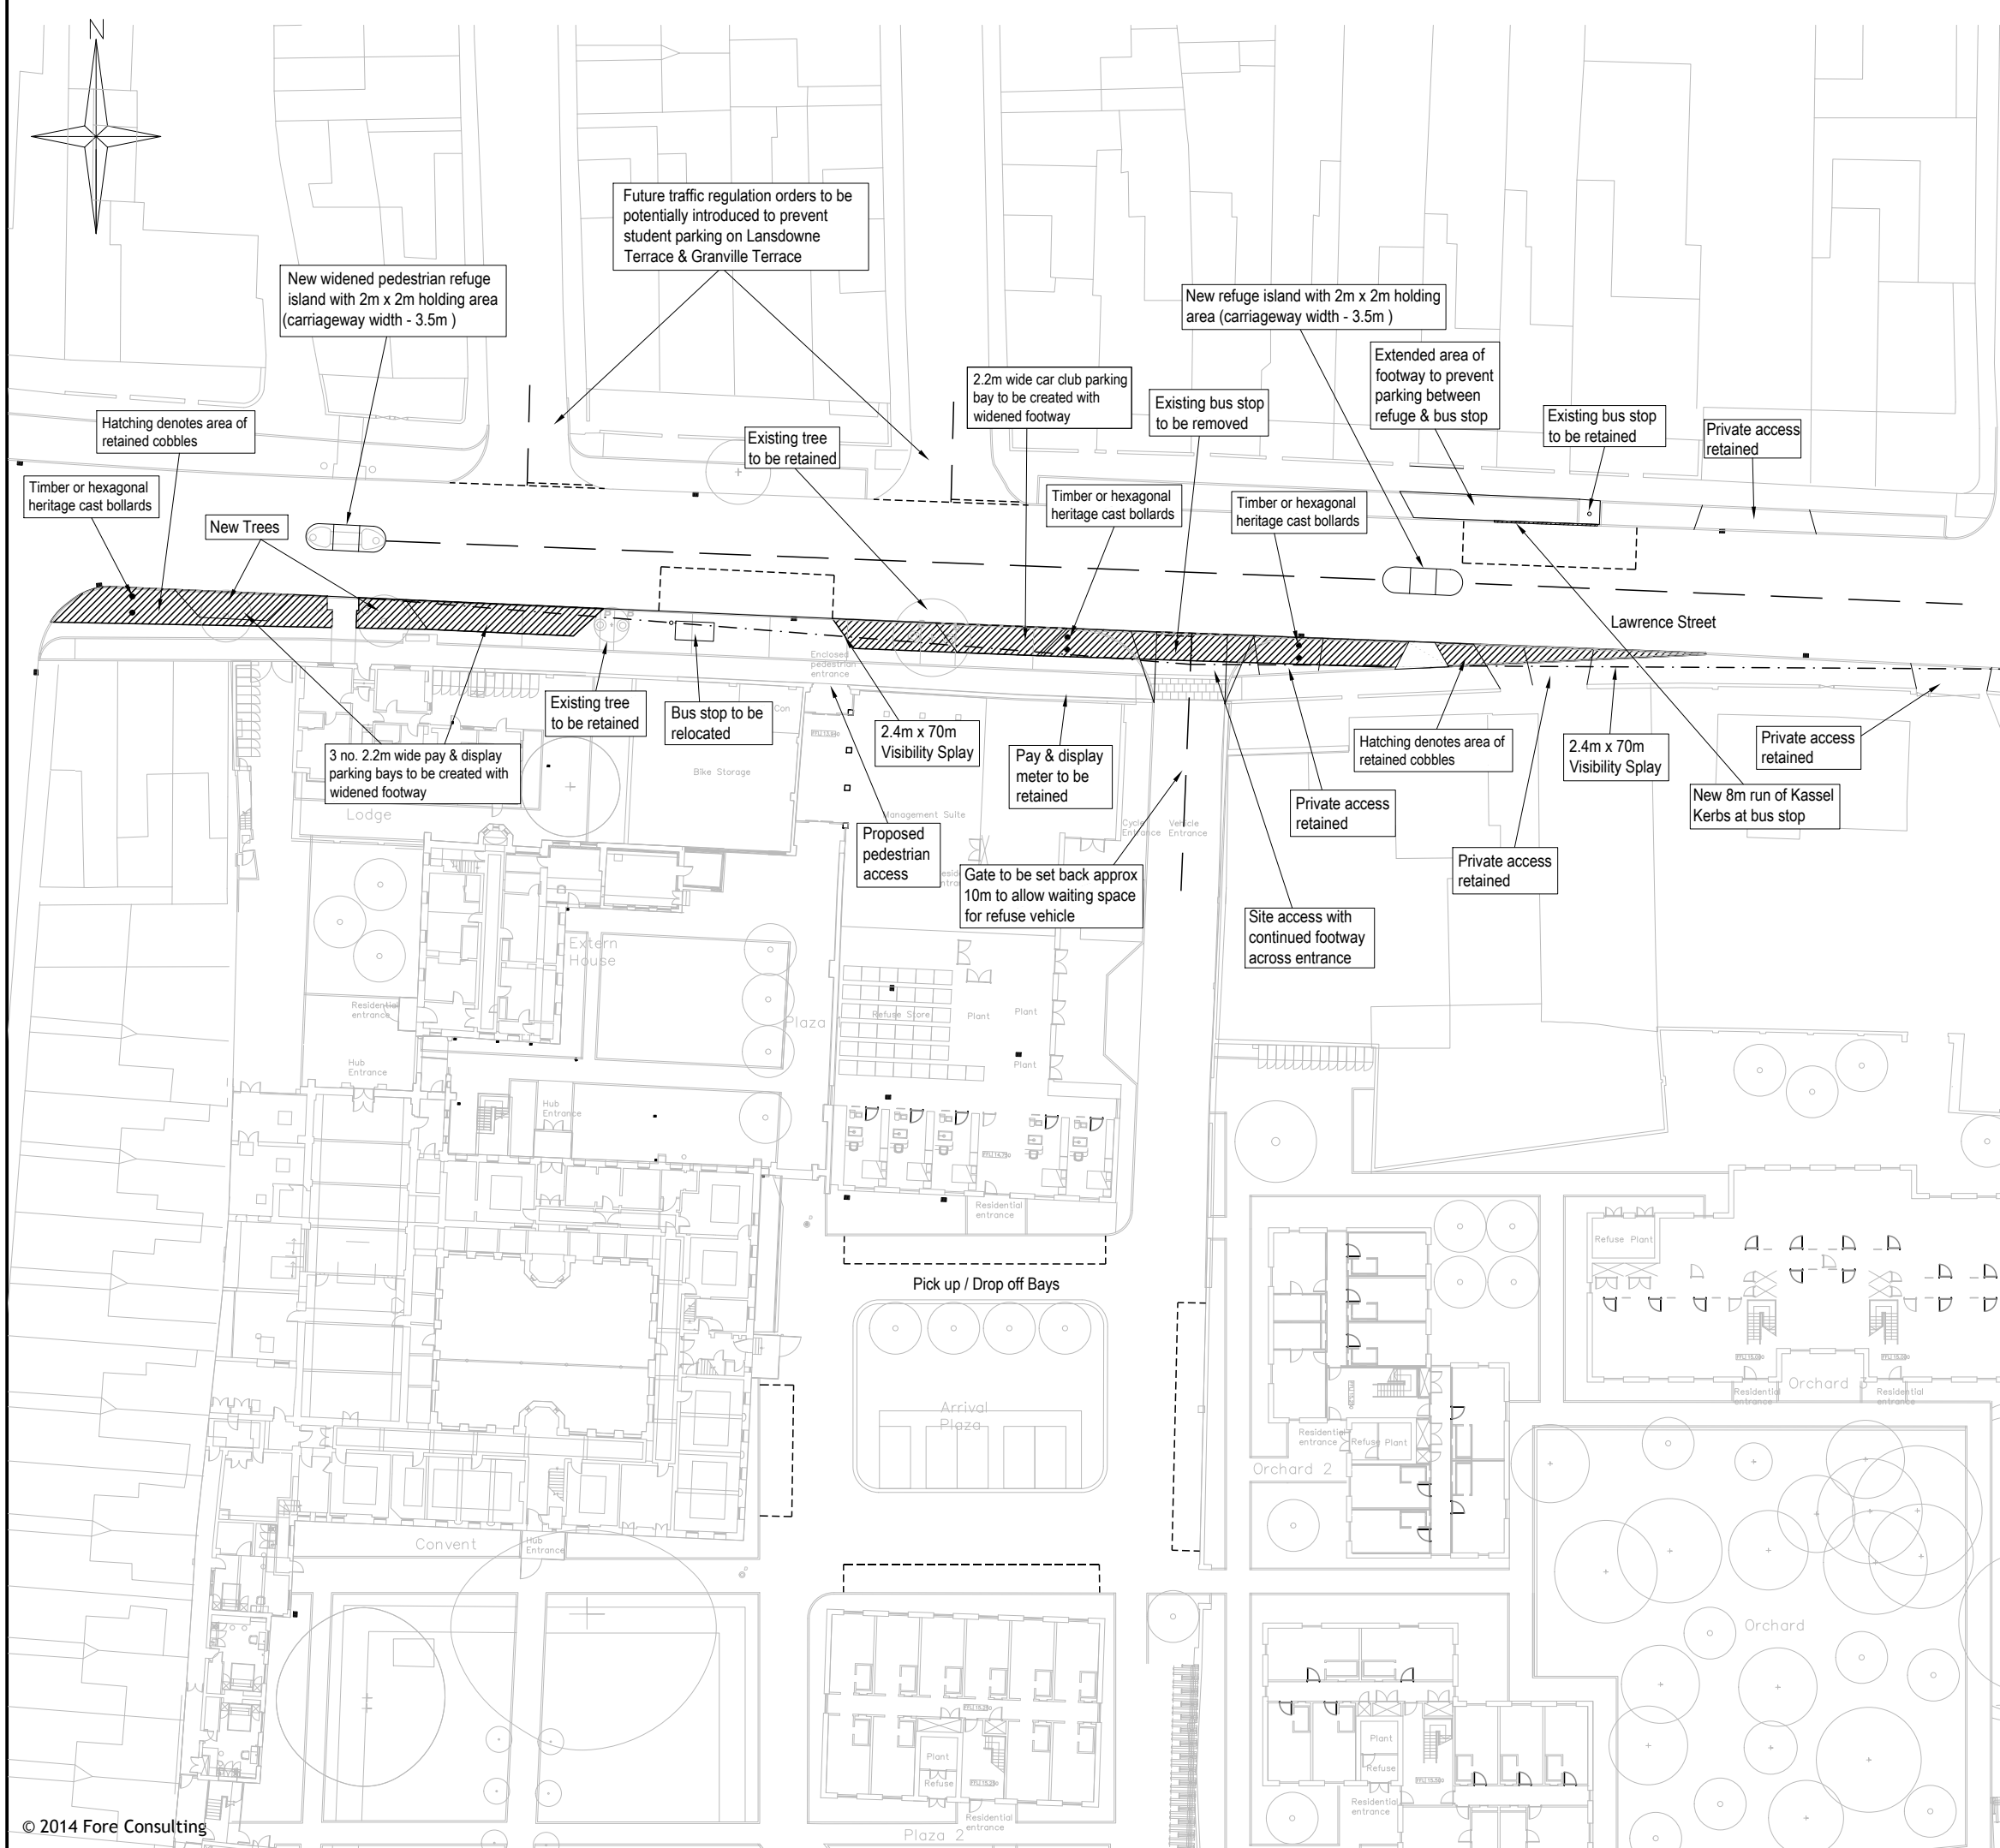

- REVISION F - Mar 2015, Extended area of footway added
- REVISION E - Mar 2015, Additional refuge incorporated
- REVISION D - Oct 2014, CoYC & Design team comments incorporated
- REVISION C - Oct 2014, New masterplan incorporated
- REVISION B - Sep 2014, Amended to include CoYC comments
- REVISION A - Sep 2014, Amended to include Re-formlandscape comments

Fore Consulting Limited
 2 Queen Street
 Leeds
 LS1 2TW

0113 380 0250
 enquiries@foreconsulting.co.uk
 www.foreconsulting.co.uk



Client:
Vita York 1 Limited

Project:
Proposed Development of the Former St Josephs Convent, Lawrence Street, York

Drawing Title:
Proposed Site Access Arrangements

Scale:
1:500 @ A3

Drawing Status:
Draft

Job Number:
3183

Drawing Number:
3183/SK001/001

Revision:
F