


The Site of the Former Older Persons' Home at Fordlands Road



Resources
Property Services

Fordlands Road Elderly Peoples Home

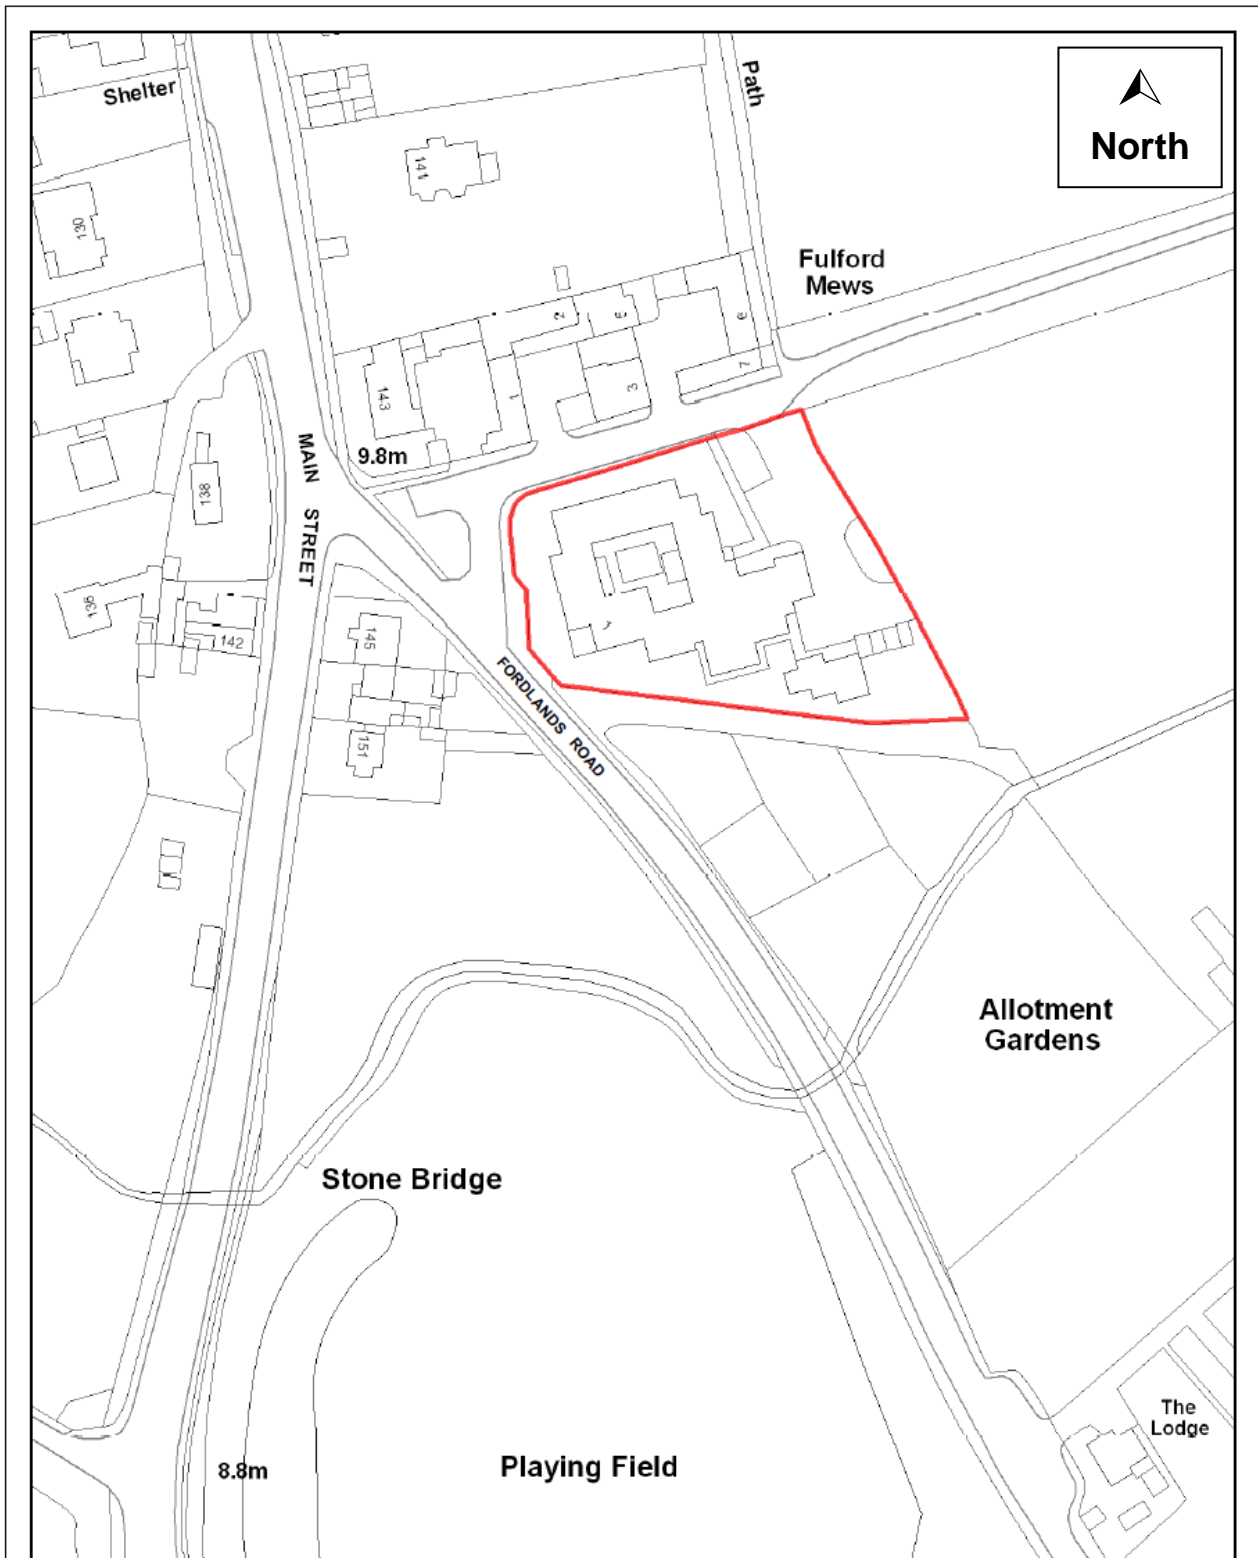

SCALE 1:1,250 DRAWN BY: GR
Originating Group: Property Services

DATE: 01/11/2010
Drawing No. E00641

Reproduced from the Ordnance Survey with the permission of the Controller of Her Majesty's Stationery Office © Crown copyright.
Unauthorised reproduction infringes Crown copyright and may lead to prosecution or civil proceedings.
City of York Council 100020818