


KEY  
 SITE BOUNDARY

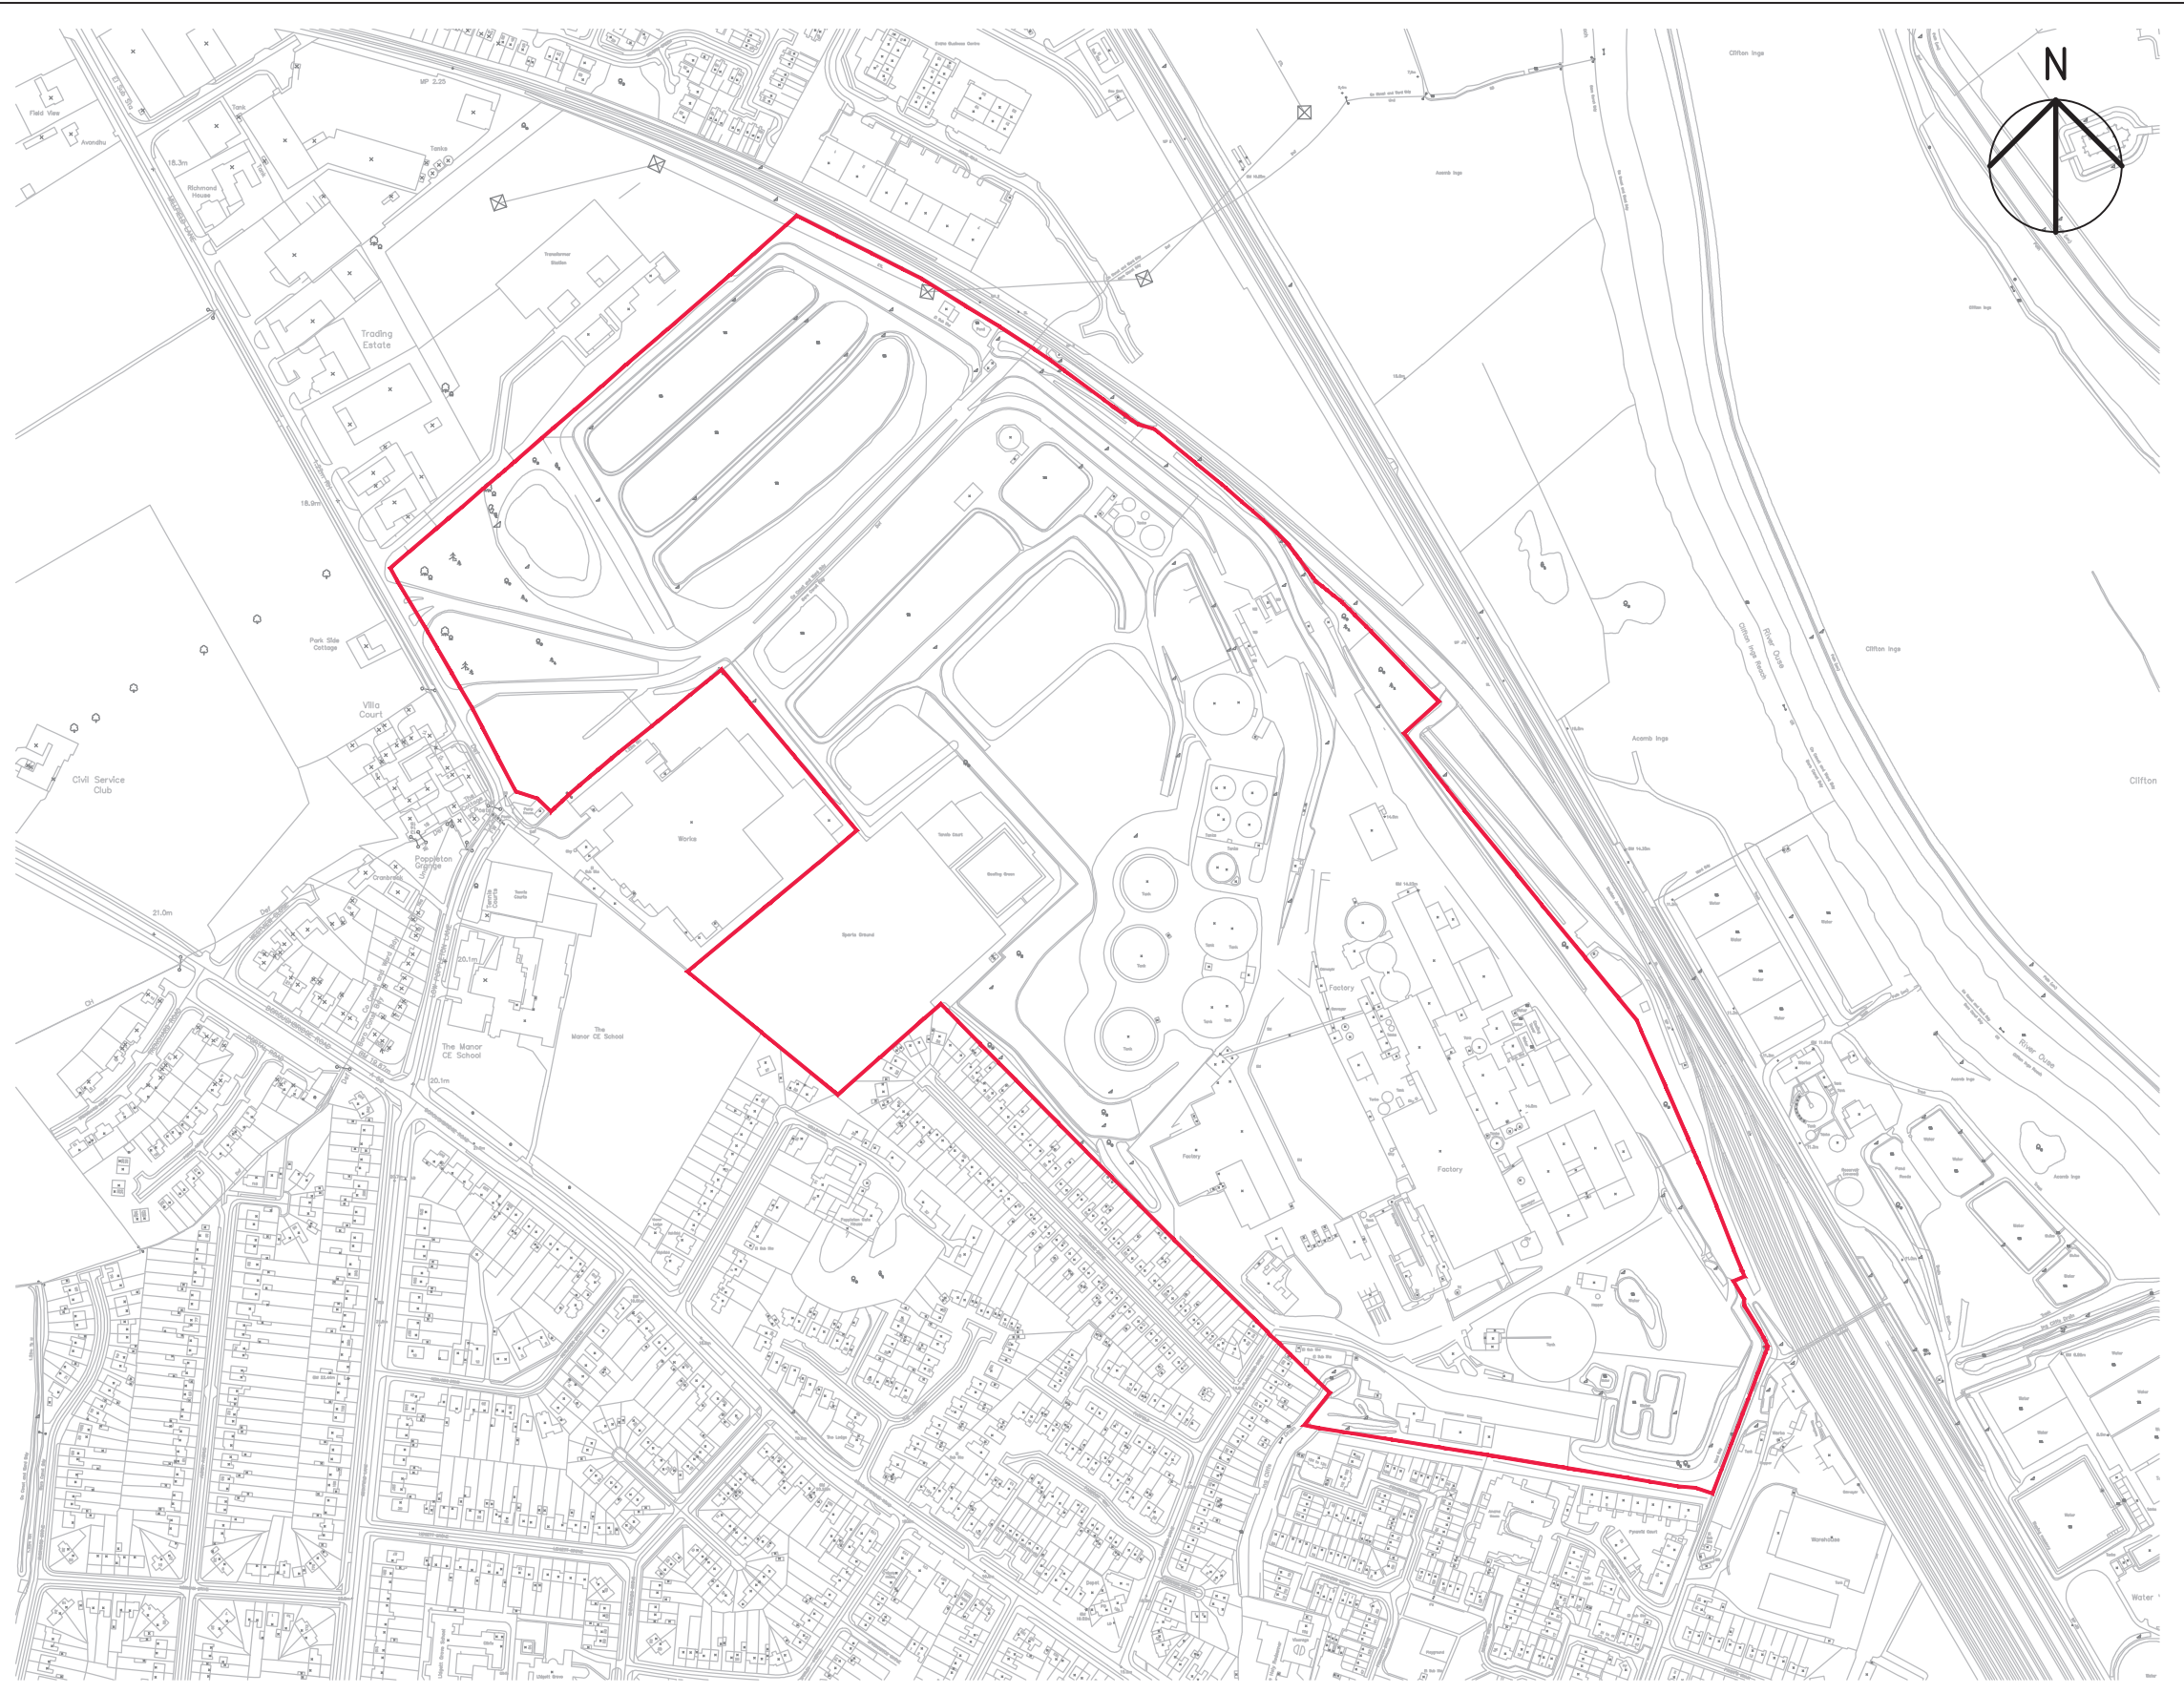

© Crown copyright and database rights 2014  
 Ordnance Survey 0100031673

PURPOSE OF ISSUE CHANGED	JB TB	27.11.14	P1
Revision Details	By Check	Date	Suffix

Project Title	BRITISH SUGAR SITE, YORK
Client	BRITISH SUGAR

Drawing Title	SITE BOUNDARY PLAN
---------------	-----------------------

Purpose of issue DETAILED PLANNING APPLICATION DRAWING				
Designed TB	Drawn JB	Checked TB	Approved GH	Date 27.11.14
URS Internal Project No. 47068825		Suitability		
Scale @ A3 1:5,000		Zone / Mileage		

THIS DOCUMENT HAS BEEN PREPARED PURSUANT TO AND SUBJECT TO THE TERMS OF URS' APPOINTMENT BY ITS CLIENT, SUBJECT ALWAYS TO THE TERMS OF THAT APPOINTMENT. URS ACCEPTS NO LIABILITY FOR ANY USE OF THIS DOCUMENT OTHER THAN BY ITS ORIGINAL CLIENT OR FOLLOWING URS' EXPRESS AGREEMENT TO SUCH USE, AND ONLY FOR THE PURPOSES FOR WHICH IT WAS PREPARED AND PROVIDED.	
Drawing Number FBSS-URS-XX-XX-DR-GE-00002	Rev P1

URS Infrastructure & Environment UK Limited  
 Royal Court, Basil Close  
 Chesterfield  
 Derbyshire. S41 7SL  
 Tel:+44 (0)1246 209 221  
 Fax:+44 (0)1246 209 229  
[www.ursglobal.com](http://www.ursglobal.com)



Plot Date : 27 November 2014 15:07:31  
 File Name : M:\PROJECTS\47068825 (PP NO 47068810) BRITISH SUGAR 201312 - PROJECT INFORMATION\2.3 - DOCUMENTS\DRAWINGS\FBSS-URS-XX-XX-DR-GE-00002 P1