


# ANNEX B

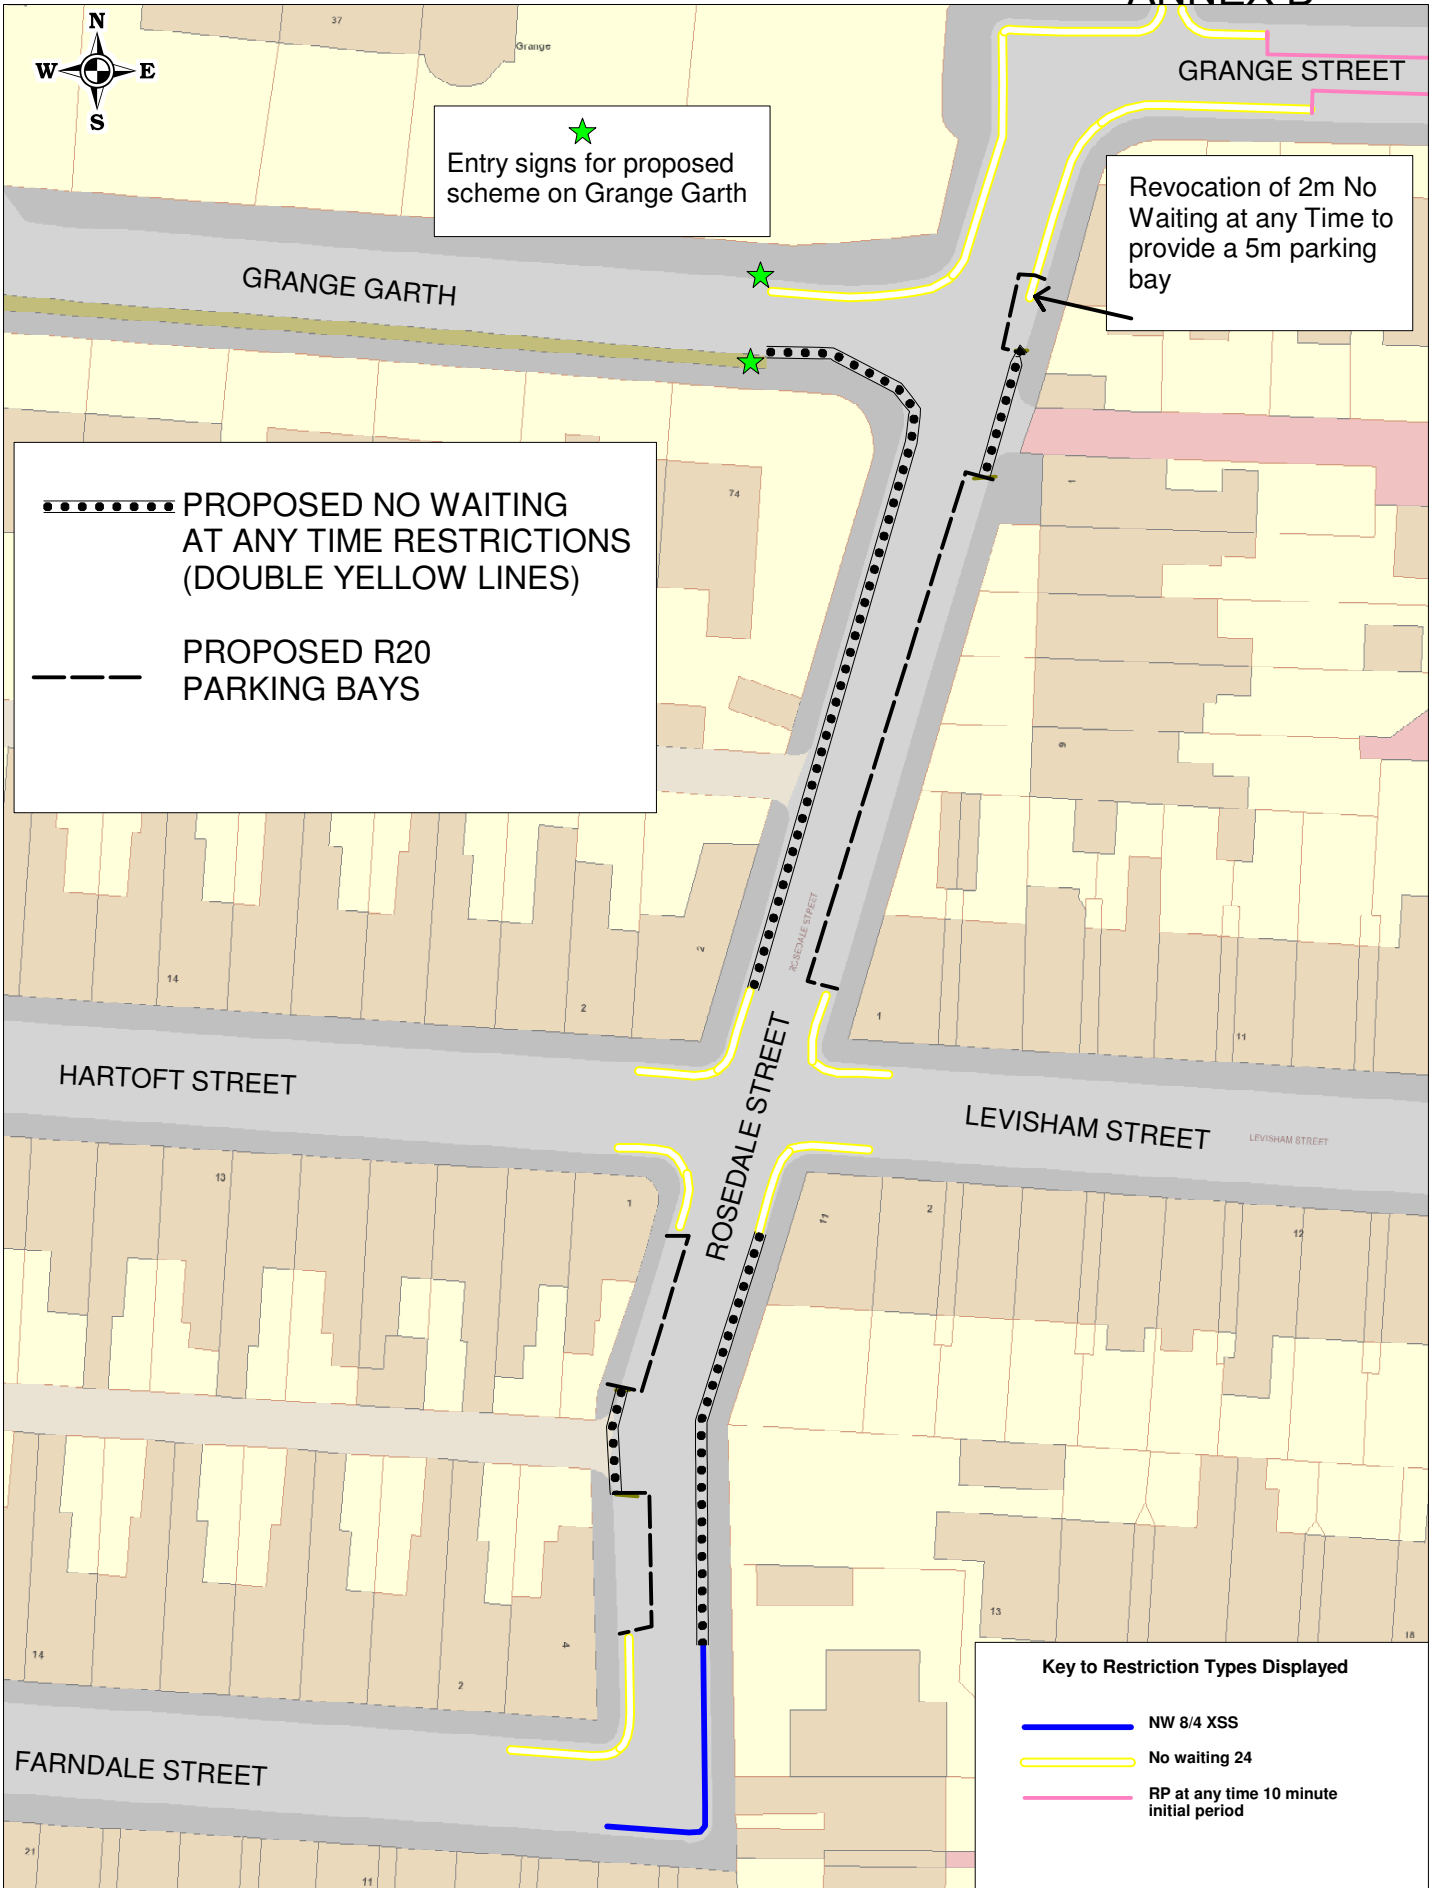

## Annex B Detailed Proposal for Rosedale Street

SCALE	1 : 500
DATE	01/11/2018
DRAWING No.	
DRAWN BY	