


19/02766/FUL

Telecommunications Mast MBNL, Naburn Lane

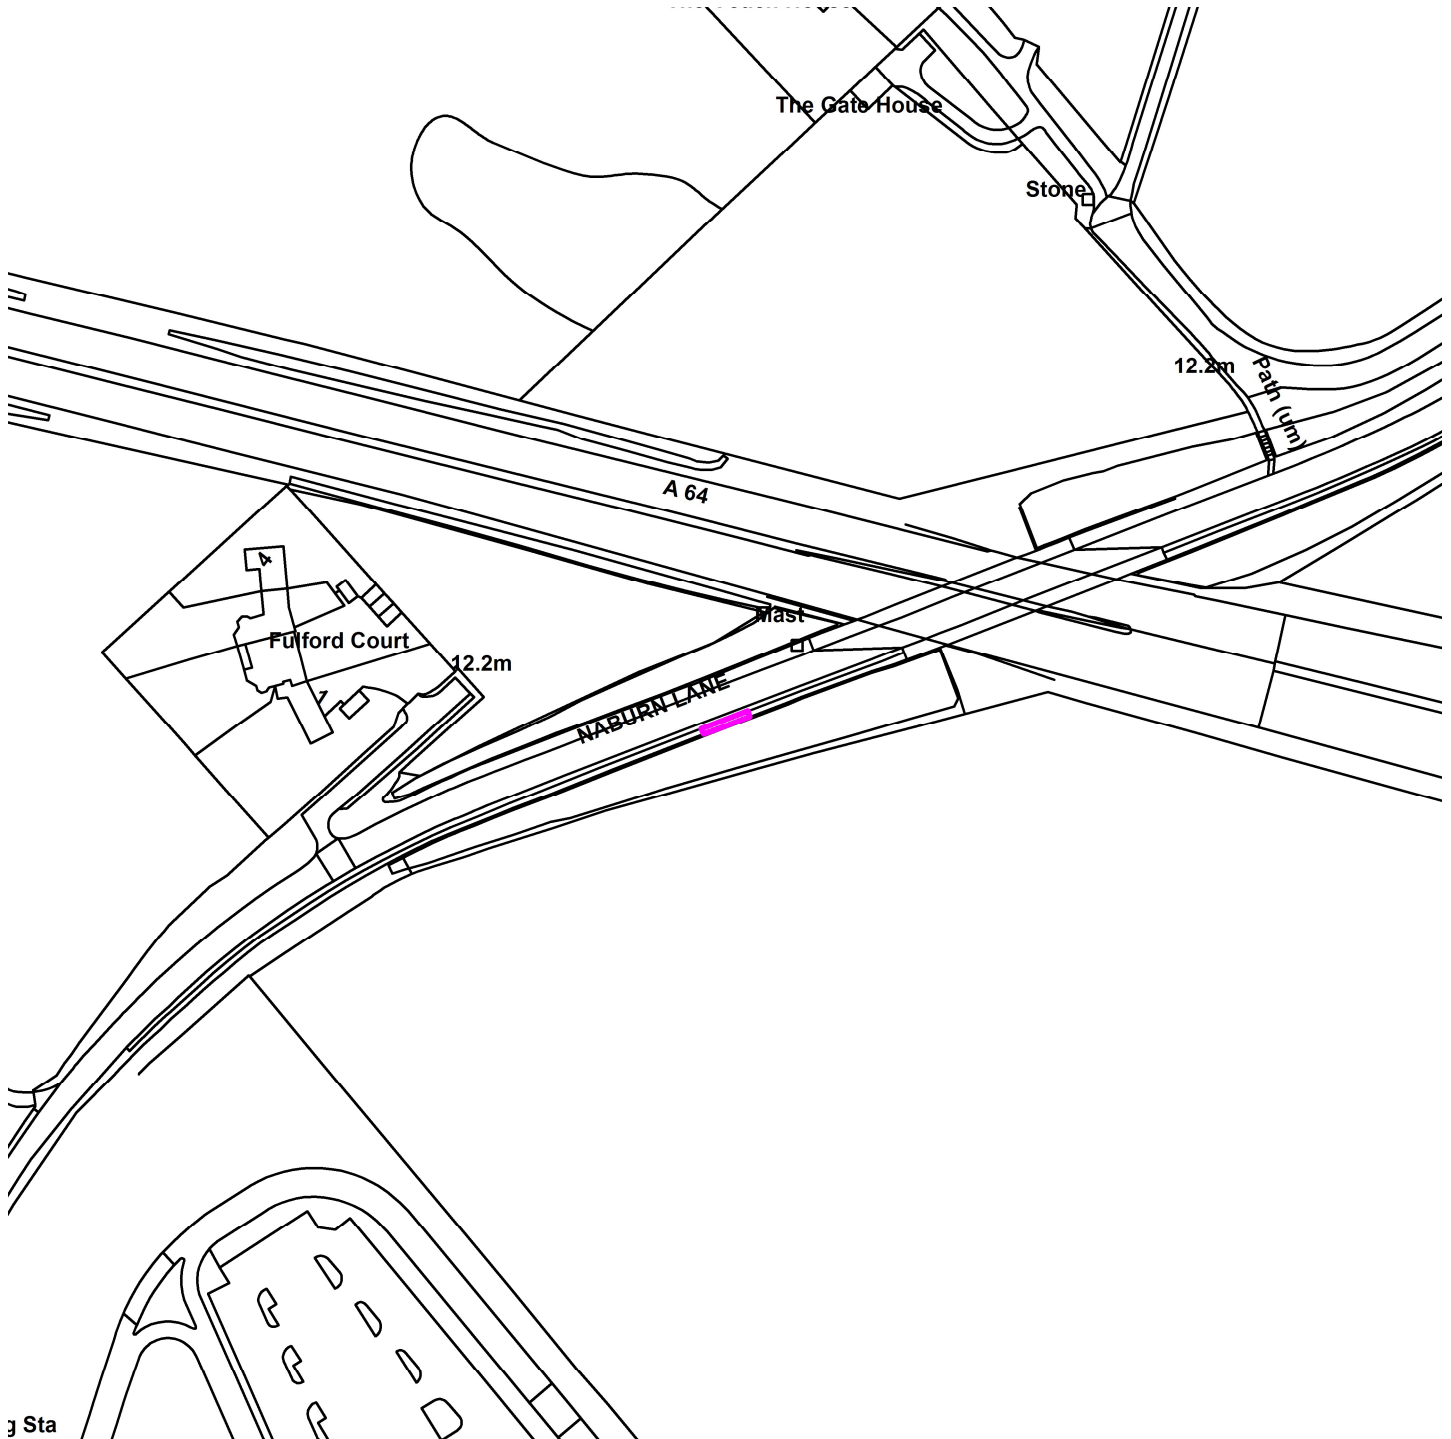

Scale : 1:1923

Reproduced from the Ordnance Survey map with the permission of the Controller of Her Majesty's Stationery Office © Crown Copyright 2000.

Unauthorised reproduction infringes Crown Copyright and may lead to prosecution or civil proceedings.

Organisation	City of York Council
Department	Economy & Place
Comments	Site Location Plan
Date	03 March 2020
SLA Number	