


ANNEX B1- Proposed ResPark (Bishopthorpe Road)

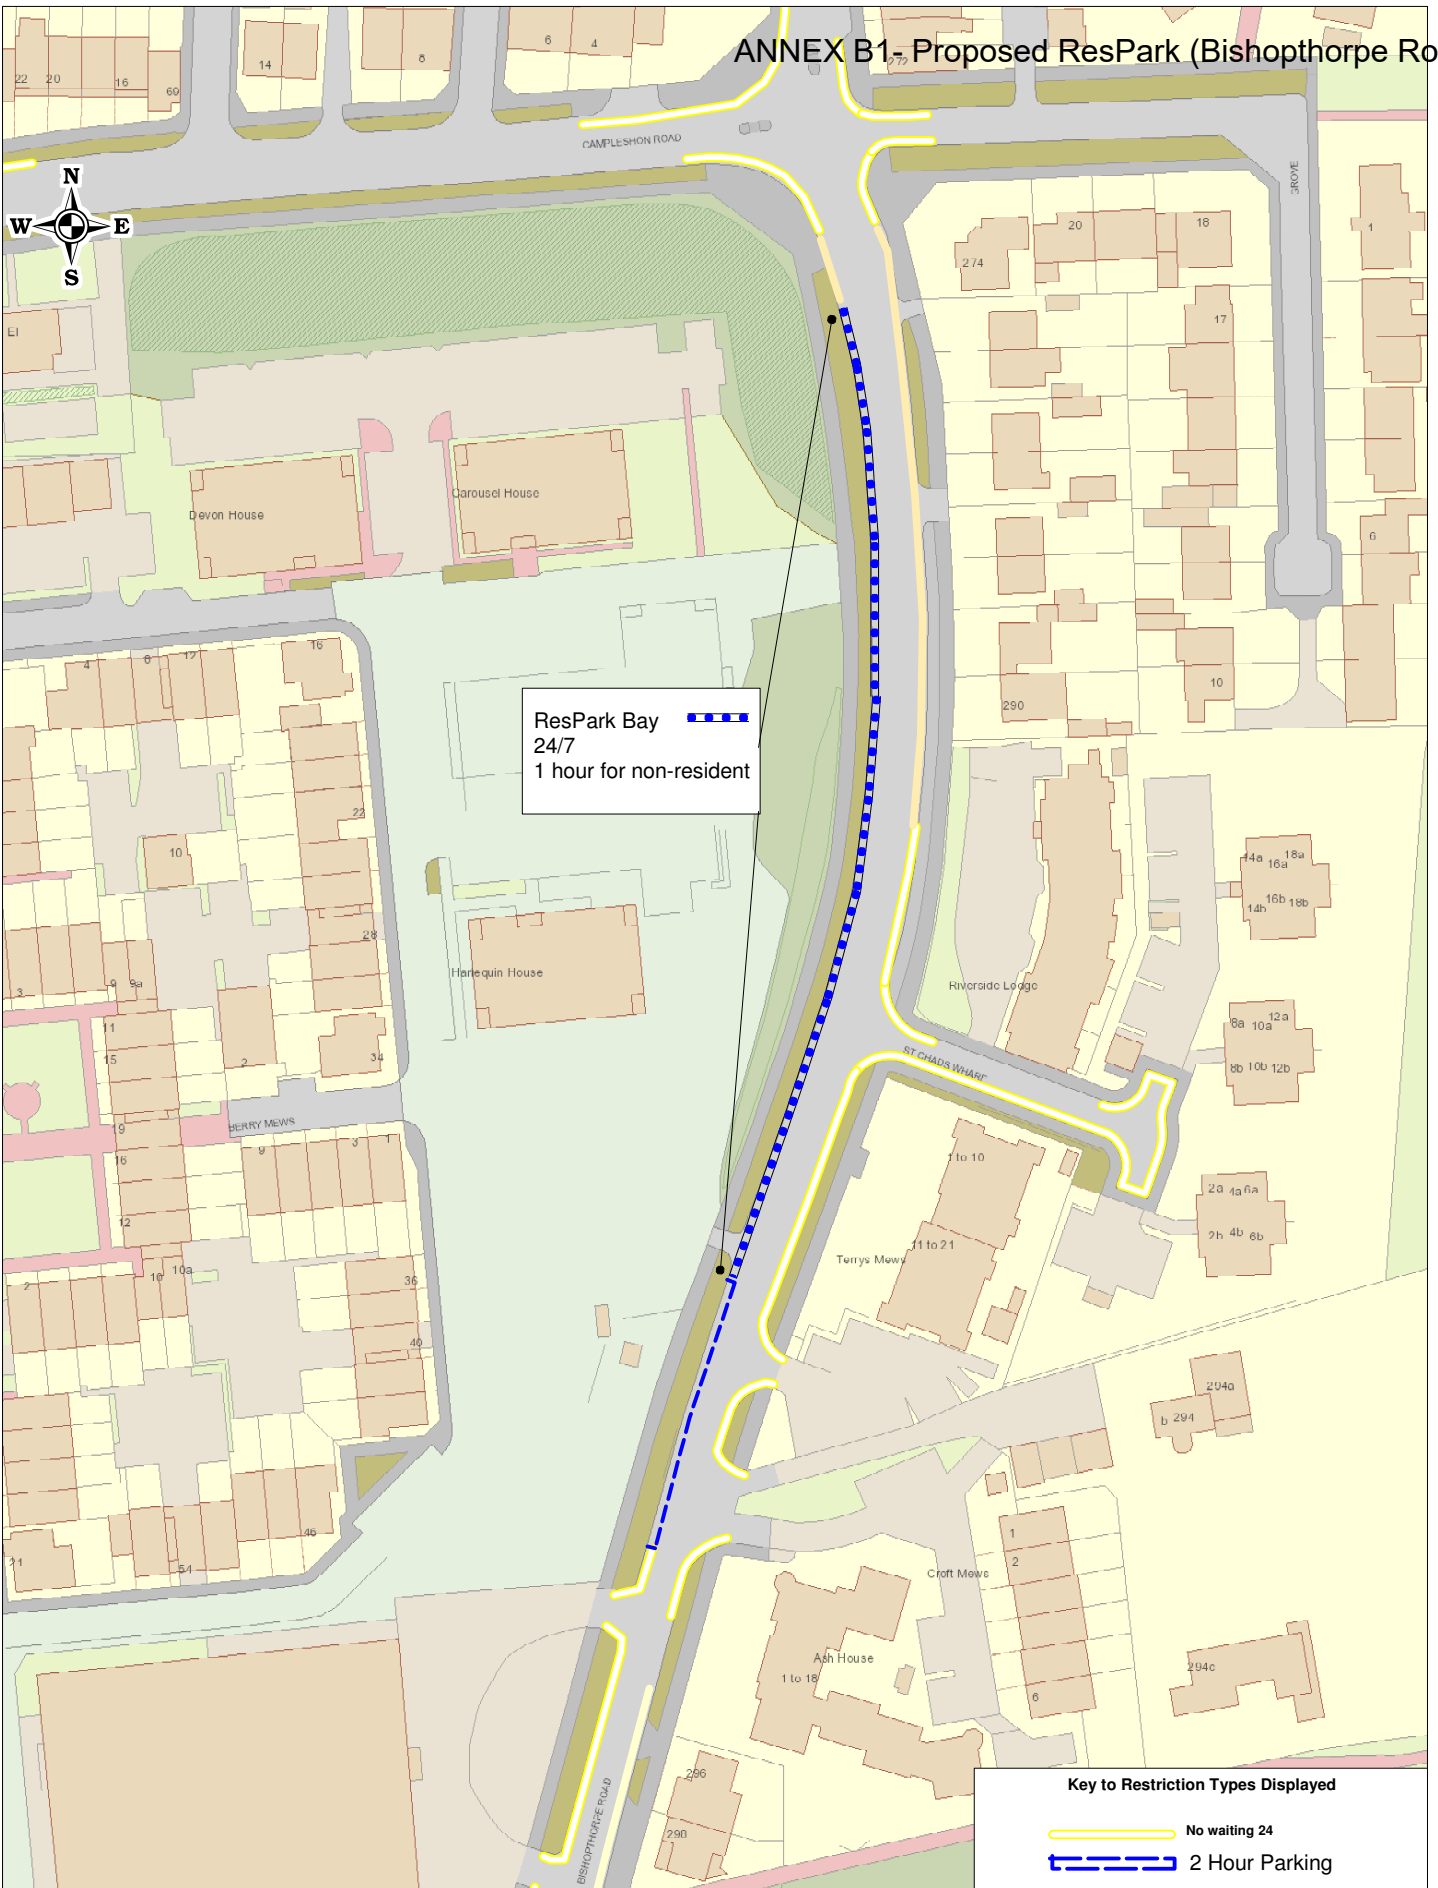

+ Crown copyright. All rights reserved
Licence No. 2003

ANNEX B1
PROPOSED RESPARK
Bishopthorpe Road South


SCALE	1 : 1250
DATE	12/06/2020
DRAWING No.	
DRAWN BY	

ANNEX B2-Proposed Restrictions Bishopthorpe Road



No Waiting
8-11am
Every Day

No Waiting
3-6pm
Every Day

 Key to Restriction Types Displayed	
	NW 24



+ Crown copyright. All rights reserved
Licence No. 2003

ANNEX B2 PROPOSED RESTRICTIONS Bishopthorpe Road


SCALE	1 : 1250
DATE	12/06/2020
DRAWING No.	
DRAWN BY	

ANNEX B3- Proposed ResPark (Albemarle Road)



ResPark Area
R58C Extension

Key to Restriction Types Displayed

 No stopping (limited times)

 No waiting 24



+ Crown copyright. All rights reserved
Licence No. 2003



ANNEX B3
PROPOSED RESPARK
Albemarle Road

SCALE	1 : 1250
DATE	12/06/2020
DRAWING No.	
DRAWN BY	

ANNEX B4-Alternative ResPark (Albemarle Road)




ResPark Area
R58C Extension

NWAAT Proposed 
NWAAT Removed 

Key to Restriction Types Displayed

 No stopping (limited times)
 No waiting 24

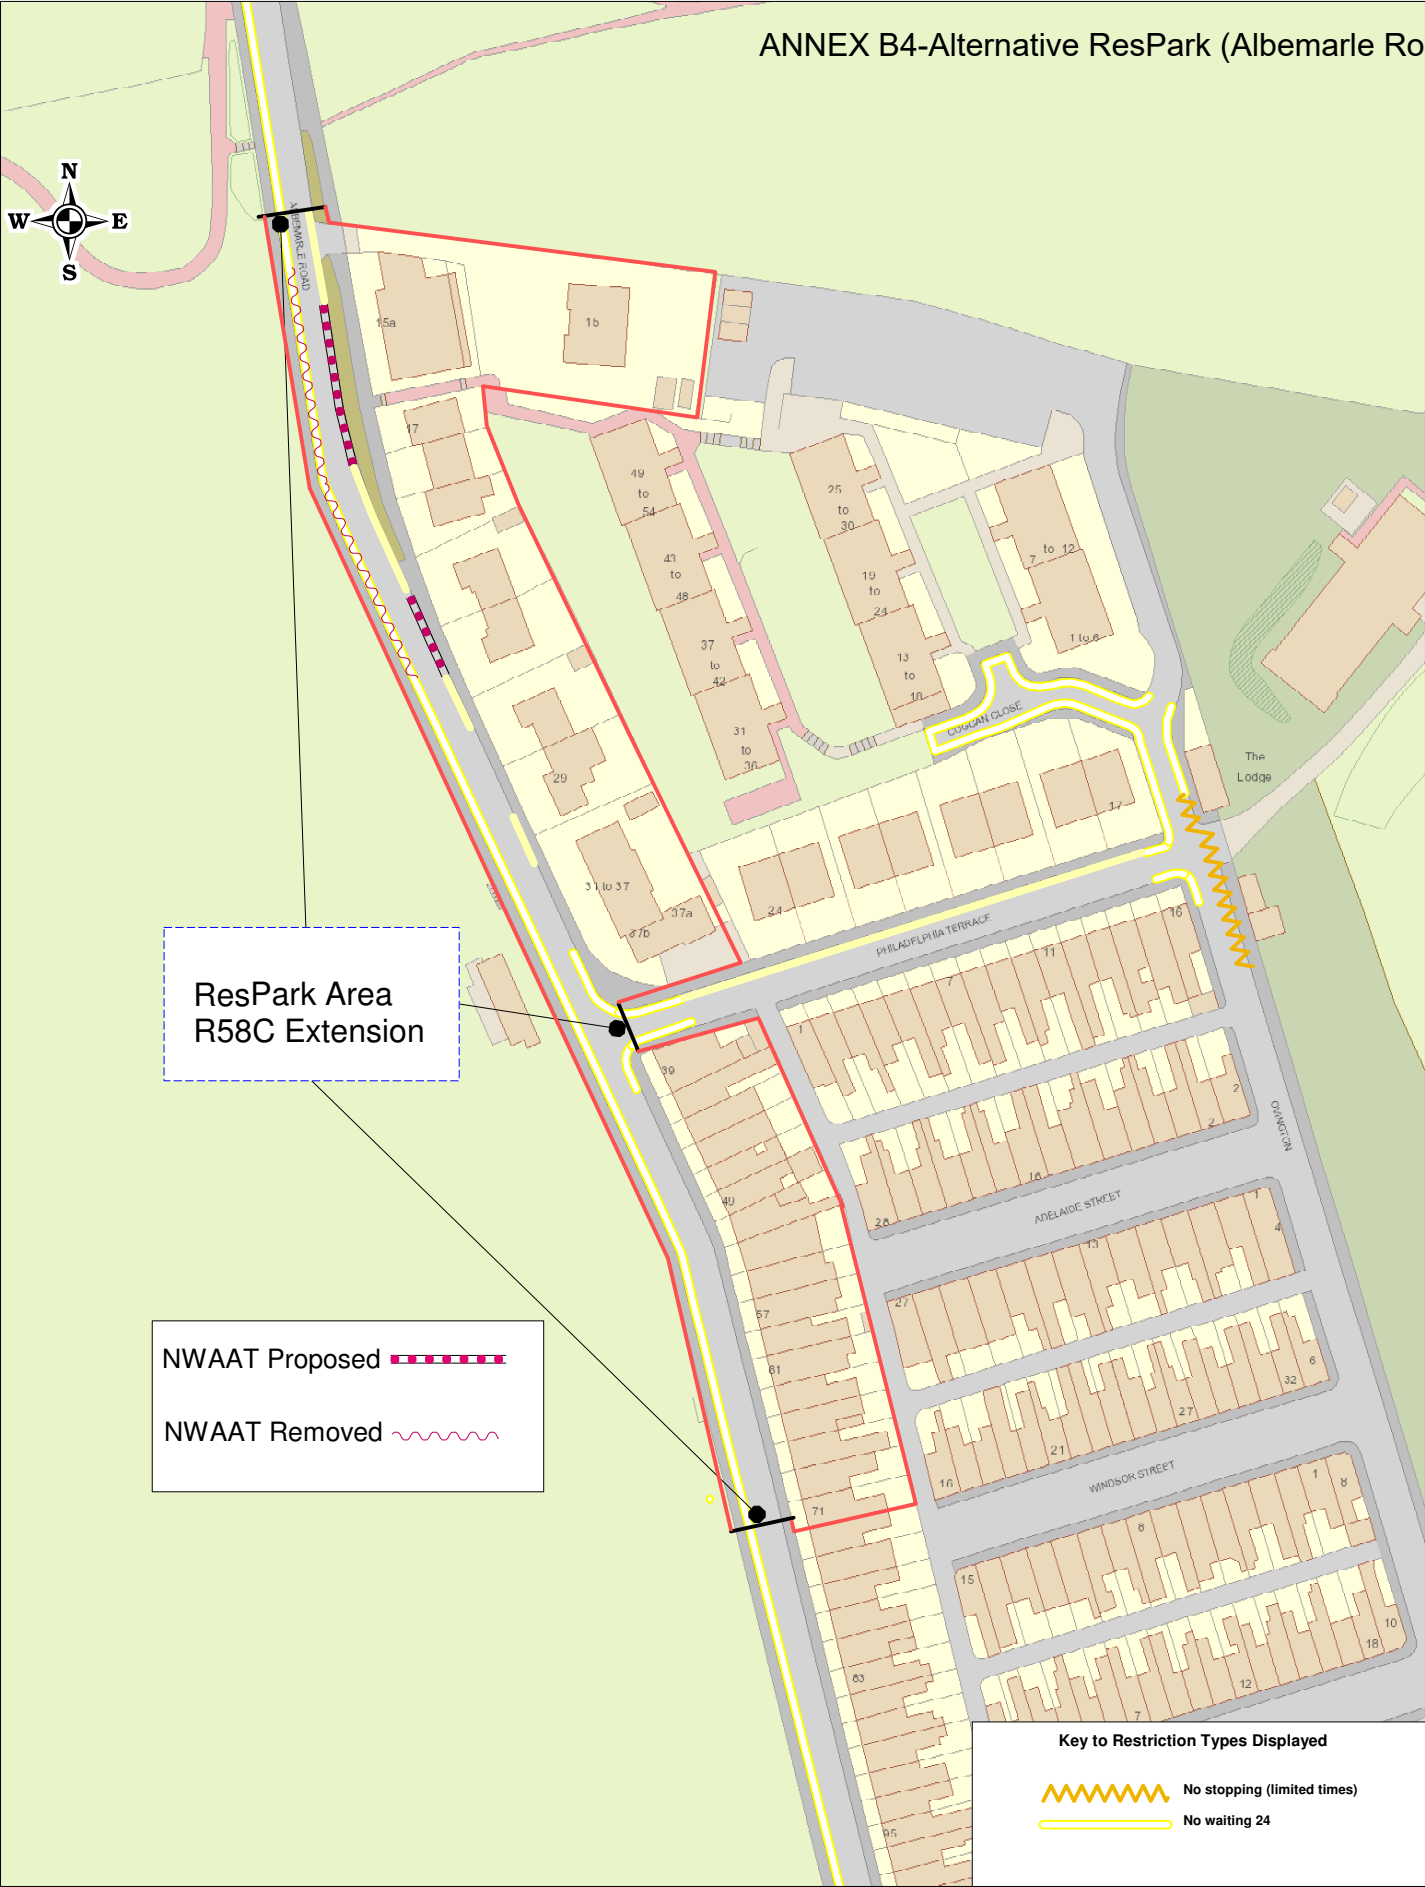


+ Crown copyright. All rights reserved
Licence No. 2003

**ANNEX B4
ALTERNATIVE RESPARK
Albemarle Road**

SCALE	1 : 1250
DATE	12/06/2020
DRAWING No.	
DRAWN BY	



ANNEX B5- Proposed ResPark Bishopthorpe Road-North

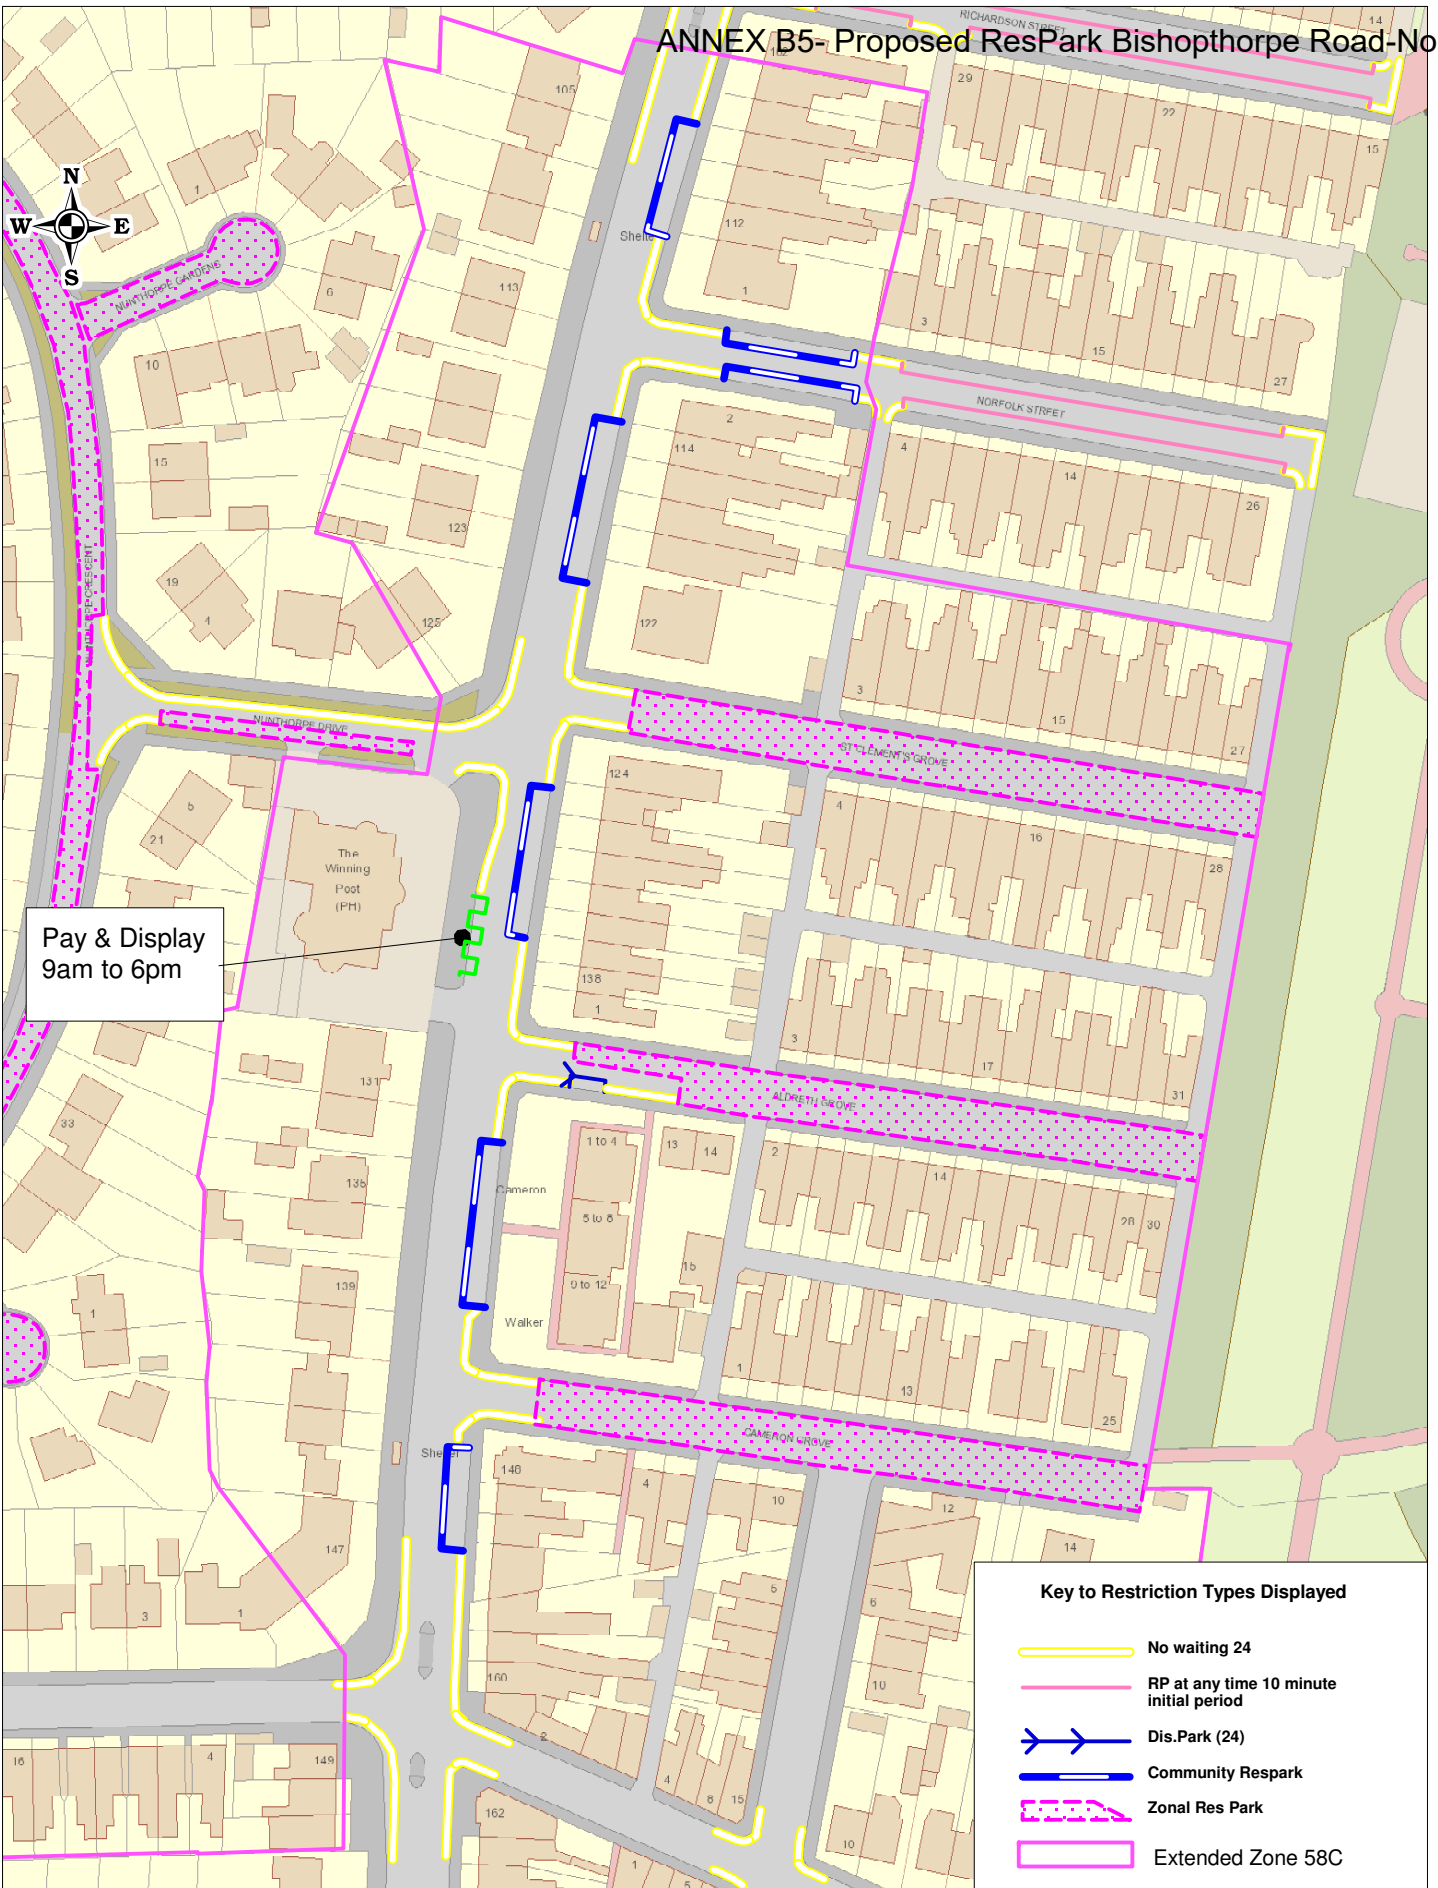

Pay & Display
9am to 6pm

Key to Restriction Types Displayed

- No waiting 24
- RP at any time 10 minute initial period
- Dis.Park (24)
- = Community Respark
- - - Zonal Res Park
- ▭ Extended Zone 58C




+ Crown copyright. All rights reserved
Licence No. 2003

ANNEX B5 PROPOSED RESPARK Bishopthorpe Road North



SCALE	1 : 1250
DATE	14/06/2020
DRAWING No.	
DRAWN BY	

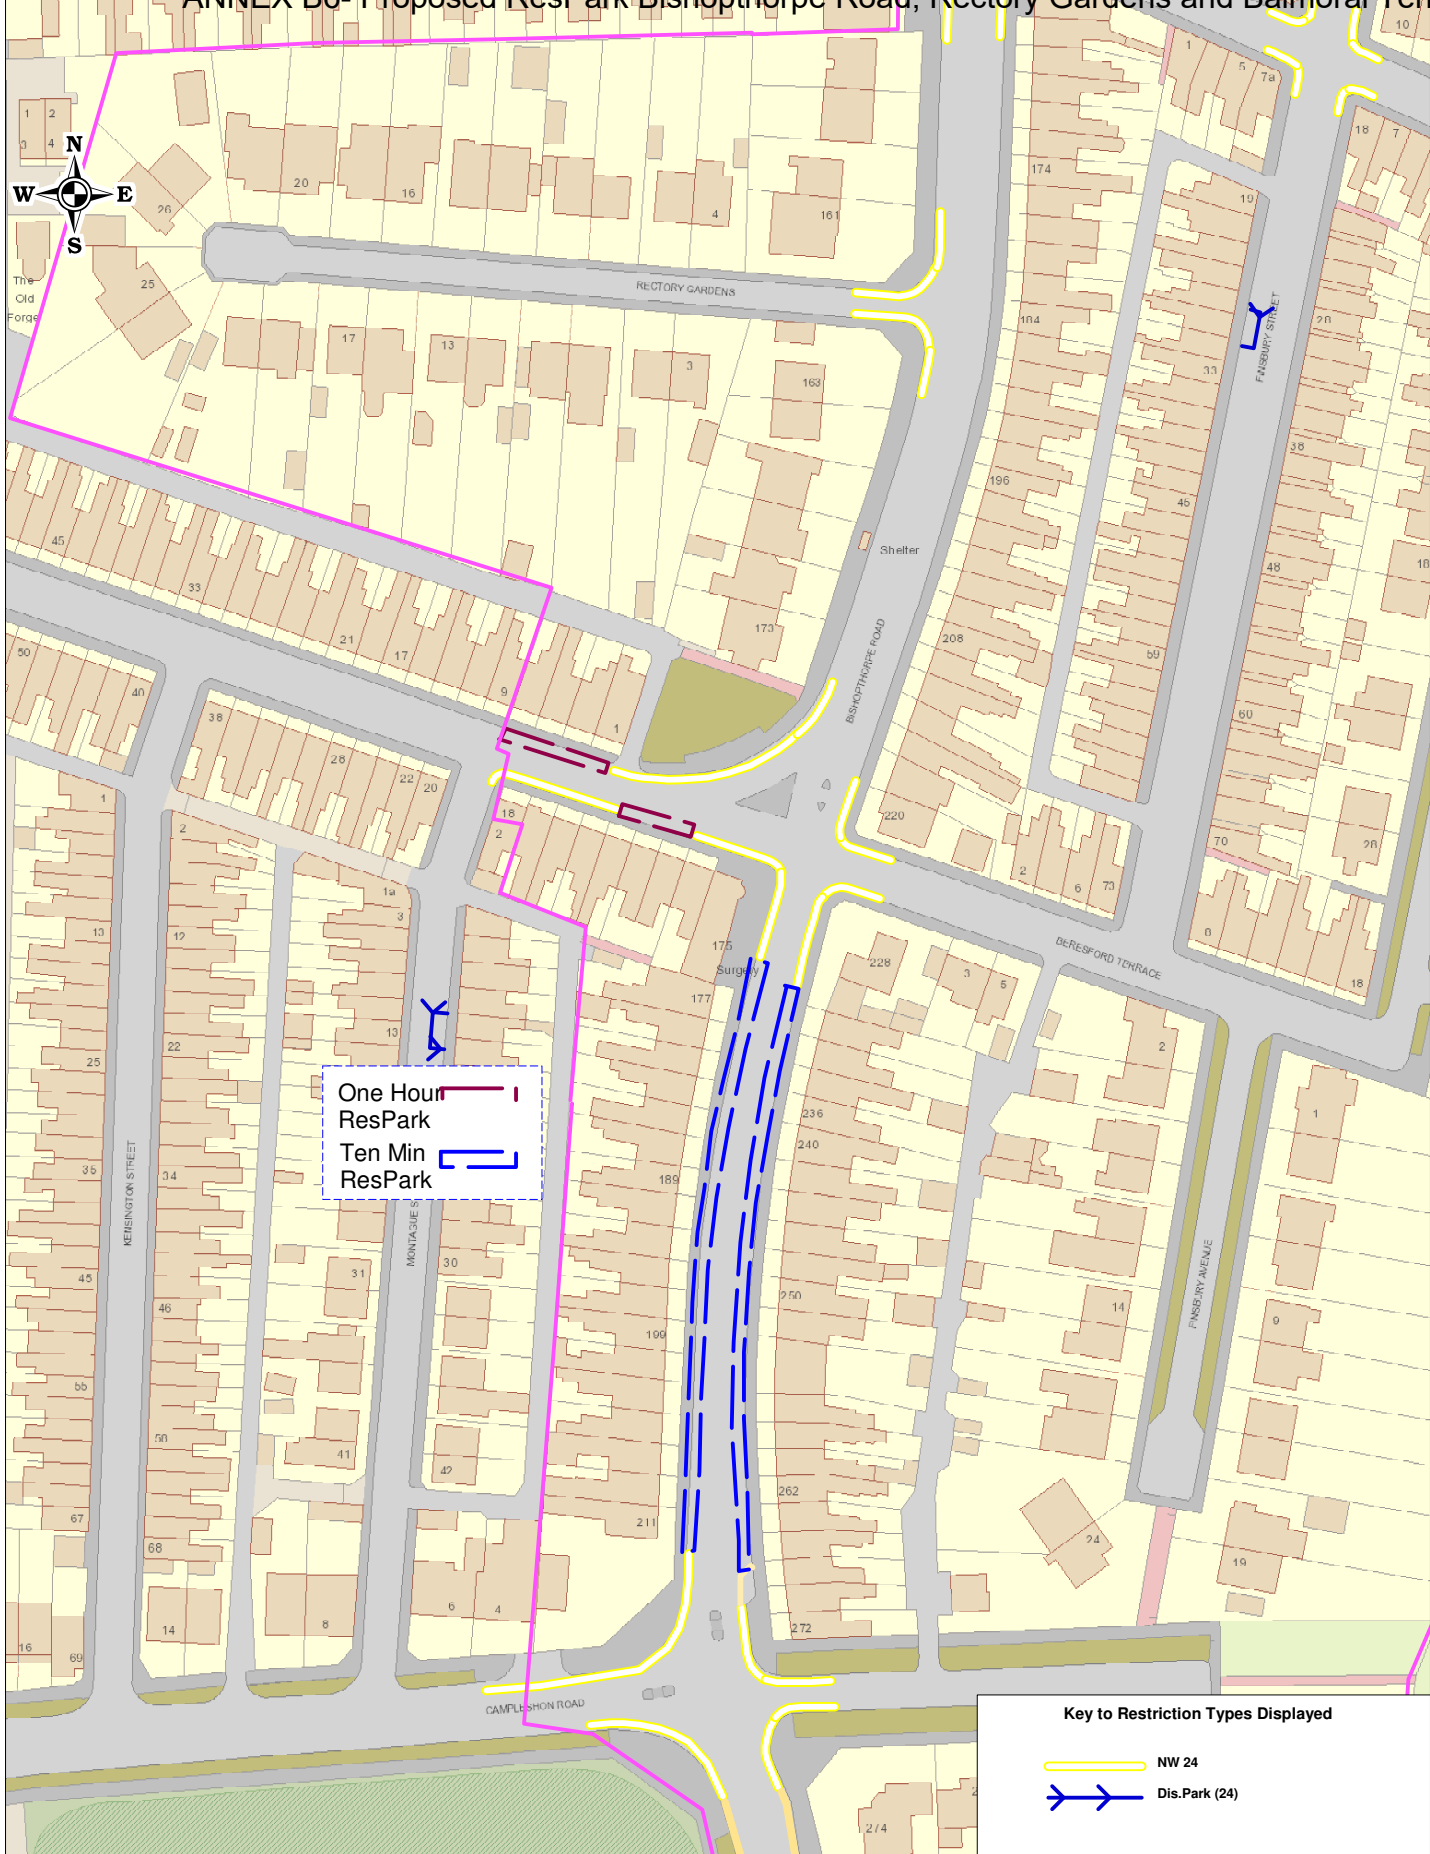ANNEX B6- Proposed ResPark Bishopthorpe Road, Rectory Gardens and Balmoral Terrace



One Hour ResPark
 Ten Min ResPark

Key to Restriction Types Displayed


	NW 24
	Dis.Park (24)



+ Crown copyright. All rights reserved
 Licence No. 2003
ANNEX B6 PROPOSED RESPARK
 Bishopthorpe Road, Rectory Gardens &
 Balmoral Terrace

SCALE	1 : 1250
DATE	14/06/2020
DRAWING No.	
DRAWN BY	

ANNEX B7- R58C Extension Proposals

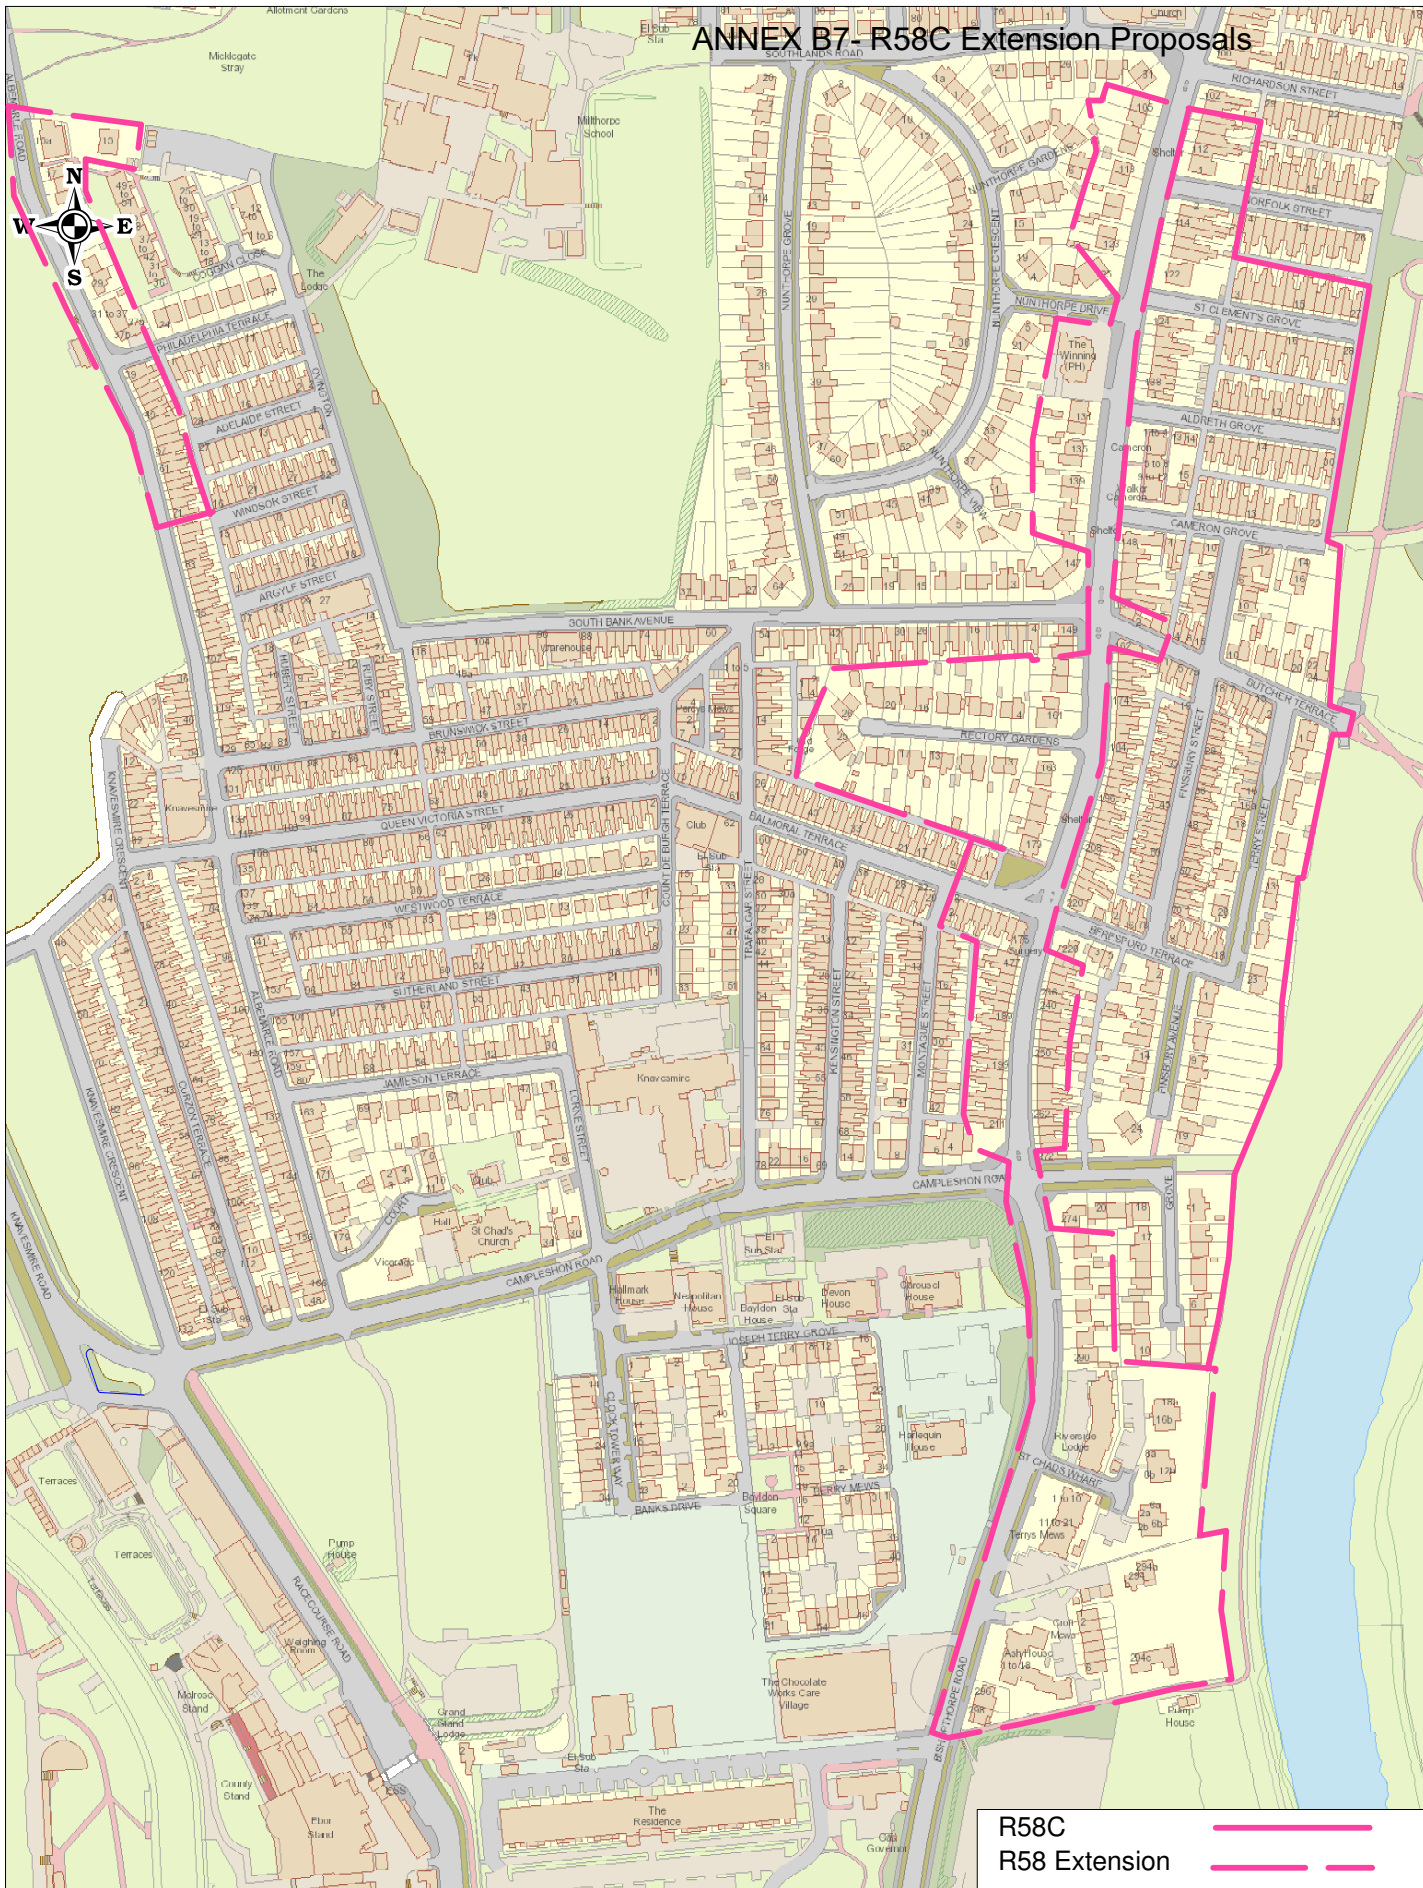

R58C
R58 Extension



+ Crown copyright. All rights reserved
Licence No. 2003

ANNEX B7 R58C Extension Proposals

SCALE	1 : 4000
DATE	24/06/2020
DRAWING No.	
DRAWN BY	