

20/00494/FULM - 61A Gale Lane, York

Erection of 3 storey building to form 8no. apartments and 2no. semi-detached bungalows to the rear following demolition of existing bungalow with new access and associated landscaping.

View from Street



View from Street (2)



Street View (3)



Existing Garden from Street



View between 61
Gale Lane and Site



Side Elevation of 61
Gale Lane



View from West




Site Location Plan




Site Location Plan

revision	date	description
<p>Vincent & Brown Studio 12, Middlethorpe Business Park Skelton Lane, Skeltonthorpe, York, YO24 2BP t: 01904 200841 e: info@vincentandbrown.com</p>		
<p>project: Proposed residential development 59/61a Gale Lane, Acomb, York, YO24 3AD</p>		
<p>drawing: Location Plan</p>		
<p>scale: 1:1250 @ A4</p>		
job number	date	scale
20010	31.01.2020	Planning
drawing number	revision	
001	P00	

Proposed Site Plan

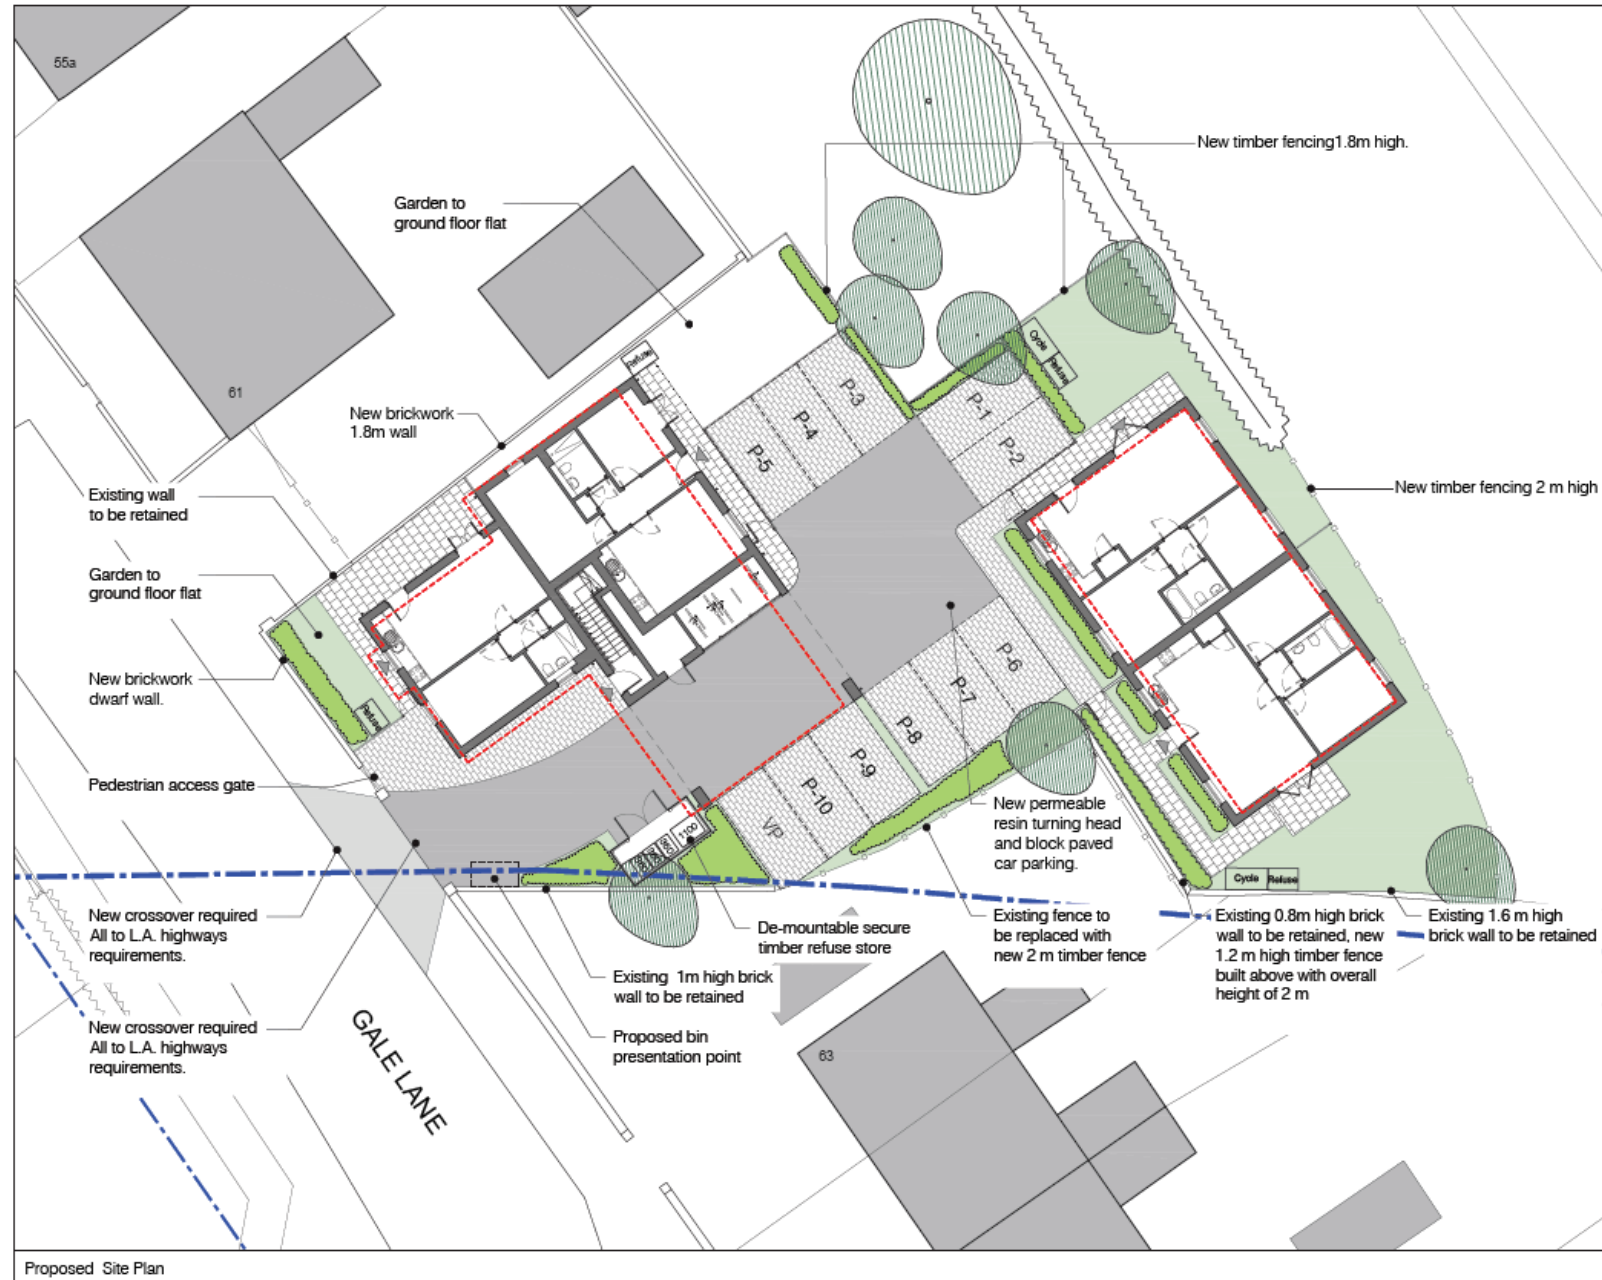

Existing Street Elevation & Proposed Street Elevation

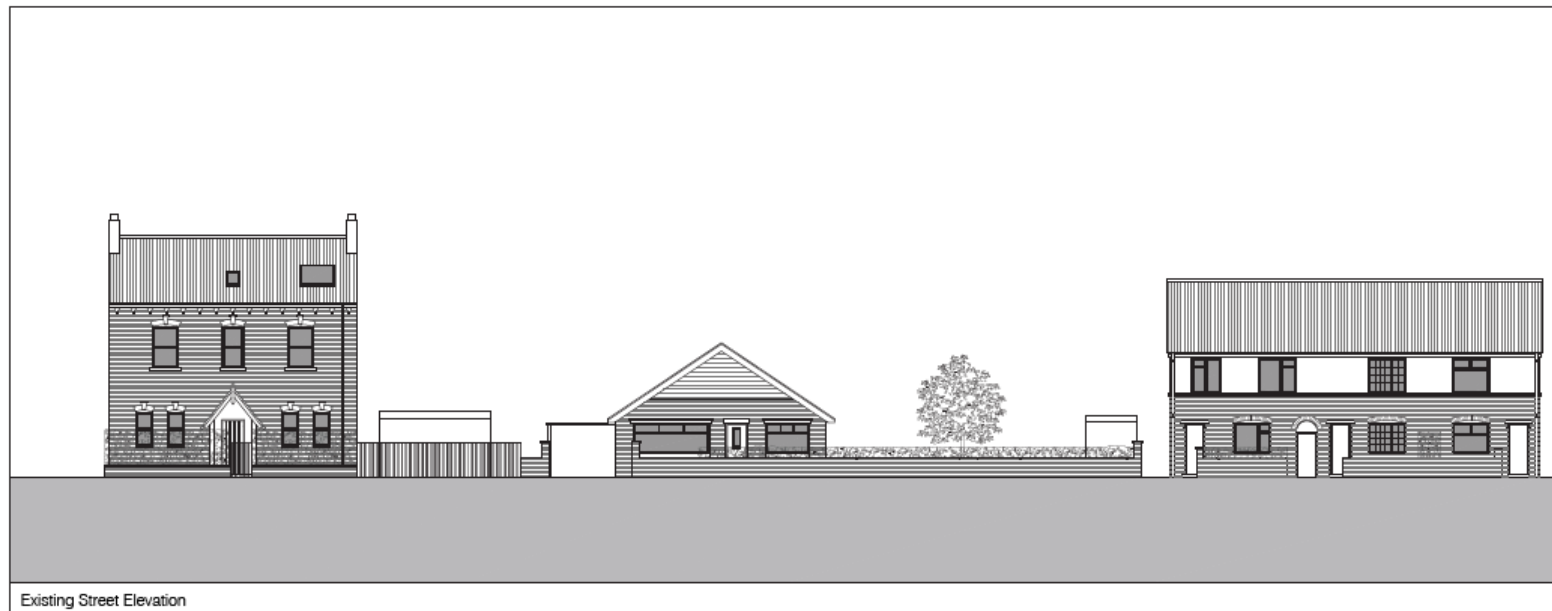

Existing Street Elevation



Proposed East Elevation

Do not scale from this drawing
Drawing to be read in conjunction with the specification document
Contractor to check all dimensions on site and notify the architect of any discrepancies prior to construction of the works



Vincent & Brown
 Studio 12, Middlehope Business Park
 5th & 6th Floors, 85-87 Highgate, York, YO24 3BD
 T: 01904 730941 e: staff@vincentandbrown.com
 project
 Proposed residential development
 55/56/5a Gale Lane, Acomb, York, YO24 3AD
 drawing
 Proposed Street Elevations
 scale
 1:200 @ A3
 0 10
 job number date issue drawing number revision
 20010 31.01.2020 Planning 140 P00

Proposed Elevations (1)



Do not scale from this drawing
 Drawing to be read in conjunction with the specifications document
 Contractor to check all dimensions on site and notify the architect of any discrepancies prior to commencement of the work.

REV	DATE	DESCRIPTION

Vincent & Brown
 Studio 53, Middlehope Business Park
 5th Floor, 53 Middlehope, York, YO31 2BD
 T: 01904 730991 E: info@vincentandbrown.com

PROJECT
 Proposed residential development
 53/51a Gale Lane, Acomb, York, YO24 3AD

DRAWING
 Proposed Elevations
 Apartments - Sheet 1

SCALE
 1:100 @ A3

DATE
 31.01.2020

PLANNING
 130

FD1



Proposed Elevations (2)



Do not scale from this drawing
 Drawing to be read in conjunction with the specification document
 Contractor to check all dimensions on site and notify the architect of any discrepancies prior to commencement of the works



revision	date	description
P02	28.07.20	Window note revised to suit planners comments
P01	23.07.20	Roofline note revised

Vincent & Brown
 Studio 12, Middlethorpe Business Park
 Sim Hall Lane, Middlethorpe, York, YO22 3SD
 t: 01904 702943 e: studio@vincentandbrown.com

project
 Proposed residential development
 59/61a Gale Lane, Acomb, York, YO24 3AD


drawing
 Proposed Elevations
 Apartments - Sheet 2

scale
 1:100 @ A3

job number	date	status	drawing number	revision
20010	31.01.2020	Planning	131	P02




Proposed Ground Floor

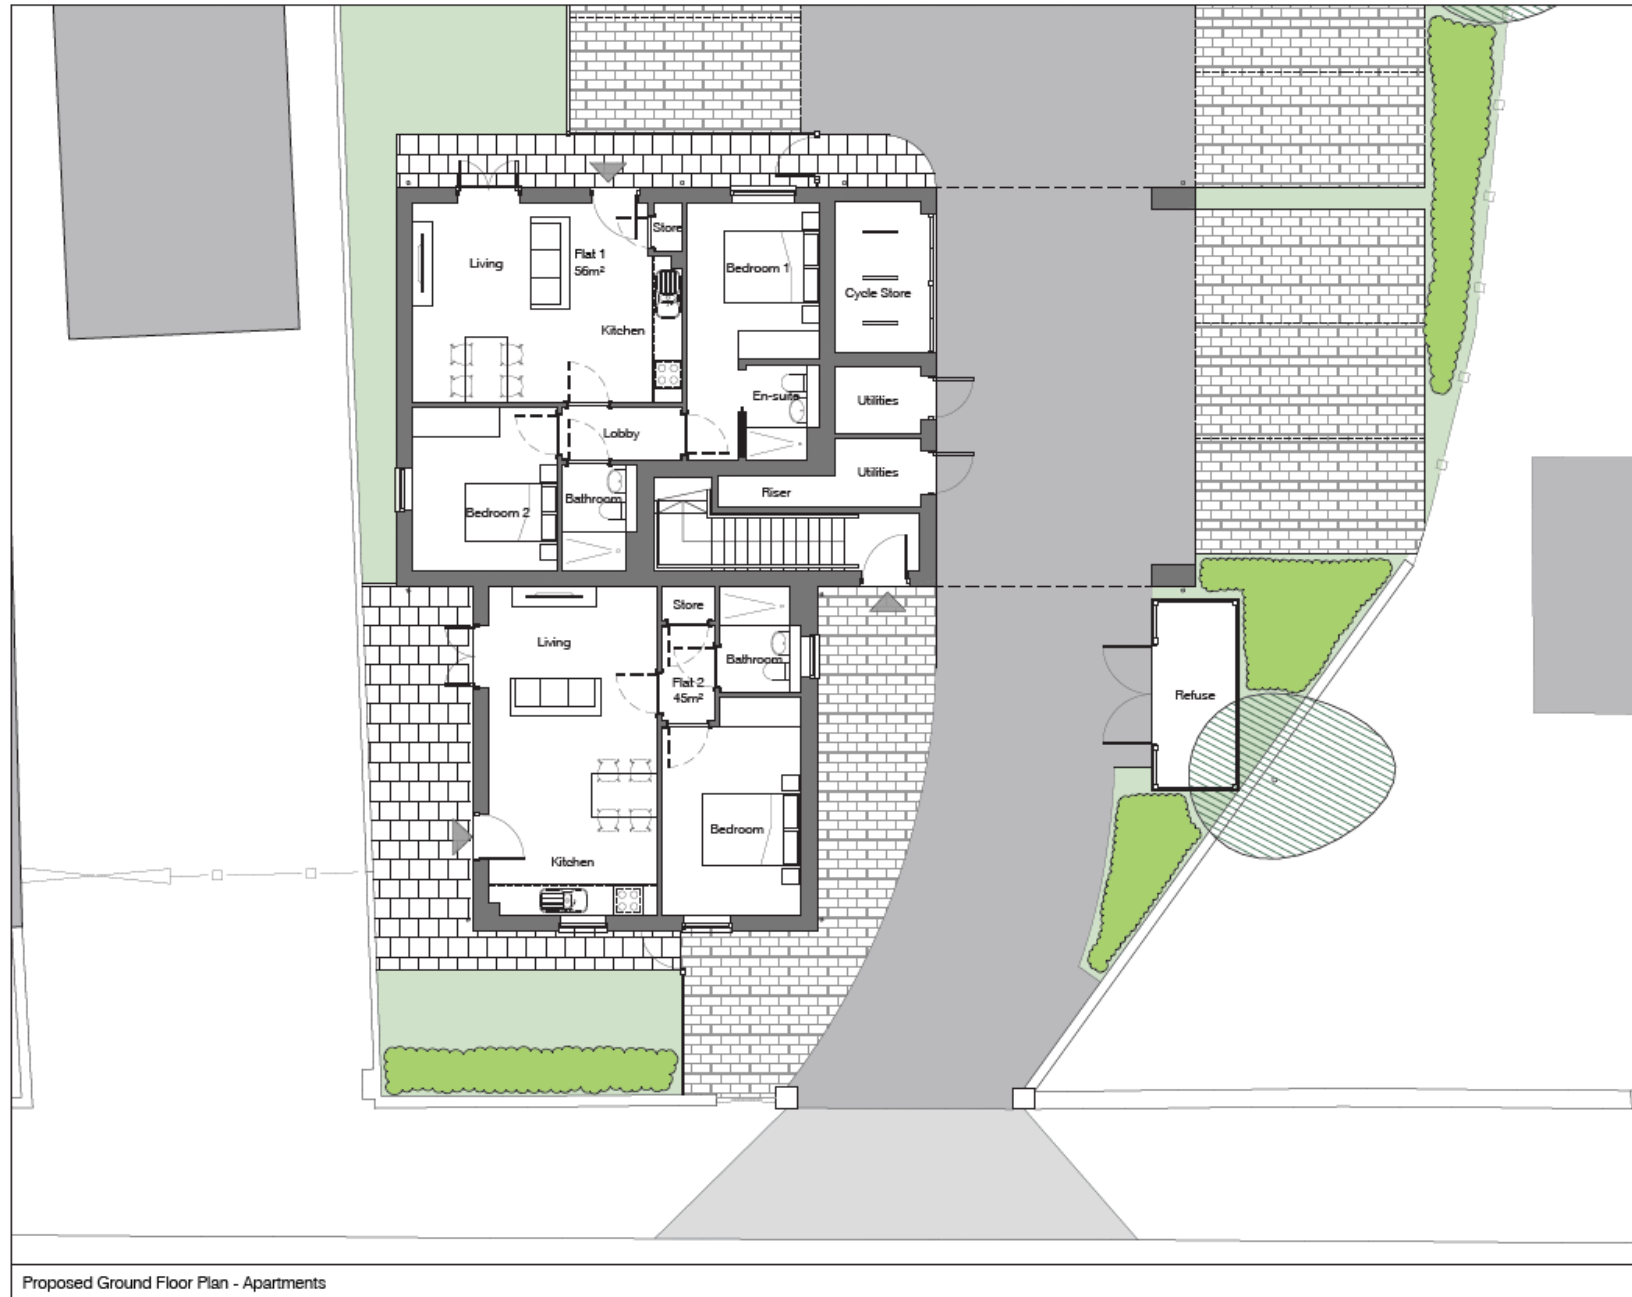

revision	date	description
<p>Vincent & Brown Studio 11, Middlethorpe Business Park Six-Ball Lane, Bishopton, York, YO13 2BD t: 01904 789961 e: studio@vincentandbrown.com</p>		
<p>project Proposed residential development 55/51a Gale Lane, Acomb, York, YO24 3AD</p>		
<p>drawing Proposed Ground Floor Plan Apartments</p>		
<p>scale 1:100 @ A3</p>		
job number	date	sheet
20010	31.01.2020	110
drawing number	revision	
110	P00	

Proposed First Floor

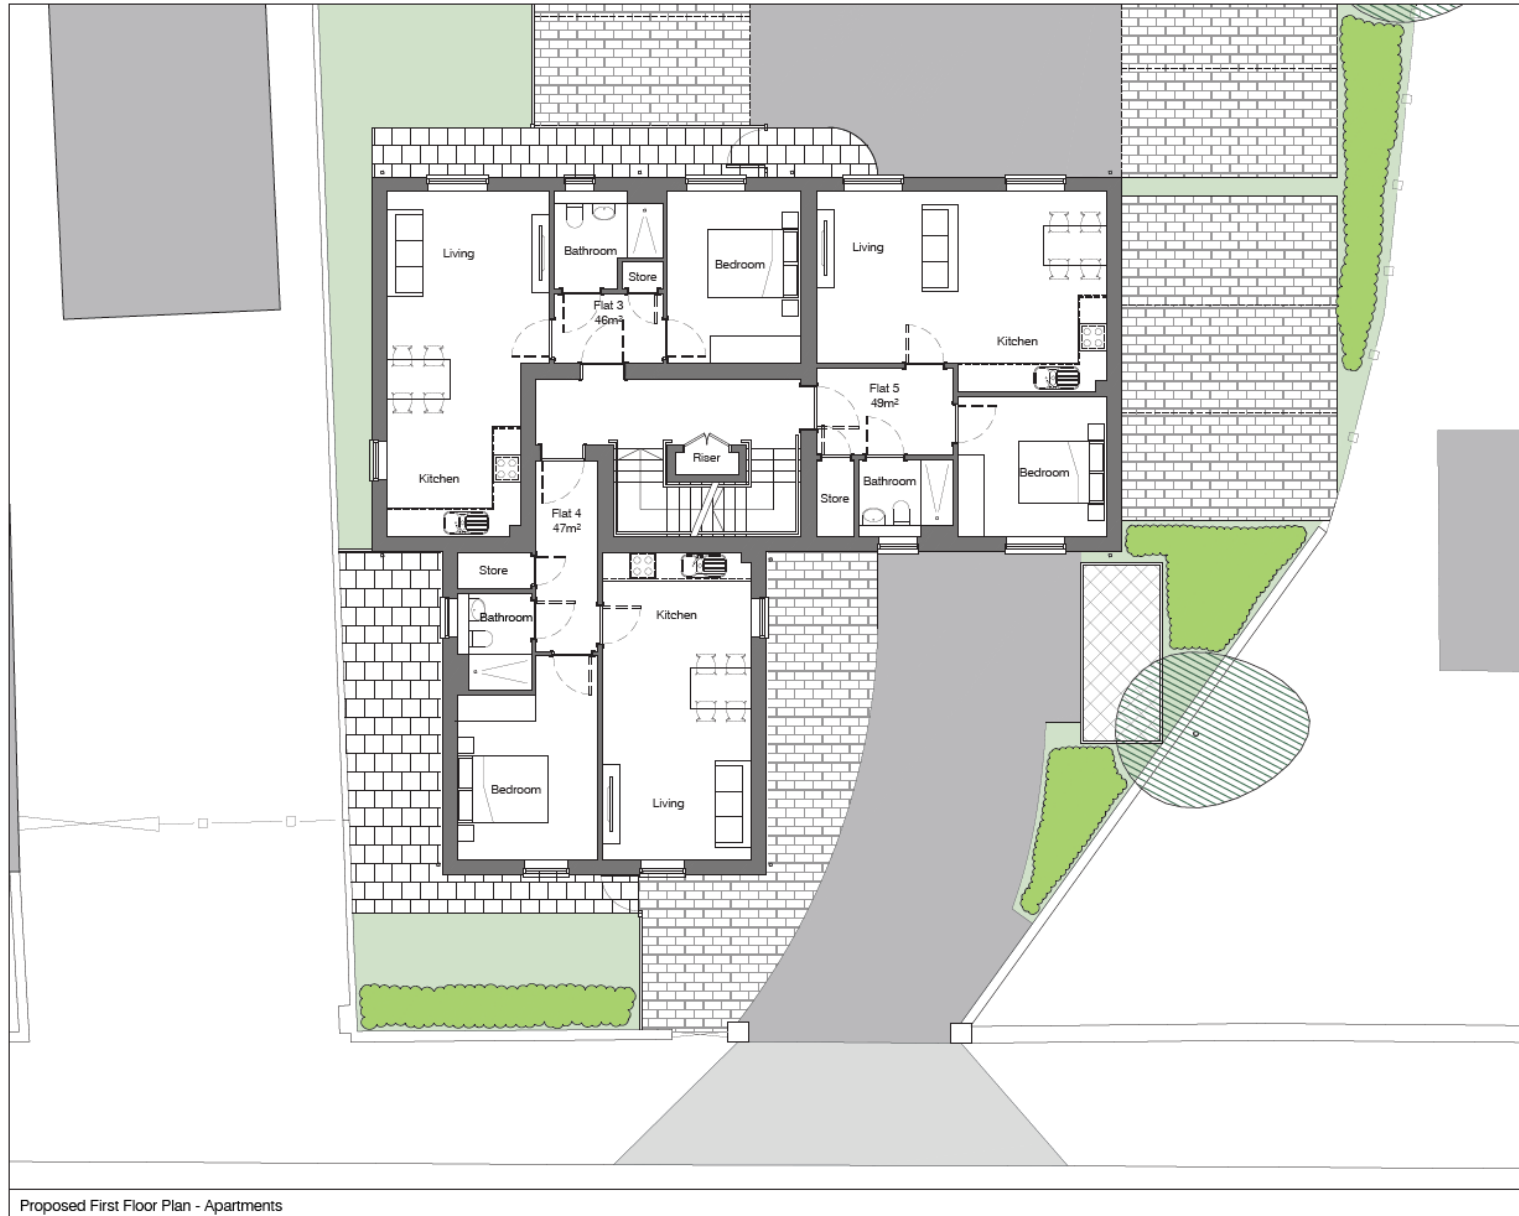

Do not scale from this drawing
 Drawing to be read in conjunction with the specification document
 Contractor to check all dimensions on site and notify the architect of any discrepancies prior to commencement of the works



revision	date	description
<p>Vincent & Brown Studio 12, Middlethorpe Business Park 5th B&B Lane, Bishops Cleeve, York, YO22 3BQ t: 01904 702941 e: studio@vincentandbrown.com</p>		
<p>project Proposed residential development 59/61a Gale Lane, Acomb, York, YO24 3AD</p>		
<p>drawing Proposed First Floor Plan Apartments</p>		
<p>scale 1:100 @ A3</p>		
0		
02010	31.01.2020	Planning 111 P00



Proposed Second Floor



Do not scale from this drawing
 Drawing to be read in conjunction with the specification document
 Contractor to check all dimensions on site and notify design team of any discrepancies prior to commencement of the works







revision	date	description
<p>Vincent & Brown Studio 12, Middlethorpe Business Park Six Balk Lane, Bishopthorpe, York, YO23 2BD t: 01904 700041 e: studio@vincentandbrown.com</p>		
<p>project Proposed residential development 59/61a Gale Lane, Acomb, York, YO24 3AD</p>		
<p>drawing Proposed Second Floor Plan Apartments</p>		
<p>scale 1:100 @ A3</p>		
job number	date	status
20010	31.01.2020	Planning
drawing number	revision	
112	P00	

Proposed Second Floor Plan - Apartments



Proposed Elevations, Bungalow

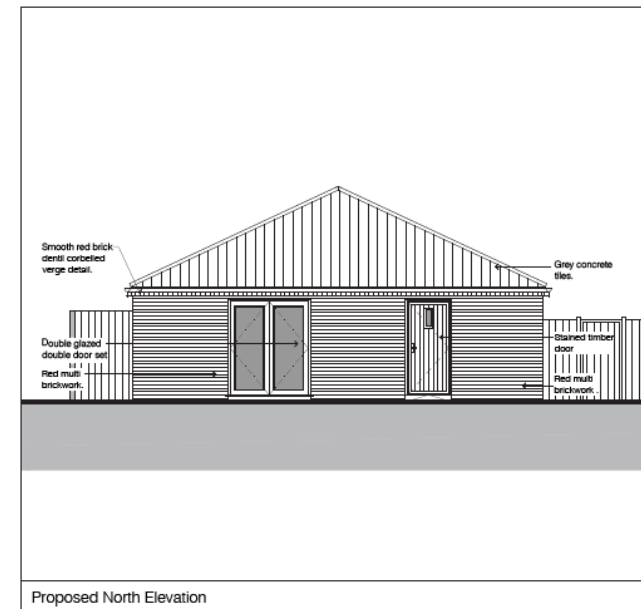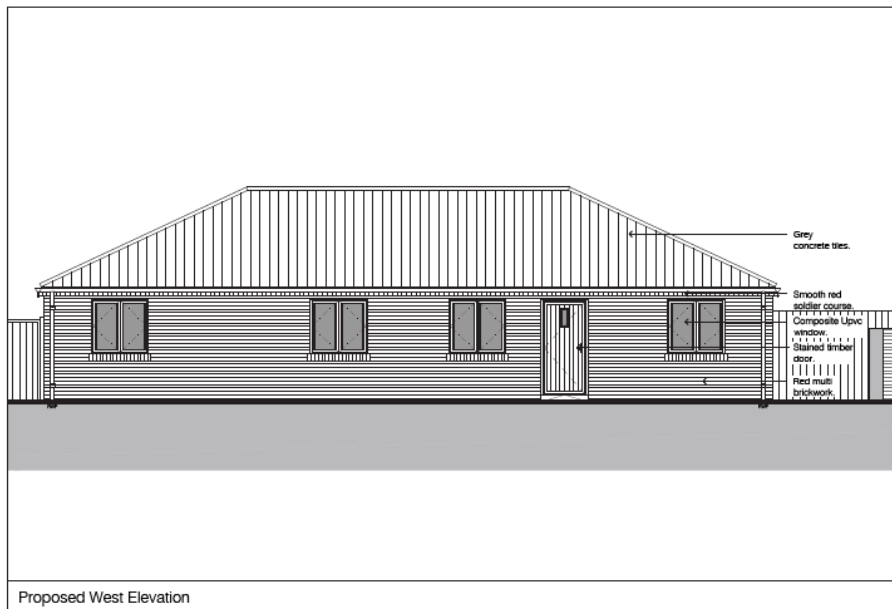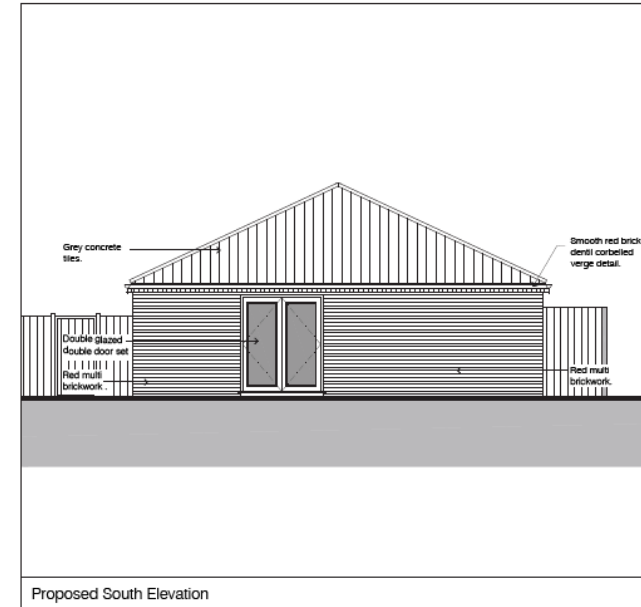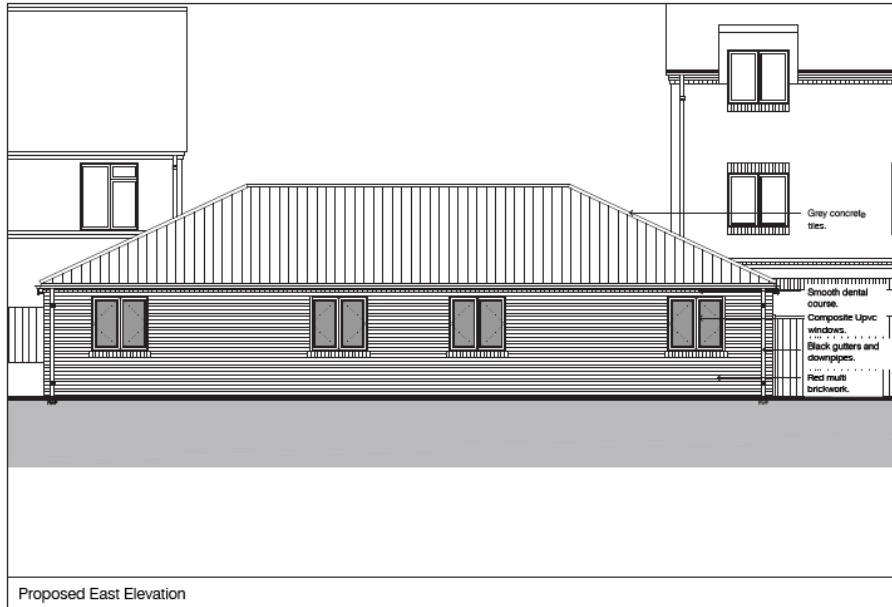


Do not scale from this drawing
Drawing to be read in conjunction with the specification document
Contractor to check all dimensions on site and notify co-architect of any discrepancies prior to commencement of the works



P21 23.07.20 Roof lines now revised
 revision date description
Vincent & Brown
 Studio 13, Middleforge Business Park
 Sim Ball Lane, Bishopthorpe, York, YO23 3BD
 t: 01304 700945 e: studio@vincentandbrown.com
 project
 Proposed residential development
 59/61a Gale Lane, Acomb, York, YO24 3AD
 drawing
 Proposed Elevations
 Plots 1 and 2
 scale
 1:100 @ A3
 drawing number
 20010 31.01.2020 Planning 230 P00

Proposed Floors Plans, Bungalows

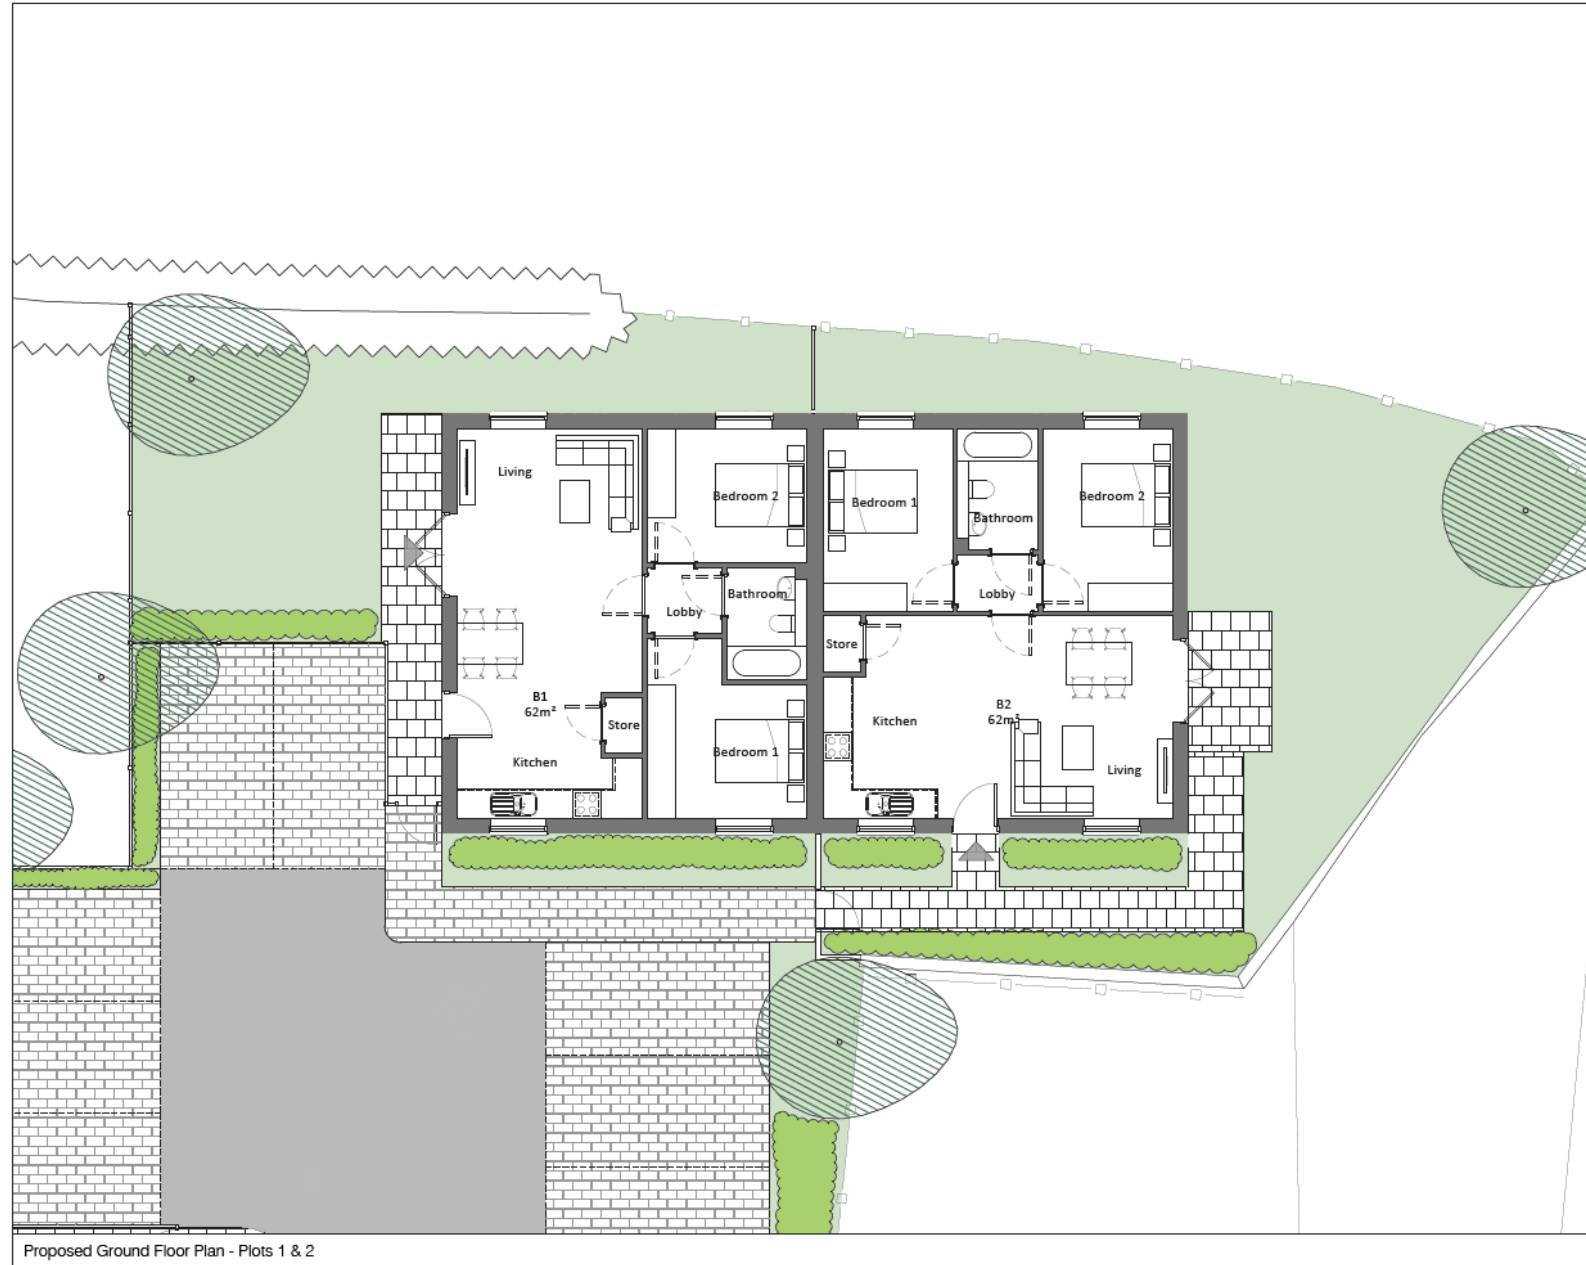

author	date	description
Vincent & Brown		
Studio 12, Middlethorpe Business Park 59/61a Gate Lane, Acomb, York, YO24 3AD t: 0204 70041 e: studio@vincentandbrown.com		
project Proposed residential development 59/61a Gate Lane, Acomb, York, YO24 3AD		
drawing Proposed Ground Floor Plan Plots 1 and 2		
scale 1:100 @ A3		
job number date status drawing number revision 20010 31.01.2020 Planning 210 P00		