


1 Cherry Lane, York, YO24 1QH

20/00507/FULM

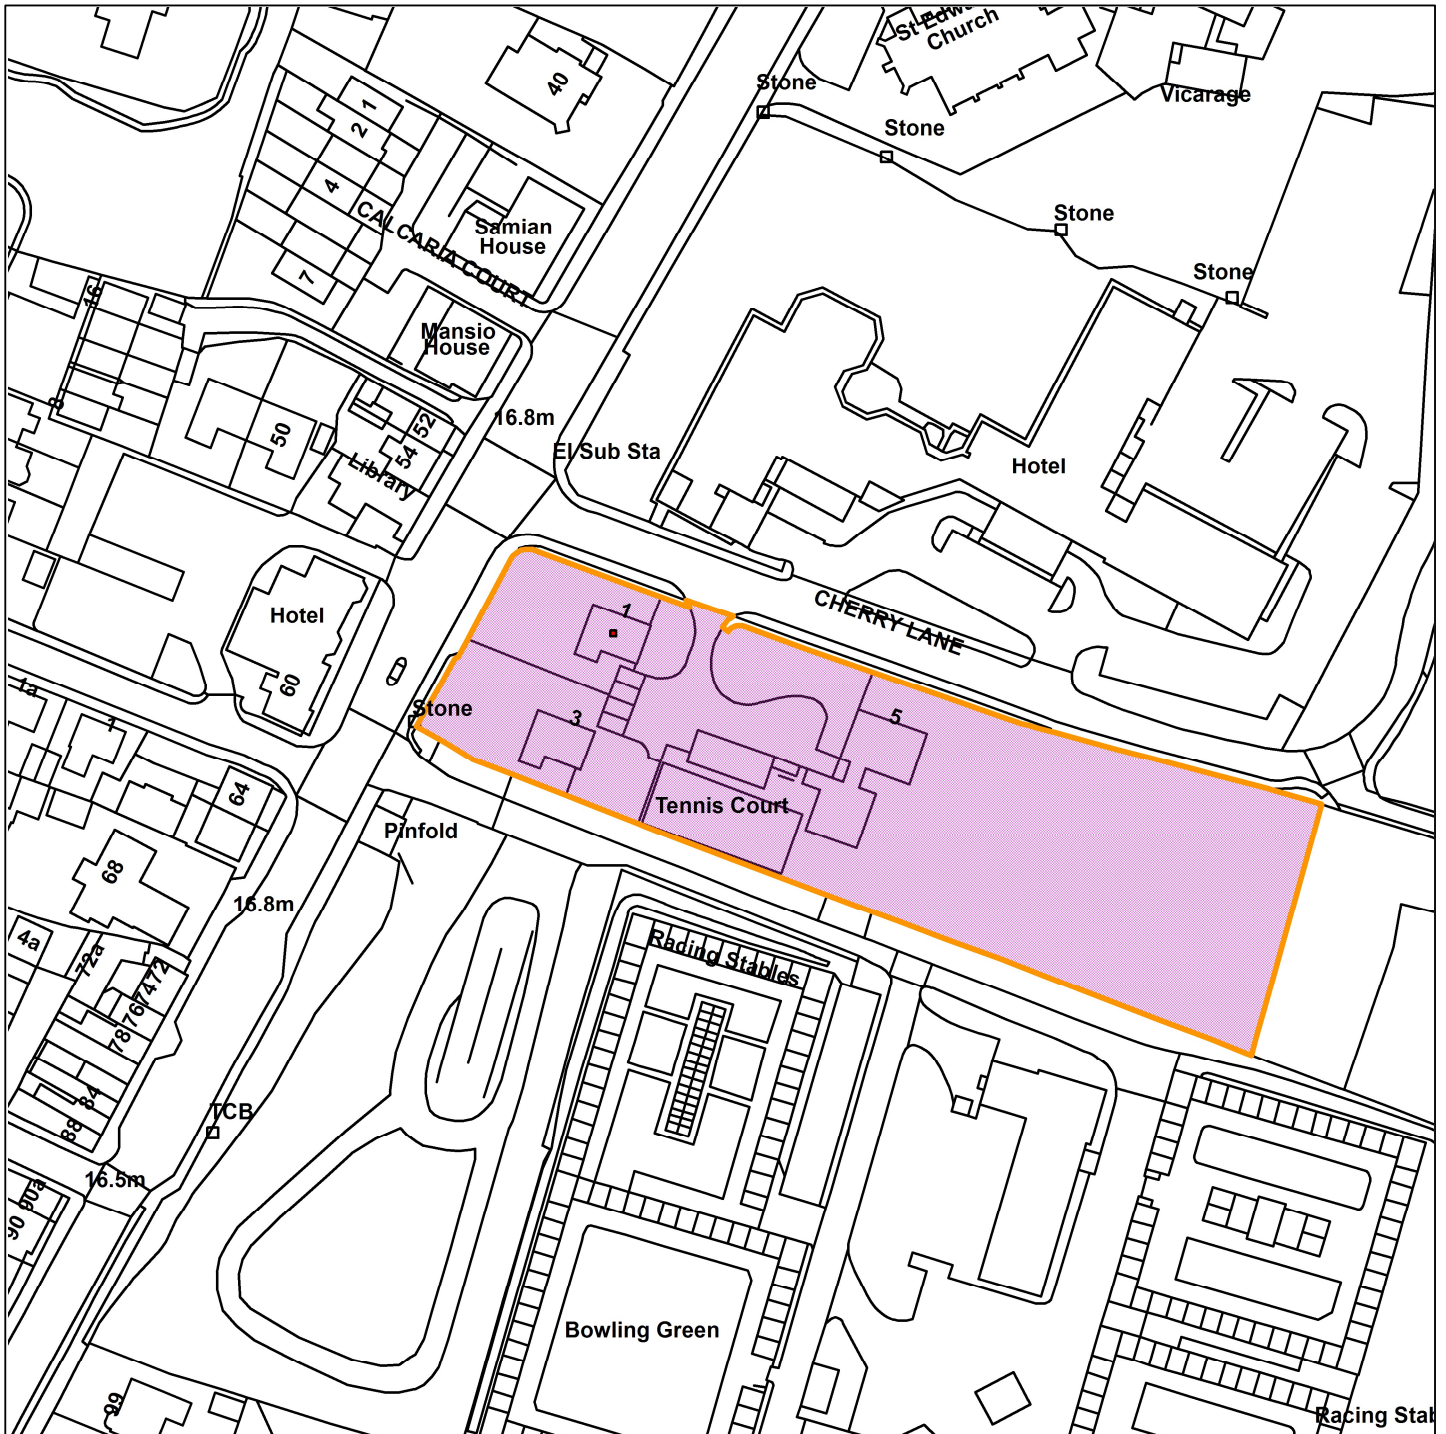

Scale : 1:1374

Reproduced from the Ordnance Survey map with the permission of the Controller of Her Majesty's Stationery Office © Crown Copyright 2012.

Unauthorised reproduction infringes Crown Copyright and may lead to prosecution or civil proceedings.

Organisation	City of York Council
Department	Directorate of Place
Comments	Site Location Plan
Date	20 August 2021
SLA Number	