


# Alton Cars York Ltd, 3 James Street, YO10 3WW

21/02164/FULM

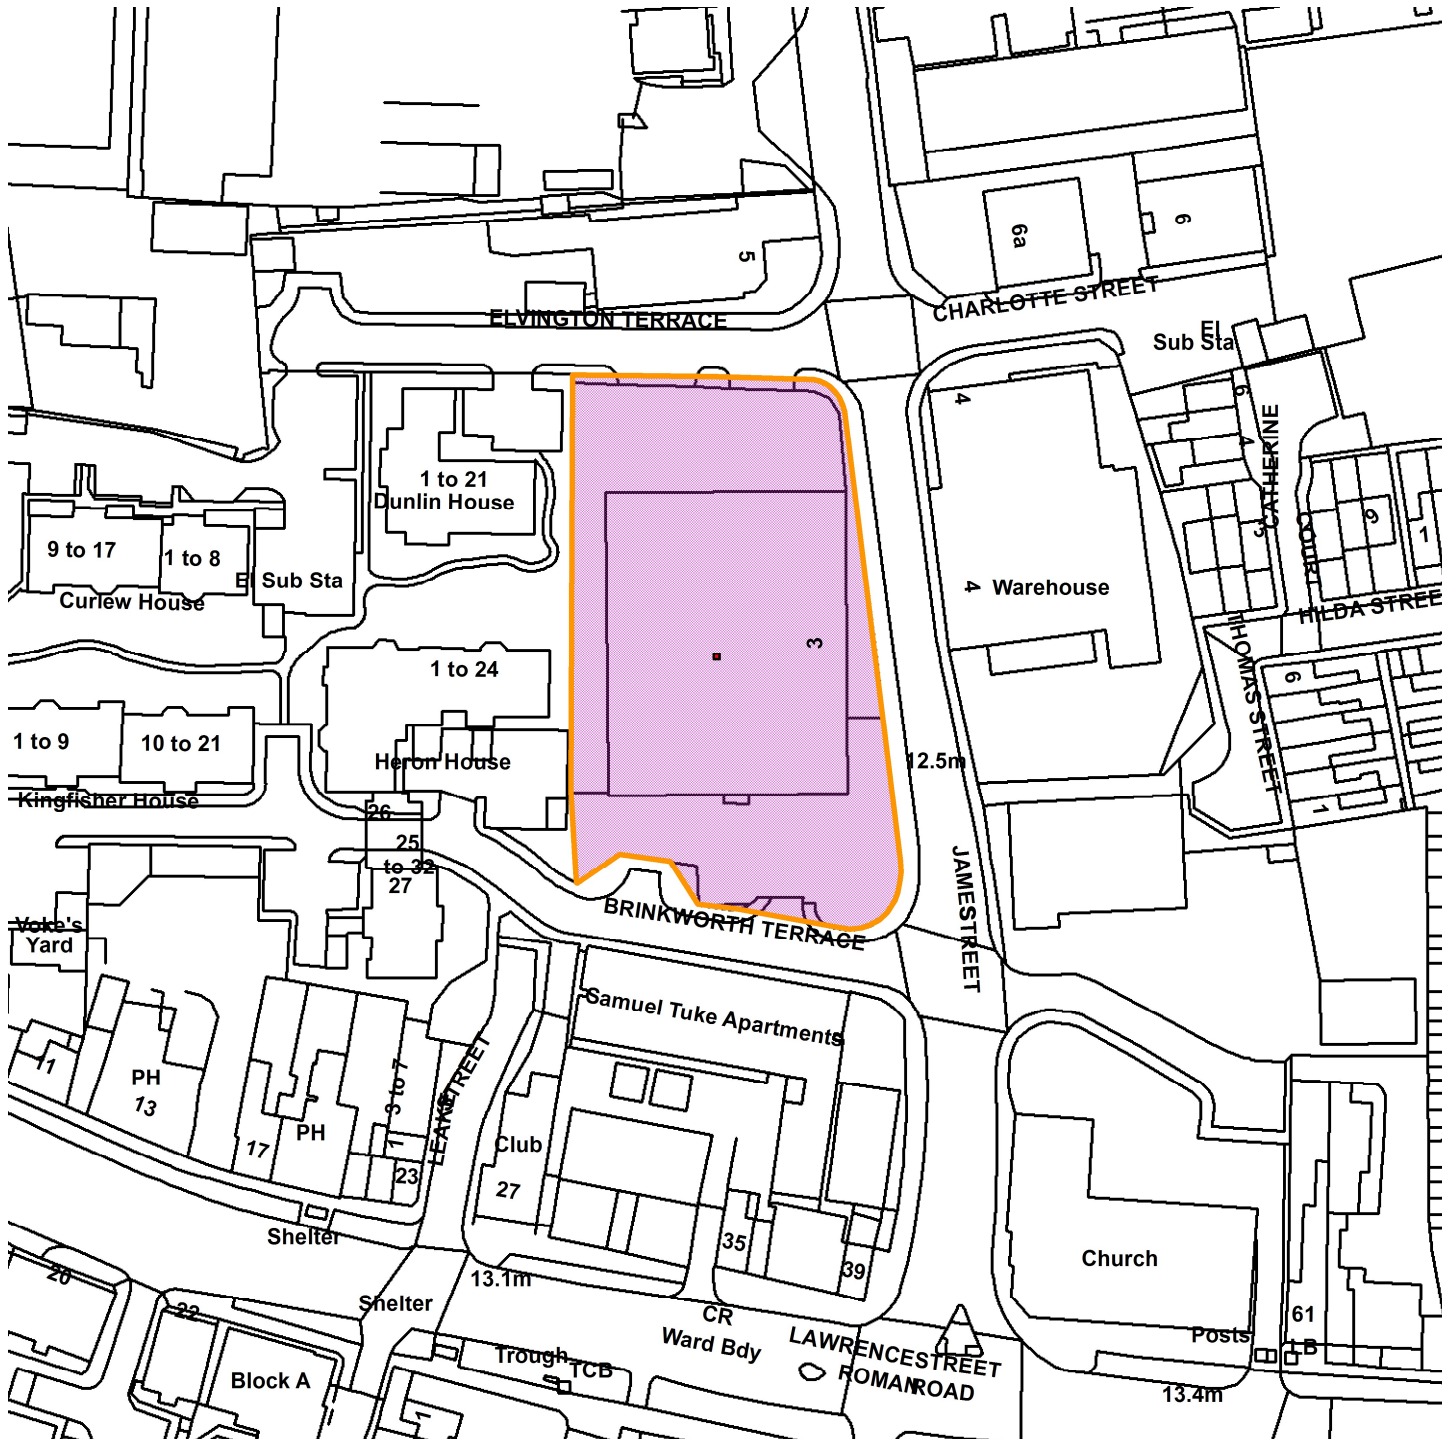

GIS by ESRI (UK)



Scale : 1:1192

Reproduced from the Ordnance Survey map with the permission of the Controller of Her Majesty's Stationery Office © Crown Copyright 2000.

Unauthorised reproduction infringes Crown Copyright and may lead to prosecution or civil proceedings.

<b>Organisation</b>	City of York Council
<b>Department</b>	Directorate of Place
<b>Comments</b>	Site Location Plan
<b>Date</b>	24 January 2022
<b>SLA Number</b>	