


# Annex A

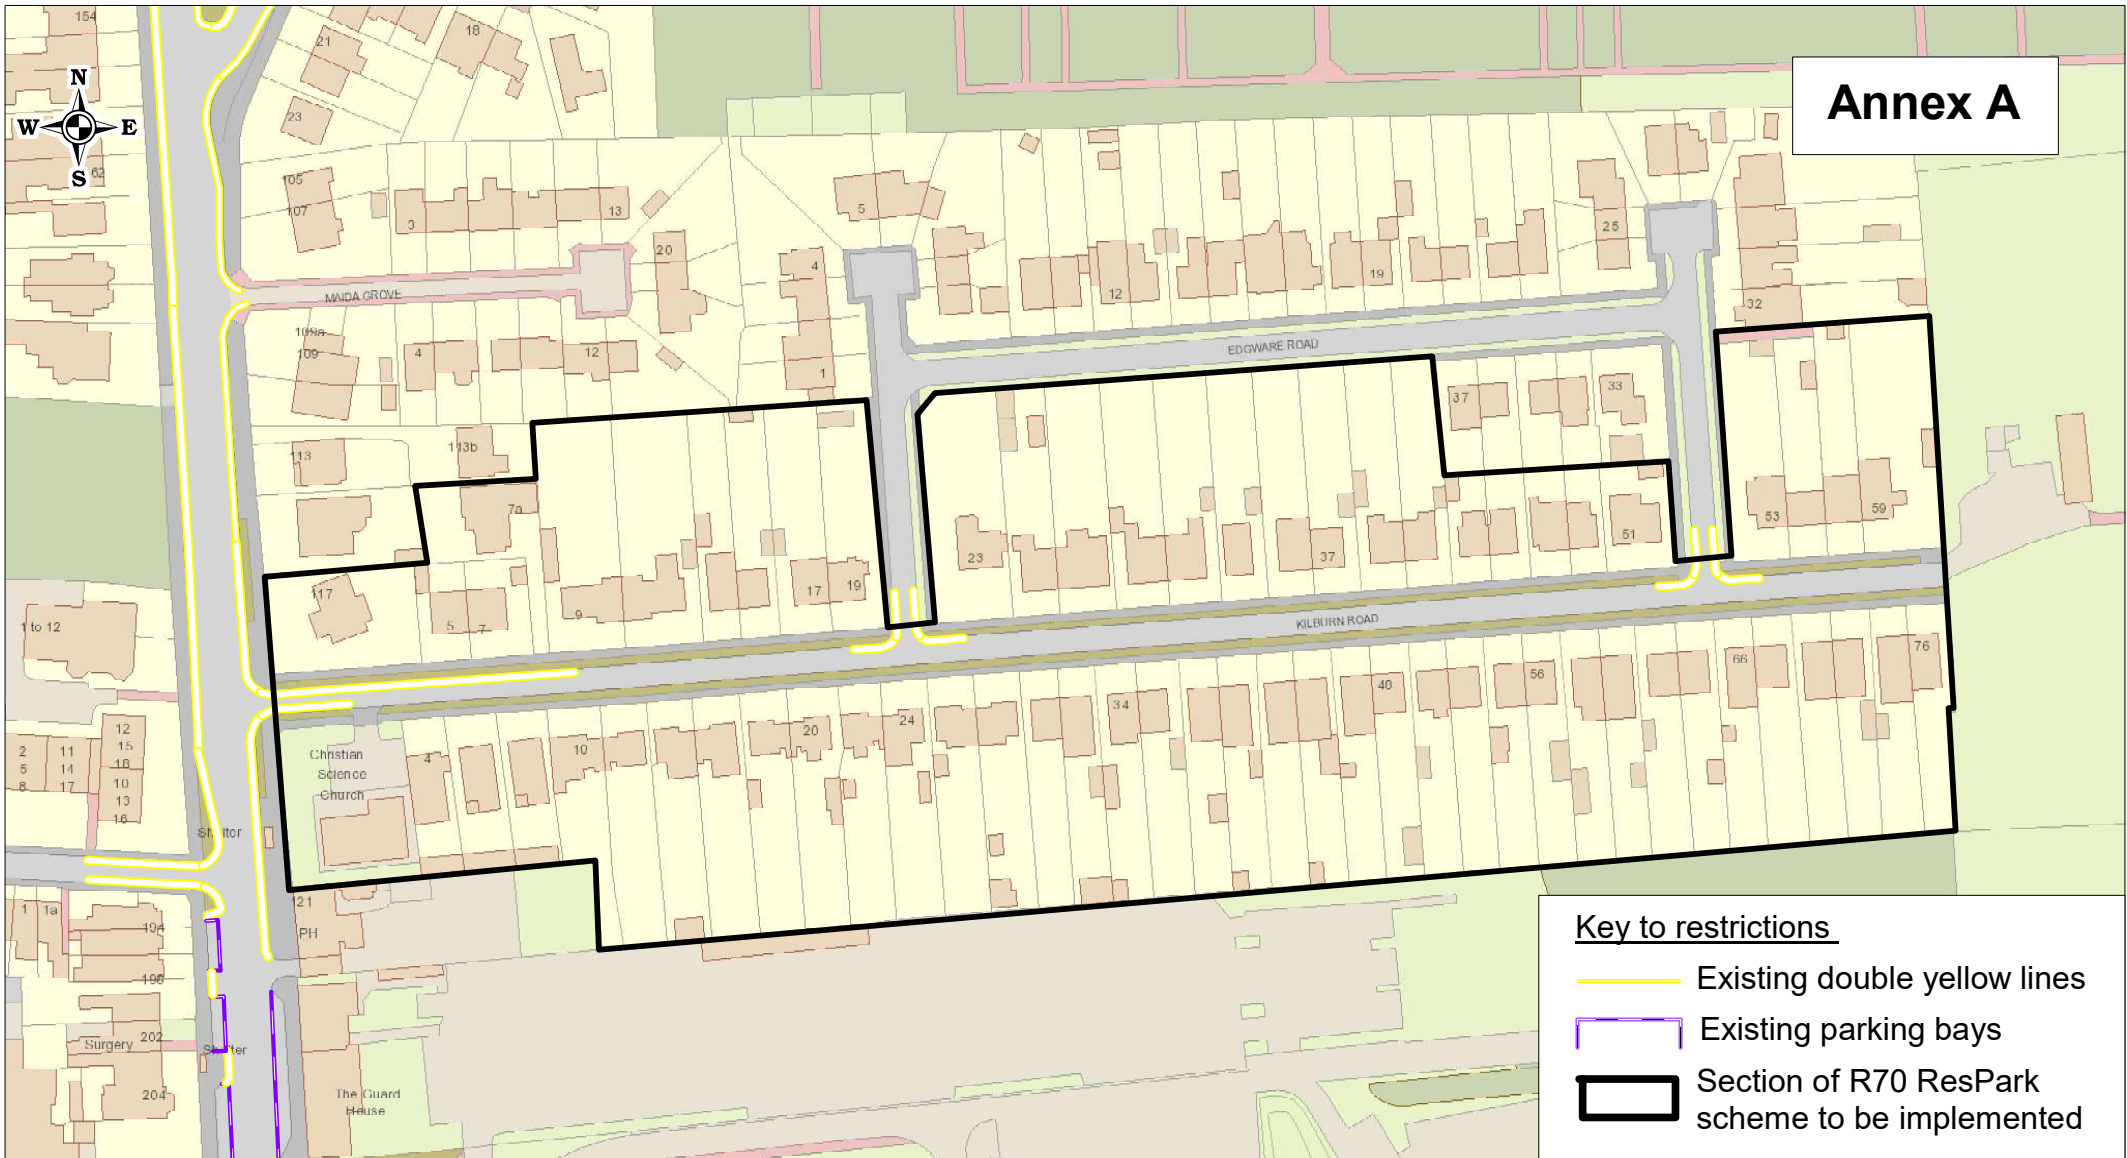

**Key to restrictions**

- Existing double yellow lines
- Existing parking bays
- Section of R70 ResPark scheme to be implemented



CITY OF  
**YORK**  
COUNCIL

## R70 - Kilburn Road Section of ResPark area to be implemented

SCALE	1 : 1500
DATE	03/2022
DRAWING No.	
DRAWN BY	
+ Crown copyright. All rights reserved Licence No. 2003	