


Thirkleby Way Osbaldwick

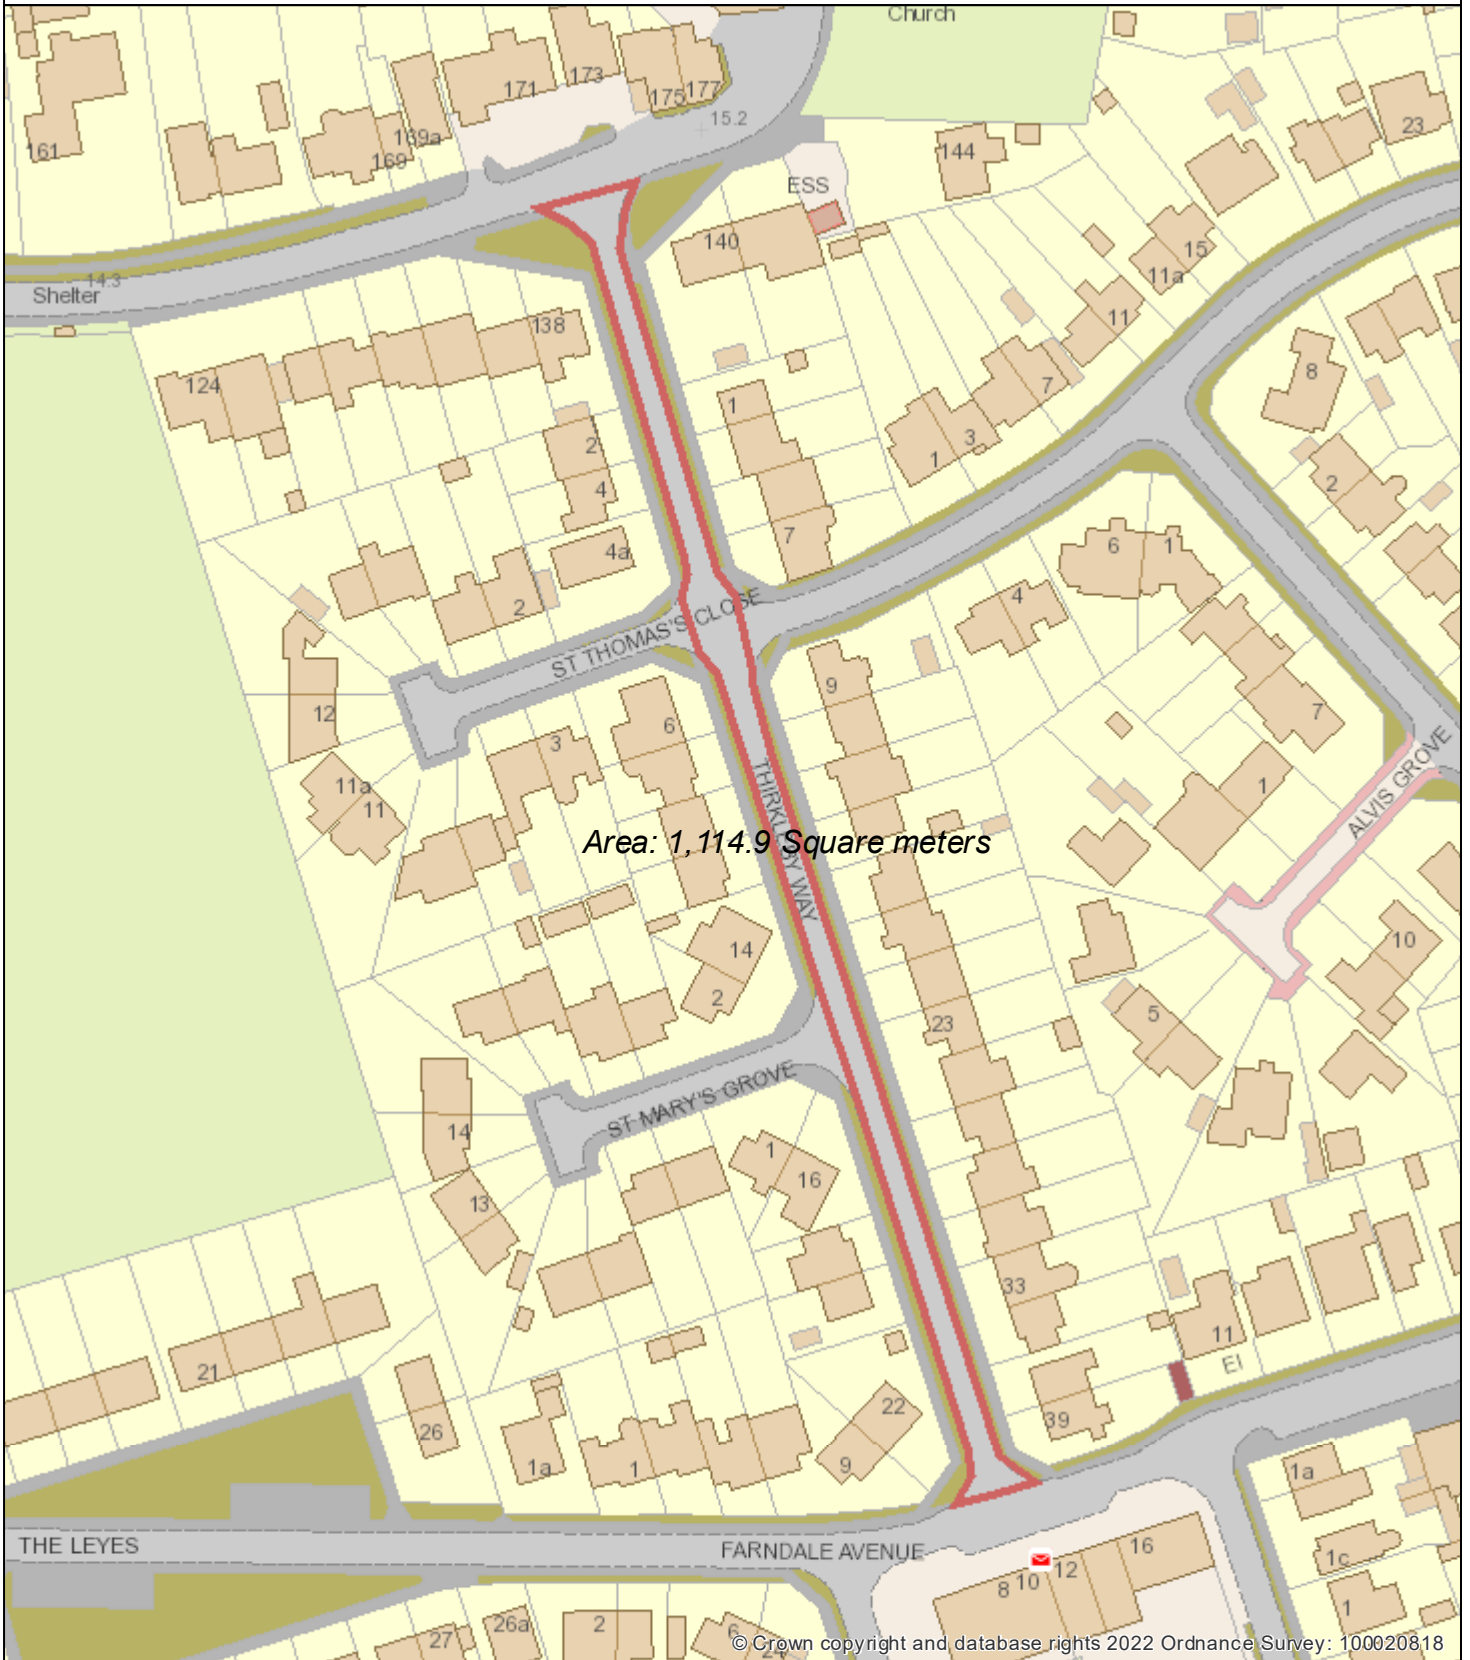

Date: 08 Jul 2022

Author: City of York Council

Scale: 1:1,250

