


23/02117/FUL

BHE Self Storage, Lambshill, Towthorpe Moor Lane, Strensall YO32 9SR

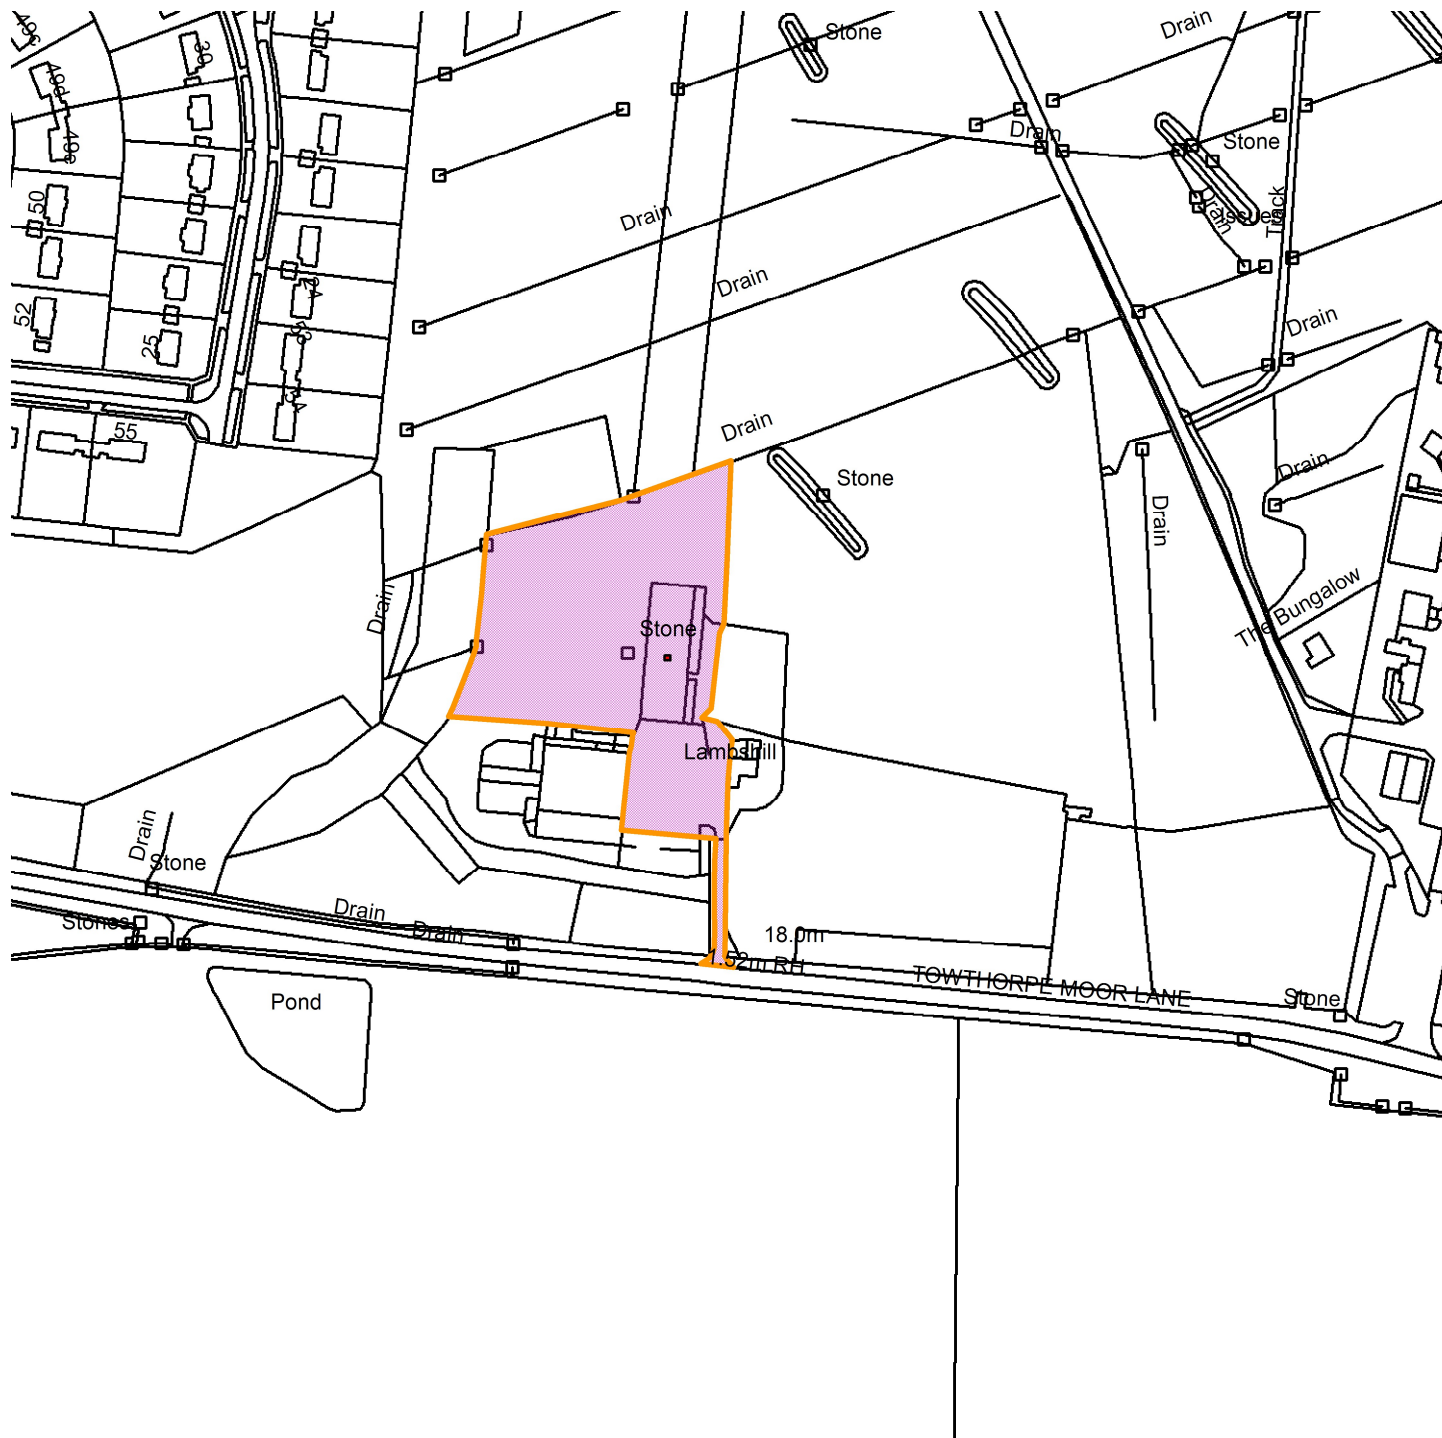

GIS by ESRI (UK)



Scale : 1:2719

Reproduced from the Ordnance Survey map with the permission of the Controller of Her Majesty's Stationery Office © Crown Copyright 2000.

Unauthorised reproduction infringes Crown Copyright and may lead to prosecution or civil proceedings.

Produced using ESRI (UK)'s MapExplorer 2.0 - <http://www.esriuk.com>

<b>Organisation</b>	City of York Council
<b>Department</b>	Directorate of Place
<b>Comments</b>	Site Location Plan
<b>Date</b>	29 January 2024
<b>SLA Number</b>	Not Set