
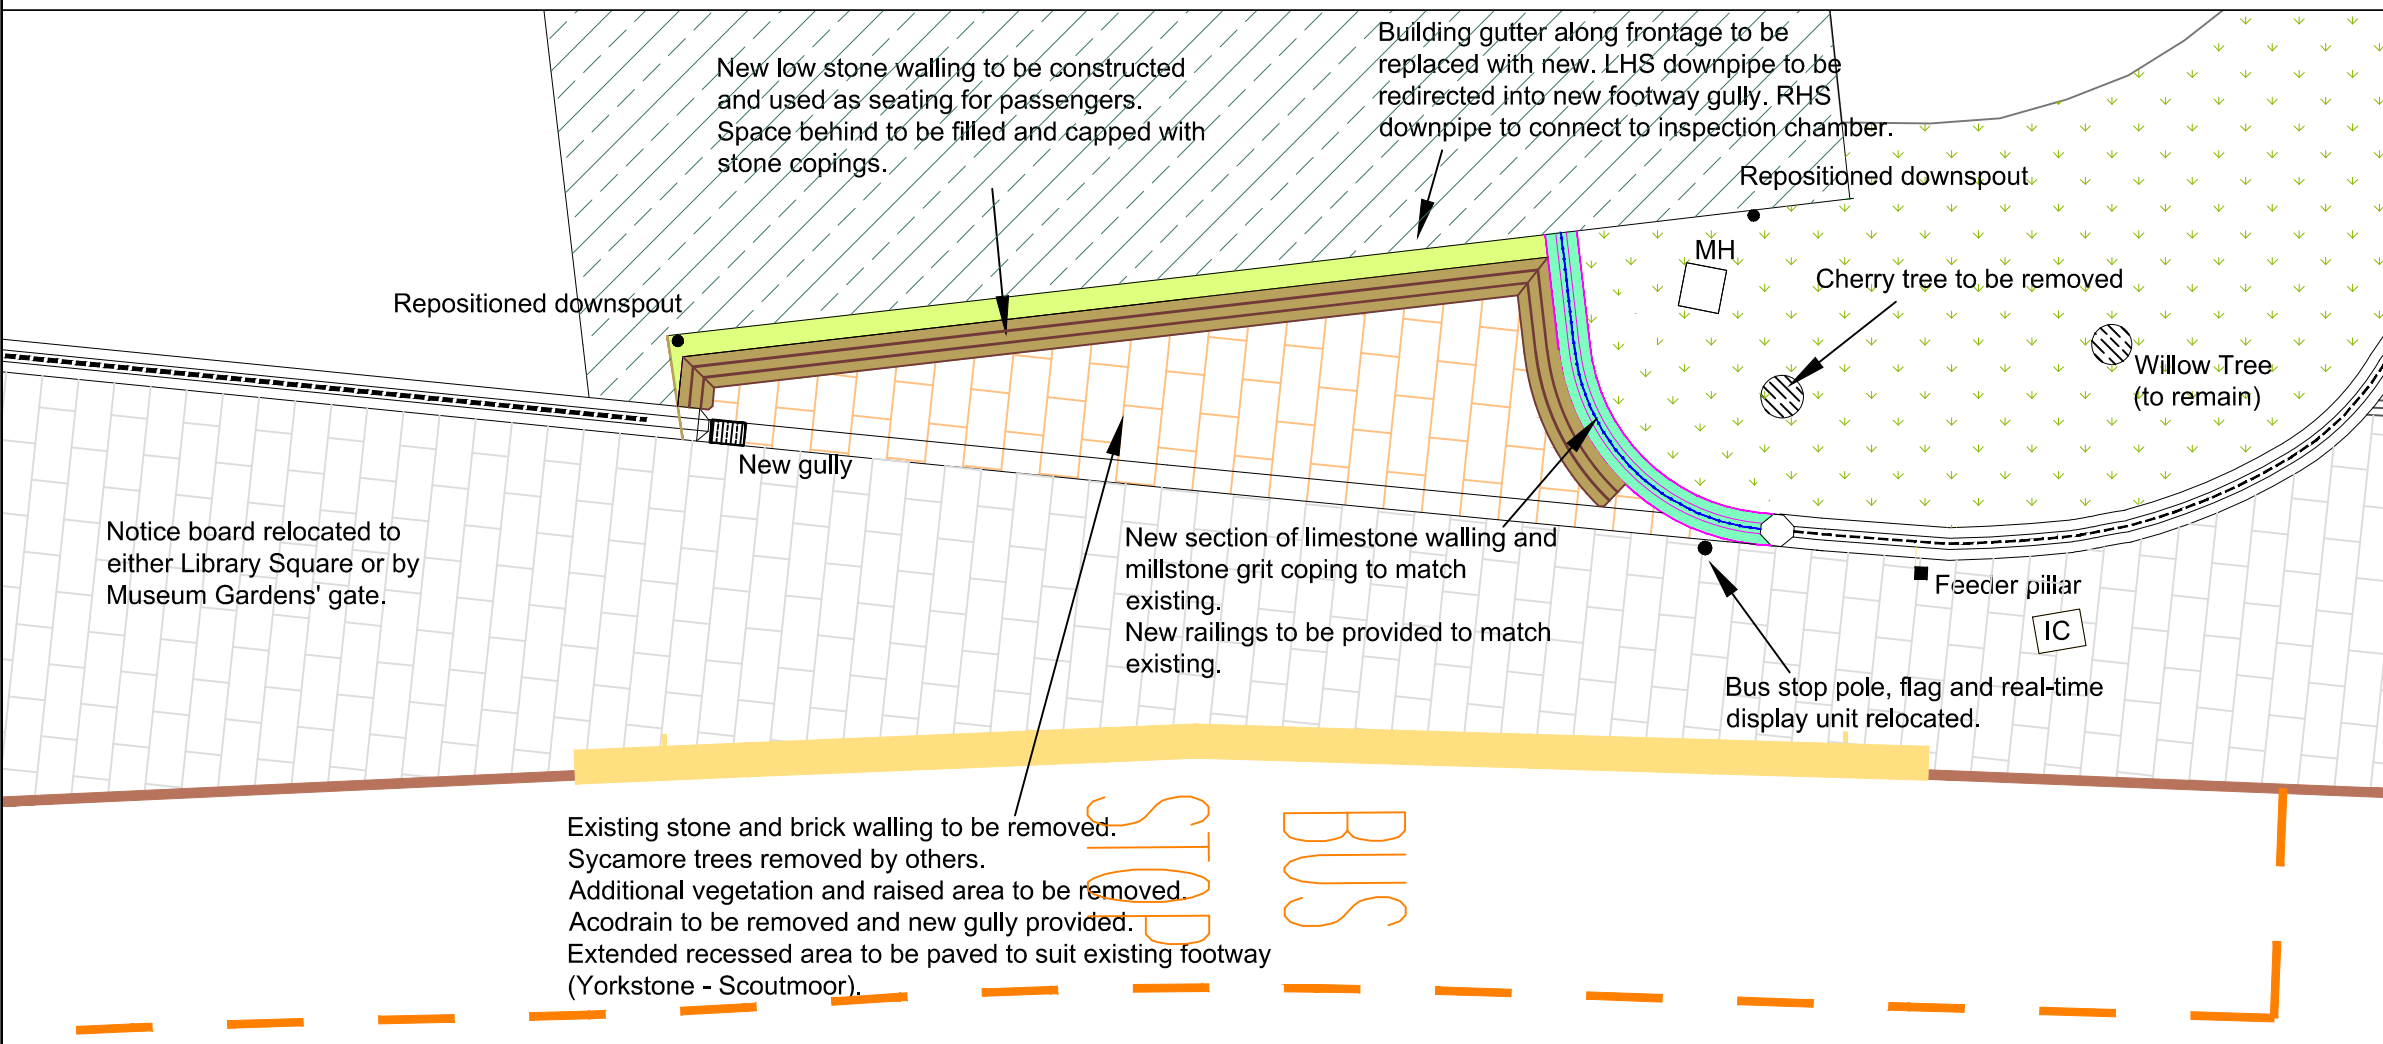


NOTES:

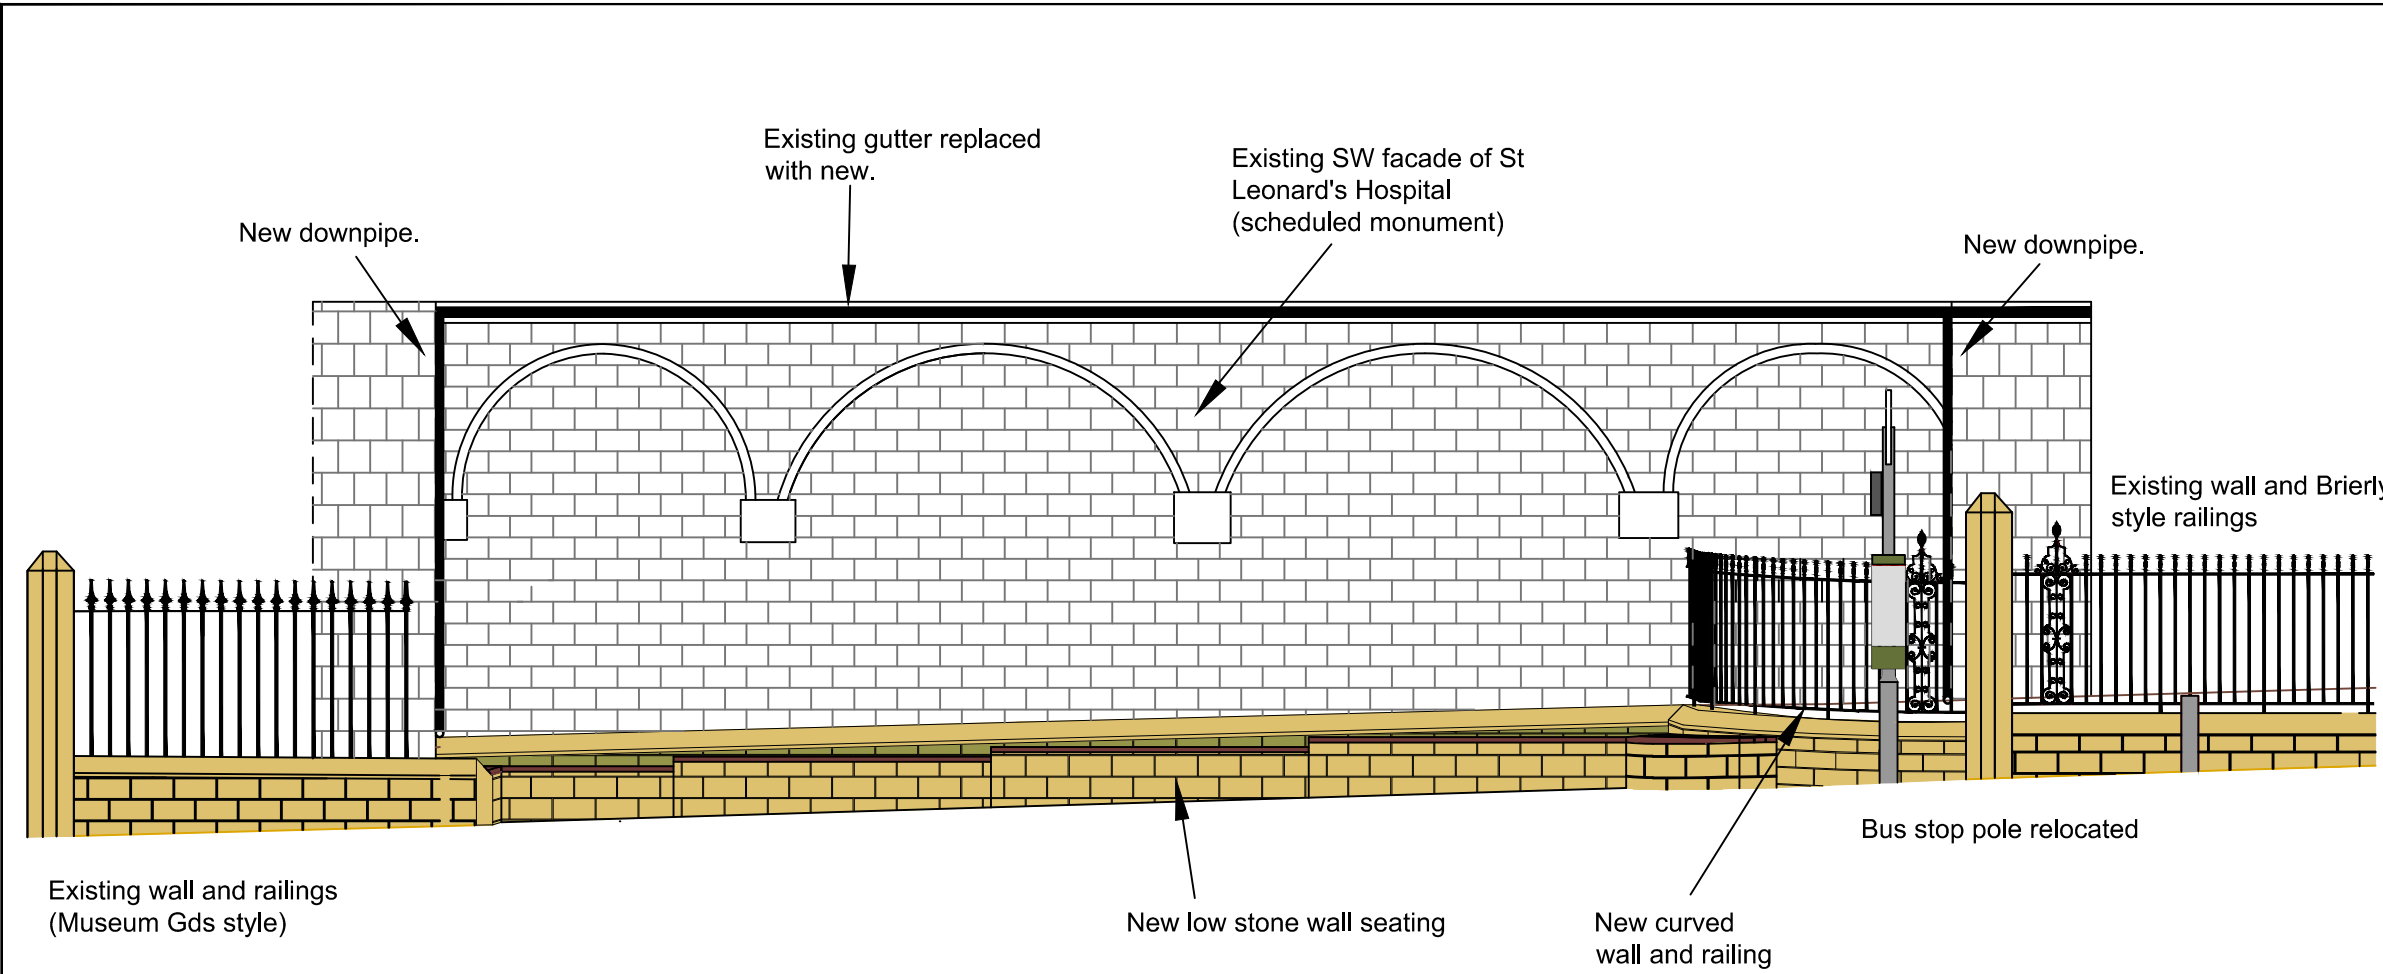

© CROWN COPYRIGHT. City of York Council OS Licence No. 1000 20818

DECISION SESSION

Revision	By	Checked	Approved	Date	Description

CITY OF YORK COUNCIL
 Sustainable Transport Service (Transport Projects)
 West Offices, Station Road, York YO1 6GA
 Tel: 01904 553550 Fax: 01904 553560
 www.york.gov.uk

Project
**BETTER BUS AREA FUND
 MUSEUM STREET BUS STOP**

Drawing
**OPTION 1:
 PROPOSED LAYOUT AND FRONT
 ELEVATION (without canopy)**

Drawn by **D. MERCER** Date: **AUG 2013**
 Checked by **M. DURKIN** Date: **AUG 2013**
 Authorised by _____ Date: _____

Drawing No. **ANNEX B** Revision _____

Drawing Scale: **1:100 (map)** **A3**
 CAD Filename: Computer File Name Plot Scale: 1:00