


118983

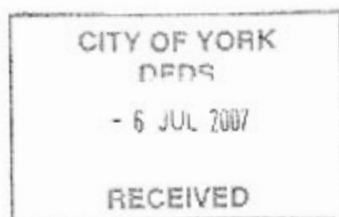

1 of 2

3 Holgate Bridge Gardens
York
YO24 4BA

28th June 2007

Network Management
9 St Leonards Place
York
YO1 7ET

Dear Manager

**Residential Parking Scheme for Holgate Bridge
Gardens(HBG)**

All the residents of HBG are very concerned about the parking situation in the street.

Last week's parking typifies what is happening on a regular basis.

On refuse collection day the waste lorry could not get up the street because of poor parking at the apex of the bend in HBG.

Every day much of the parking in the street was taken up by non-residents of HBG. In particular one family parked three vehicles, including a large van, and another family parked two cars, throughout the week.

Unregulated parking in HBG is particularly dangerous. Blocking access for emergency vehicles and obscuring visibility around a bend are two of the main concerns. It is also noticeable that some non-residents of HBG drive up the cul-de-sac at

inappropriate speeds, blithely unaware of the dangers of such behaviour.

In terms of inconvenience for HBG residents there is no guarantee that a visitor can park anywhere in the street, as the brother of one of the residents found the other day. Similarly many HBG residents face impaired visibility on coming out of their driveways.

A few years ago the whole street petitioned for double yellow lines on one side of the street. A scheme was worked out by Highways but mysteriously dropped without any correspondence with the residents of HBG.

The concerns of the HBG residents remain the same. A resident parking scheme would greatly improve the situation.

Would you please give this matter urgent attention?

Yours sincerely

David Holmes

David Holmes

In agreement with the above letter:

J Adams 1. H.B.G.
D Doonan 4. H.B.G.
R.K. Purdon 6 HBG

P Murray & M. Wain 2 HBG.
B Halford & P. Hallett 5 HBG
W. Atwell 9 HBG


Denise Magan 7 HBG.

L Pease 8 HBG.

J Sealy 11 HBG

M. Barker 12 HBG.

M. Callan 10 HBG

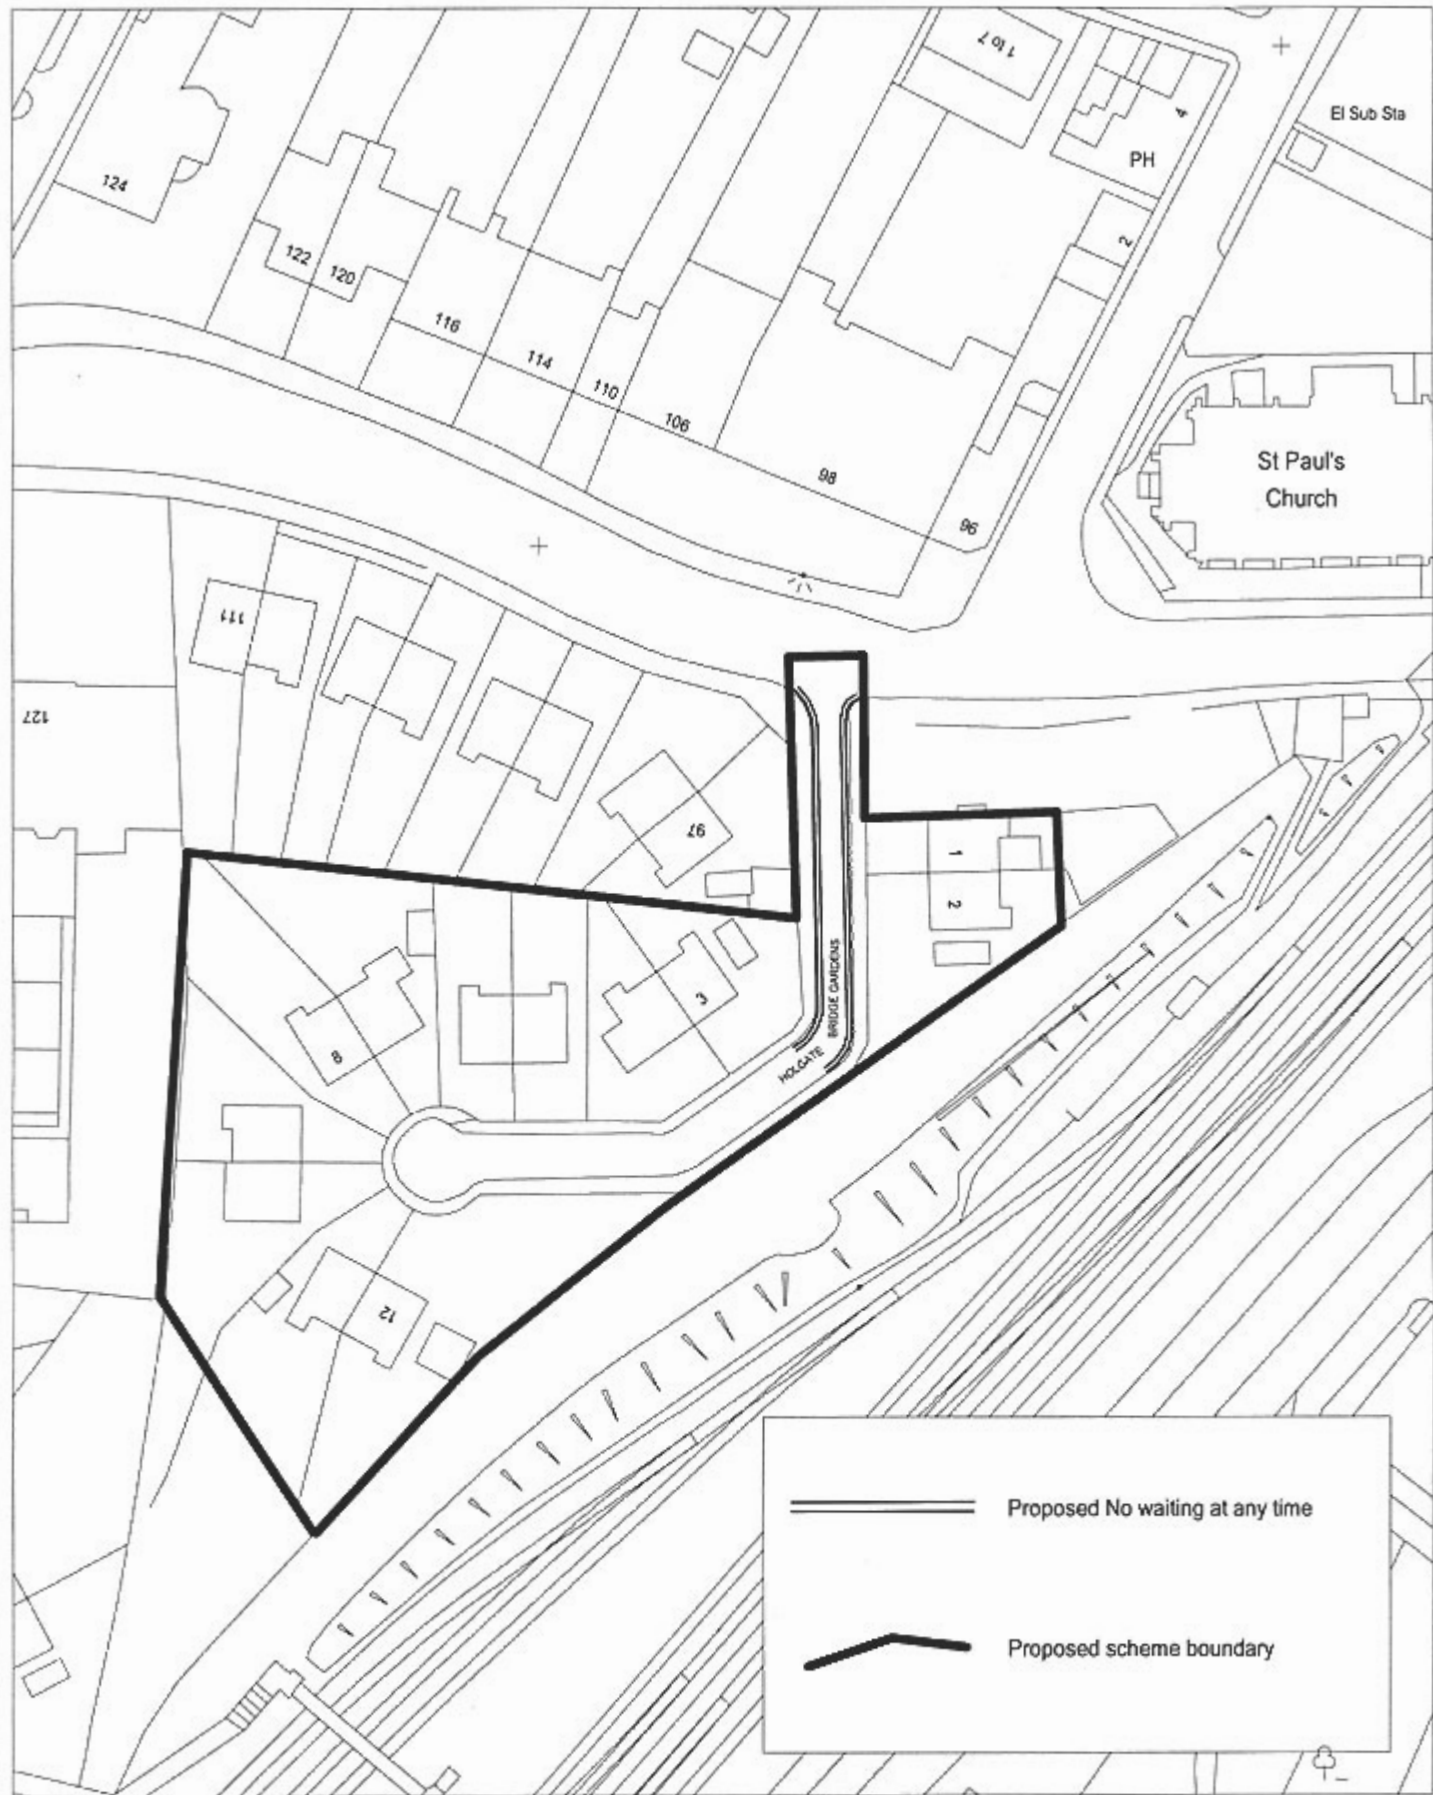

Holgate Bridge Gardens - Proposed Residents Parking Scheme - Annex B		
<small>SCALE</small> 1:800	<small>DRAWN BY</small> <small>Client Name</small>	<small>DATE</small> 5/1/2007
<small>Originaling Group</small>	<small>Organisation</small>	<small>Drawing No</small>

Produced from the 1993 Ordnance Survey 1:1250 mapping with the permission of the Controller of Her Majesty's Stationery Office
 © Crown Copyright. Unauthorised reproduction infringes Crown Copyright and may lead to prosecution or civil proceedings.