


Annex B - York Road, Haxby - Ped Crossing Site Area



© Crown copyright and database rights 2018 Ordnance Survey: 100020818

Date: 27 Apr 2018
Author: City of York Council
Scale: 1:10,000

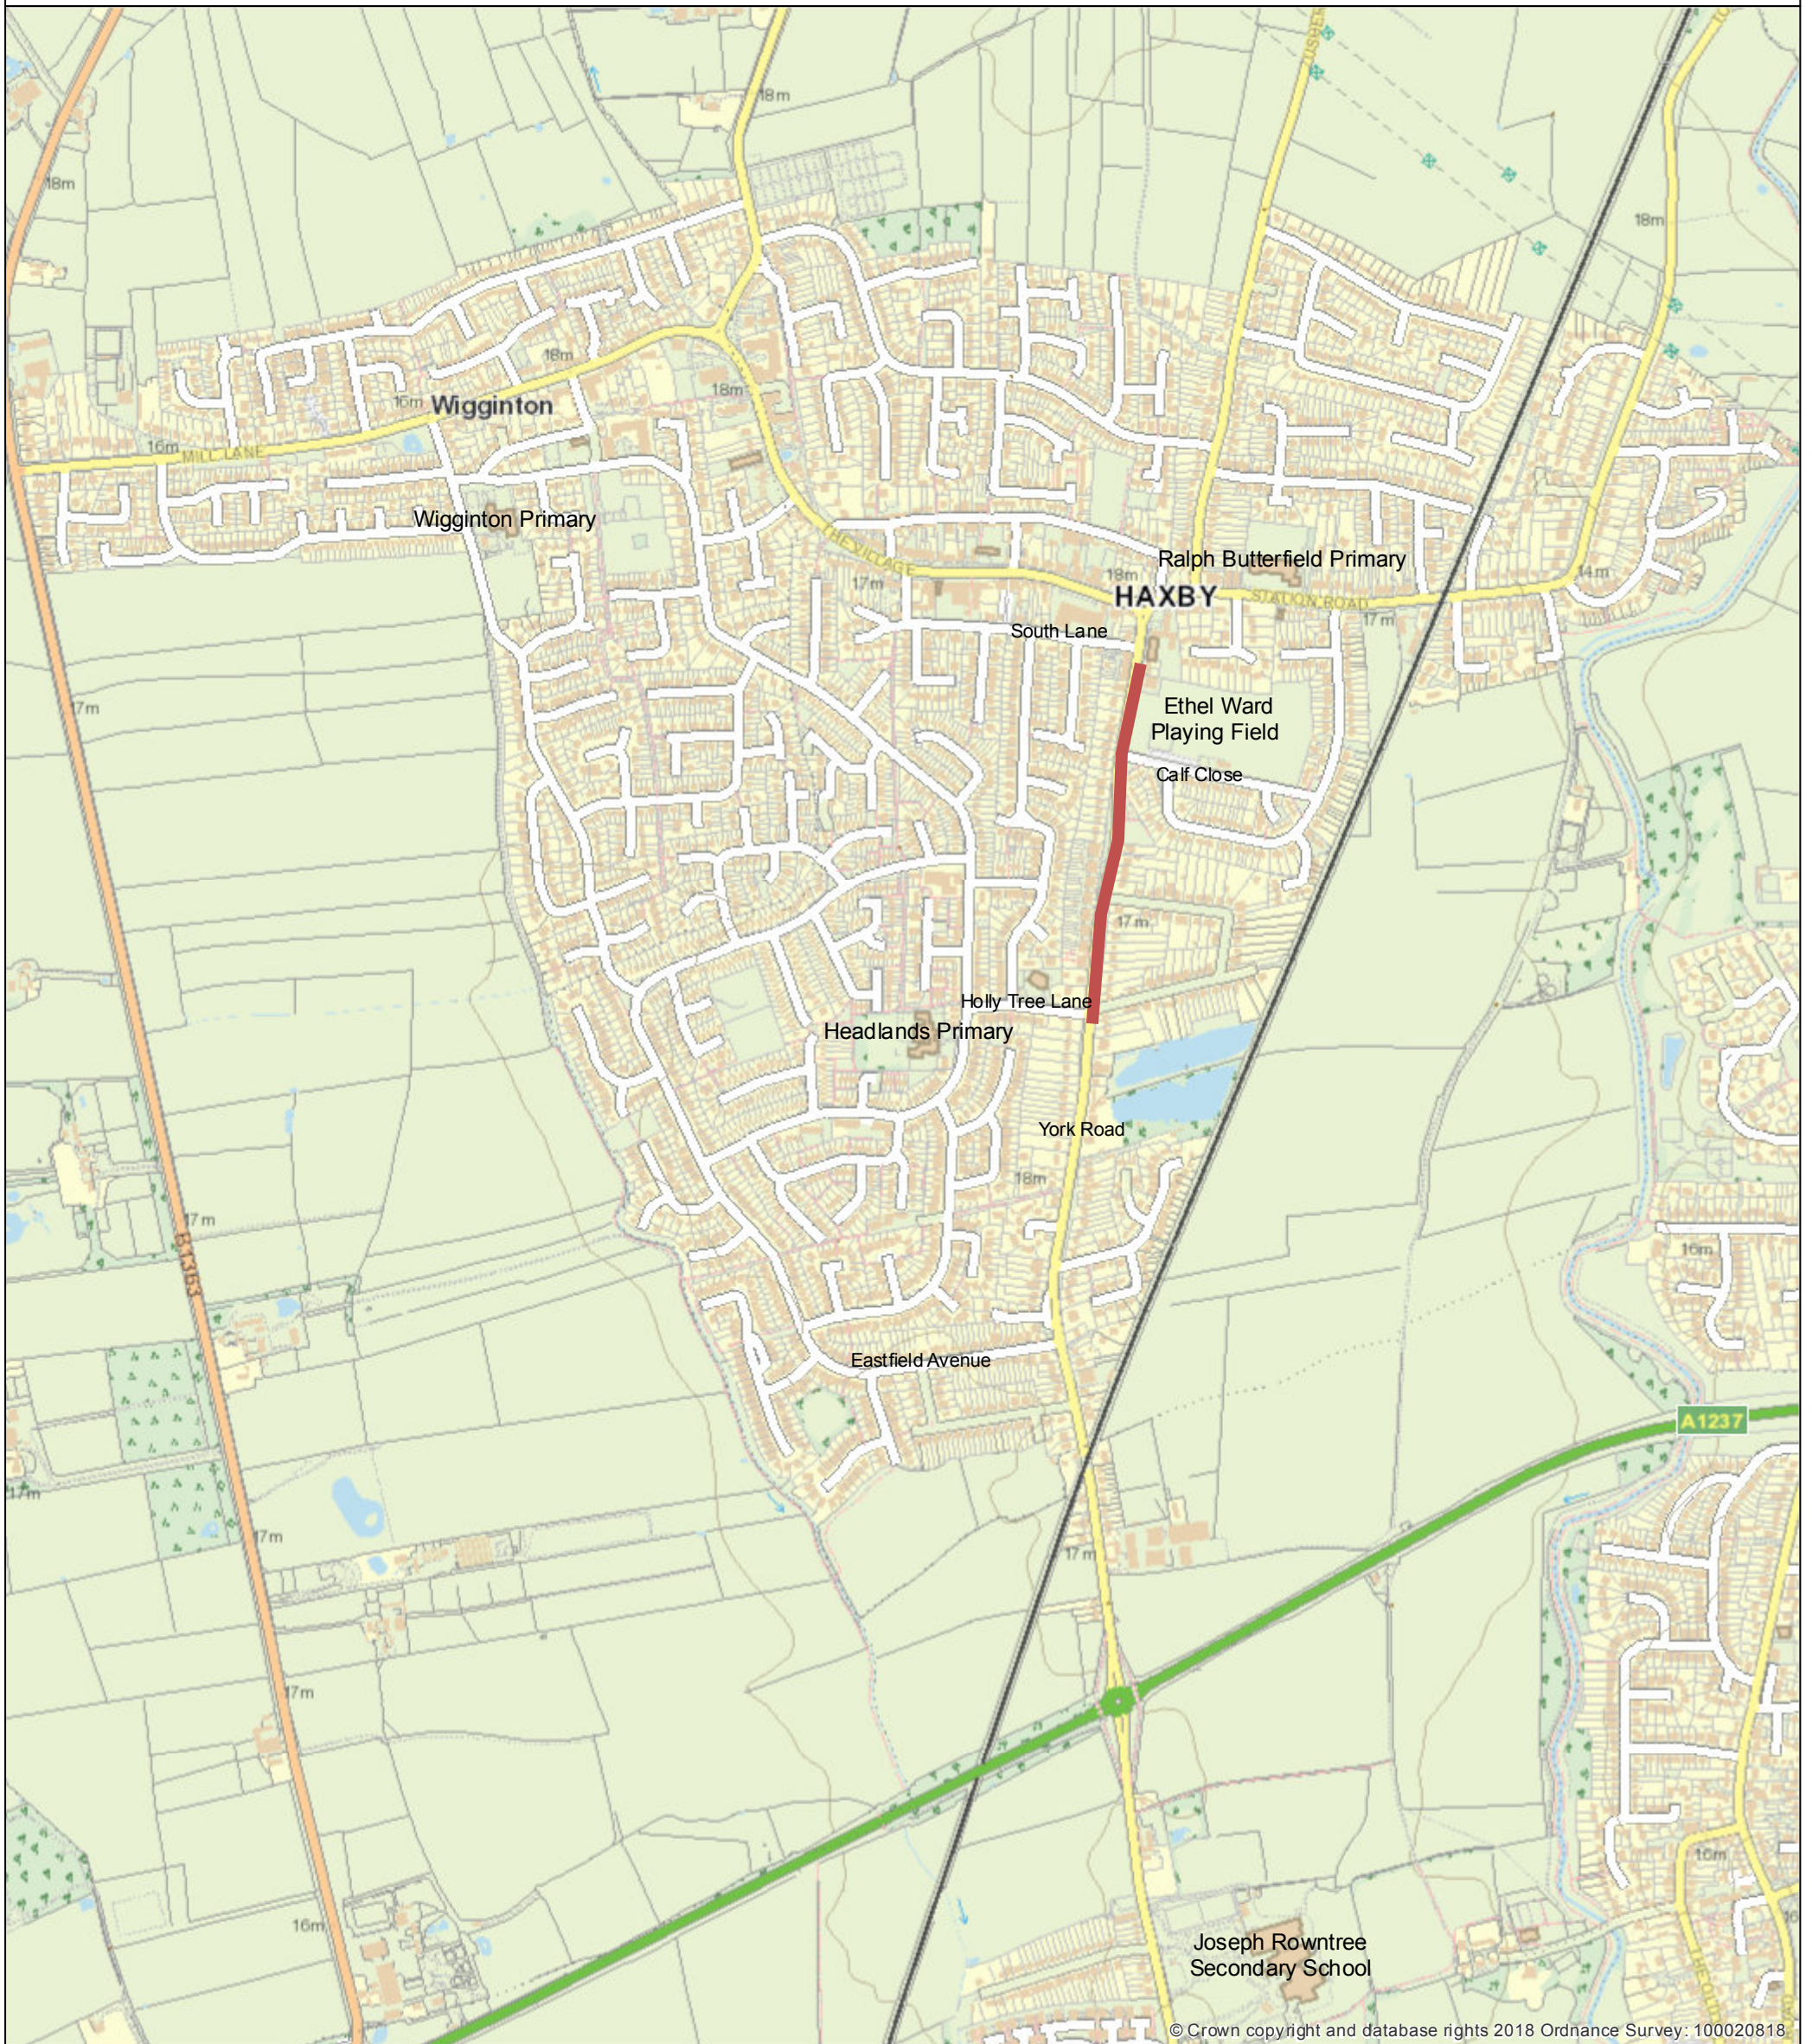