


18/02853/FULM

Dean Court Secure Car Park to r/o Portland Street, York

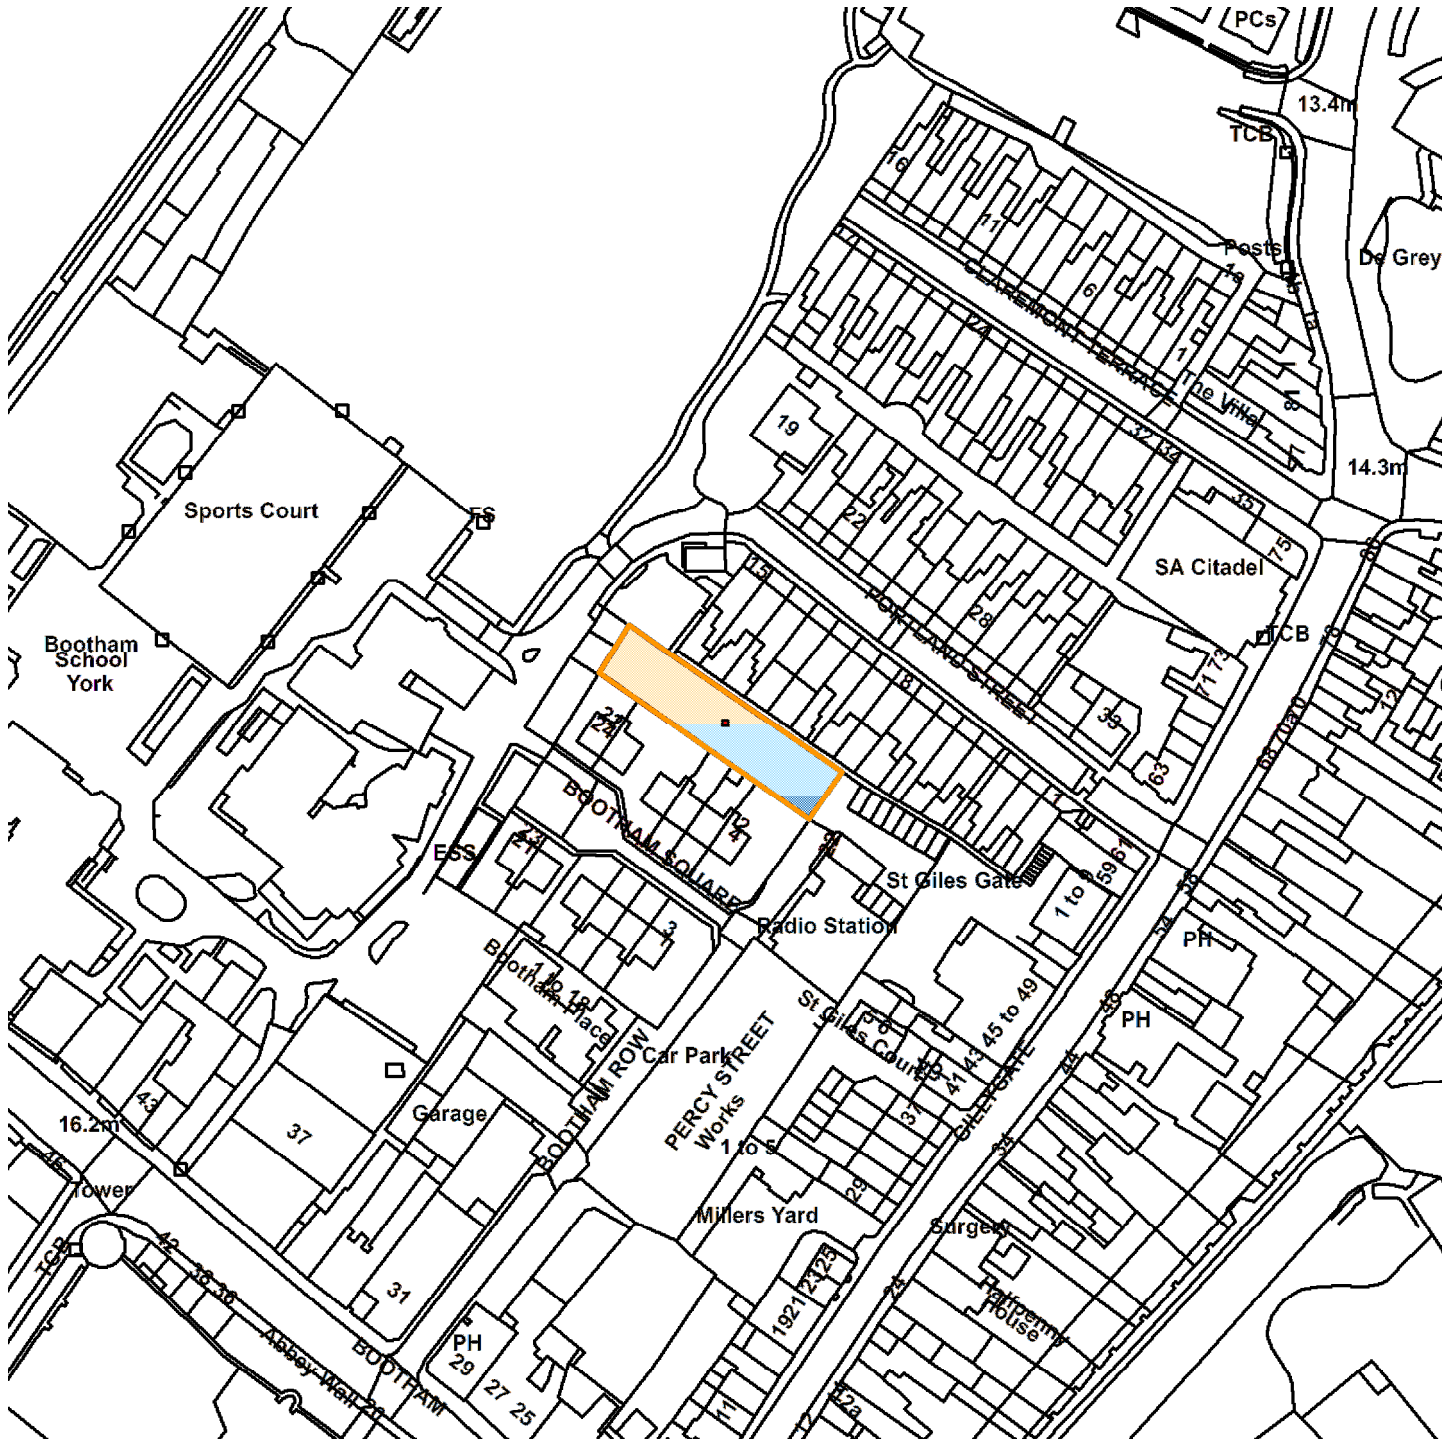

Scale : 1:1620

Reproduced from the Ordnance Survey map with the permission of the Controller of Her Majesty's Stationery Office © Crown Copyright 2000.

Unauthorised reproduction infringes Crown Copyright and may lead to prosecution or civil proceedings.

Organisation	City of York Council
Department	Economy & Place
Comments	Site Location Plan
Date	29 May 2019
SLA Number	