
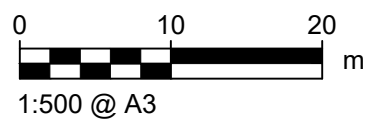


ISO A3 297mm x 420mm
 CHECKED: MB
 DESIGN: OG
 Last saved by: HOUSSSEIN/2019-09-18 Last Printed: 2019-09-19
 Filename: \\EU-AECOM\NET\COM\MEM\UK\YK\YK2215-P-001\DWG

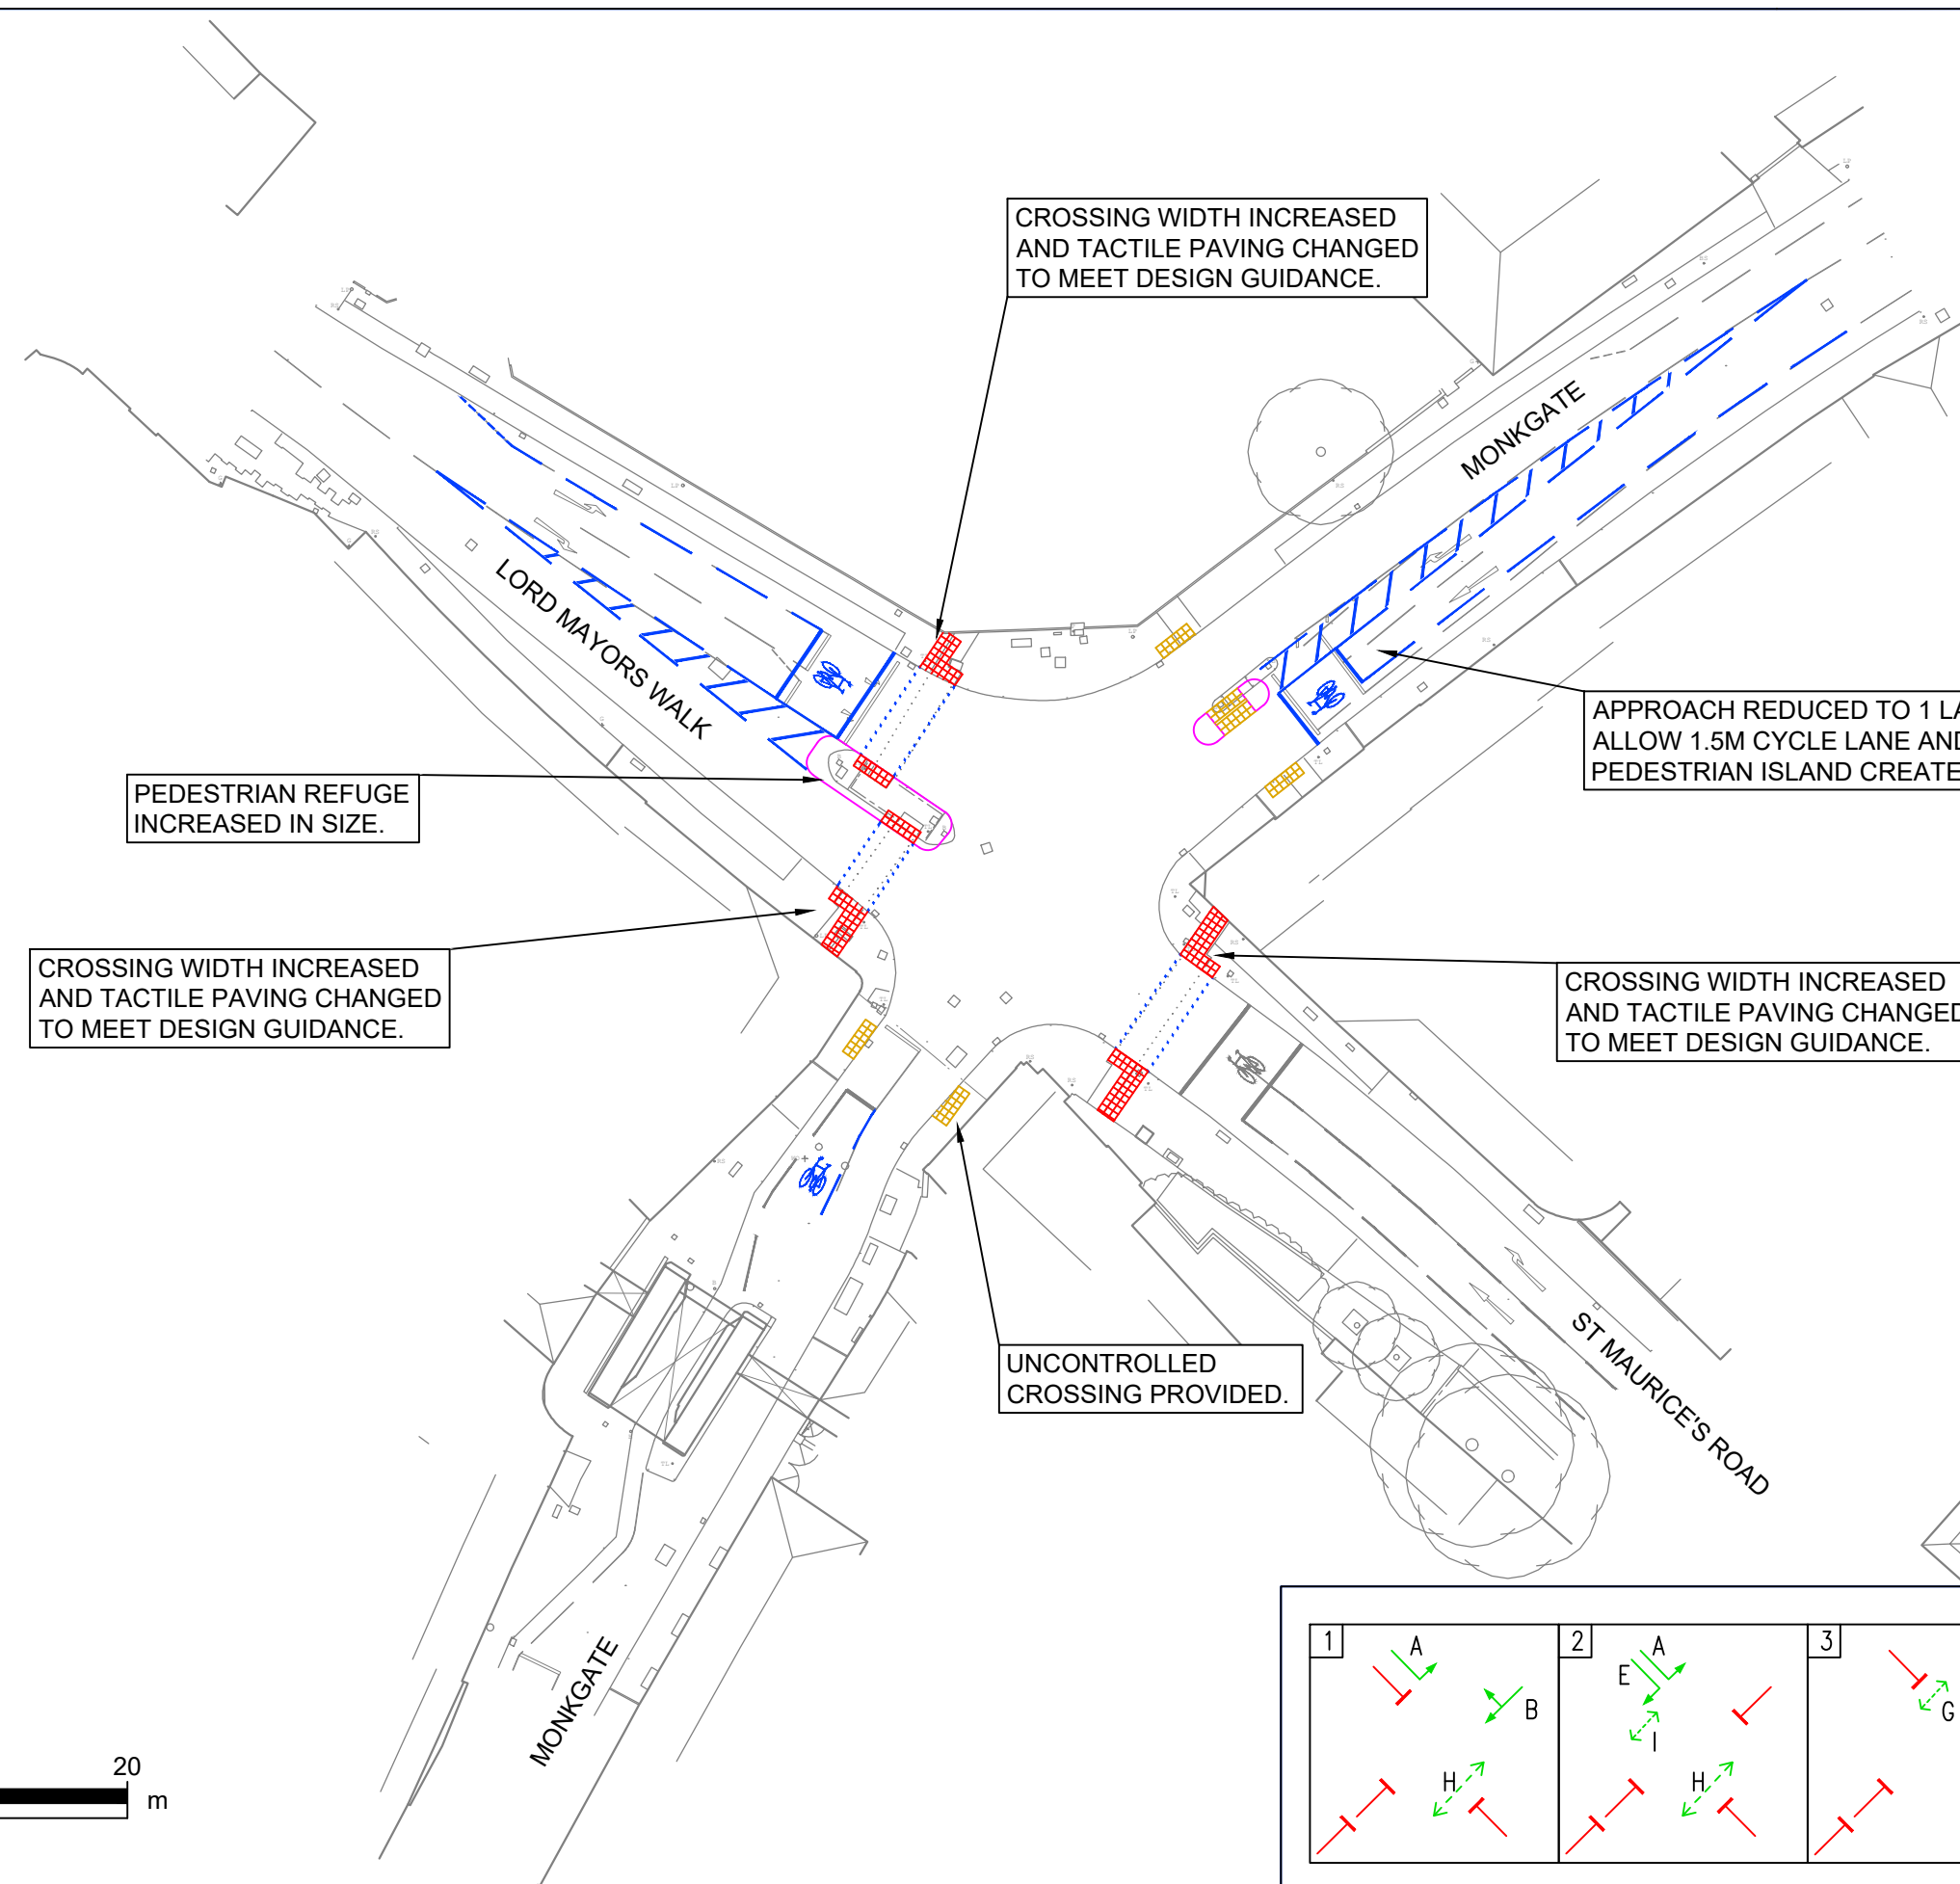

Transport Systems Team
 West Office, Station Rise, York, YO1 6GA
 Tel: 01904 552827
 www.york.gov.uk

- NOTES**
- DO NOT SCALE FROM THIS DRAWING.
 - ROAD MARKINGS ADJUSTED TO SUIT AMENDED DESIGN.

KEY

	PROPOSED WHITE MARKINGS
	EXISTING WHITE MARKINGS
	CONTROLLED TACTILE PAVING
	UNCONTROLLED TACTILE PAVING
	PROPOSED KERBLINE

BASED UPON THE ORDNANCE SURVEY MAPPING WITH THE PERMISSION OF THE CONTROLLER OF HER MAJESTY'S STATIONERY OFFICE, CROWN COPYRIGHT. UNAUTHORISED REPRODUCTION INFRINGES CROWN COPYRIGHT AND MAY LEAD TO PROSECUTION OR CIVIL PROCEEDINGS.
 CITY OF YORK COUNCIL, LICENCE NO. 1000 20818, 2008

ISSUE/REVISION

IR	DATE	DESCRIPTION
P02	18.09.2019	POST INTERNAL DECISION SESSION
P01	18.07.2019	FIRST ISSUE

SHEET TITLE
 YK2215
 MONK BAR / LORD MAYORS WALK
 OPTION A

DRAWING NUMBER
 TST-YK2215-P-001

