


Granville Works, Lansdowne Terrace, YO10 3EA

20/00821/FUL

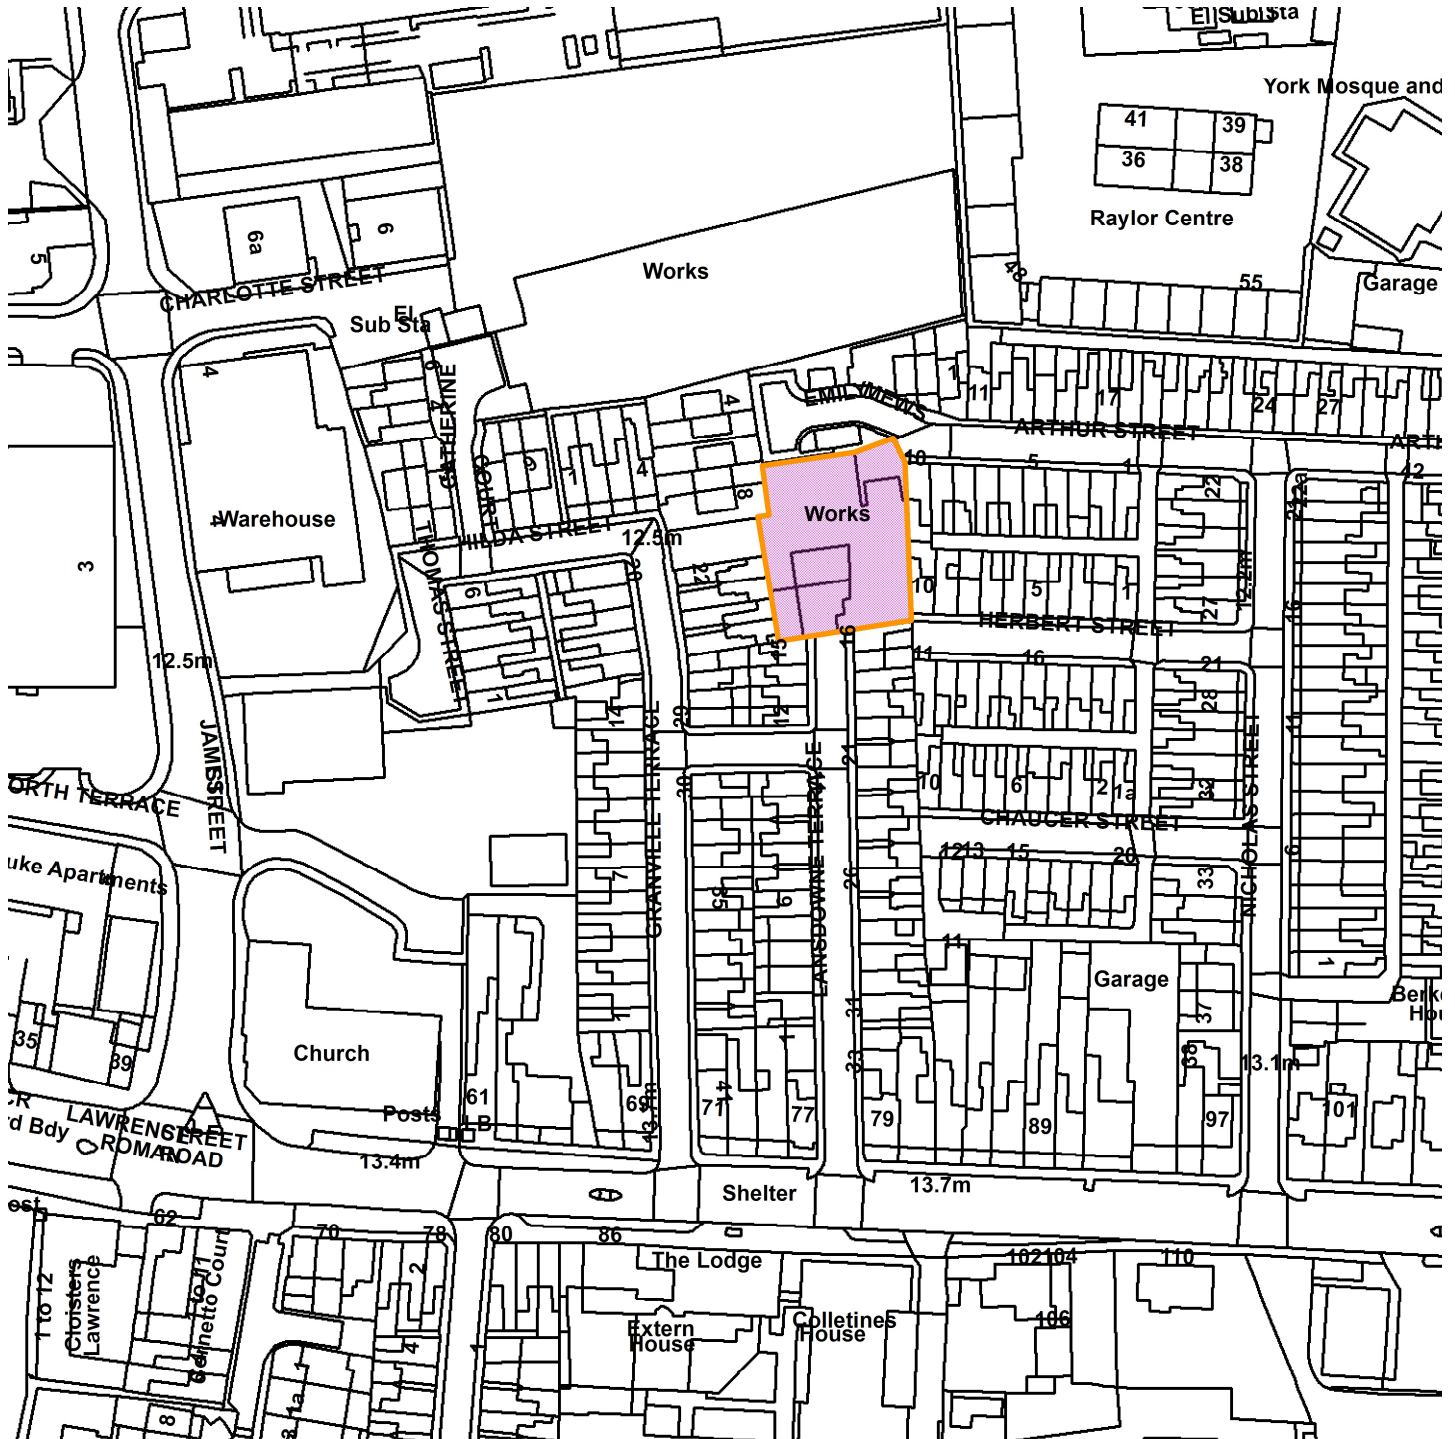

GIS by ESRI (UK)



Scale : 1:1499

Reproduced from the Ordnance Survey map with the permission of the Controller of Her Majesty's Stationery Office © Crown Copyright 2000.

Unauthorised reproduction infringes Crown Copyright and may lead to prosecution or civil proceedings.

Organisation	City of York Council
Department	Economy & Place
Comments	Site Location Plan
Date	05 October 2020
SLA Number	