


19 Hambleton Avenue, Osbaldwick, YO10 3PP

21/01599/FUL

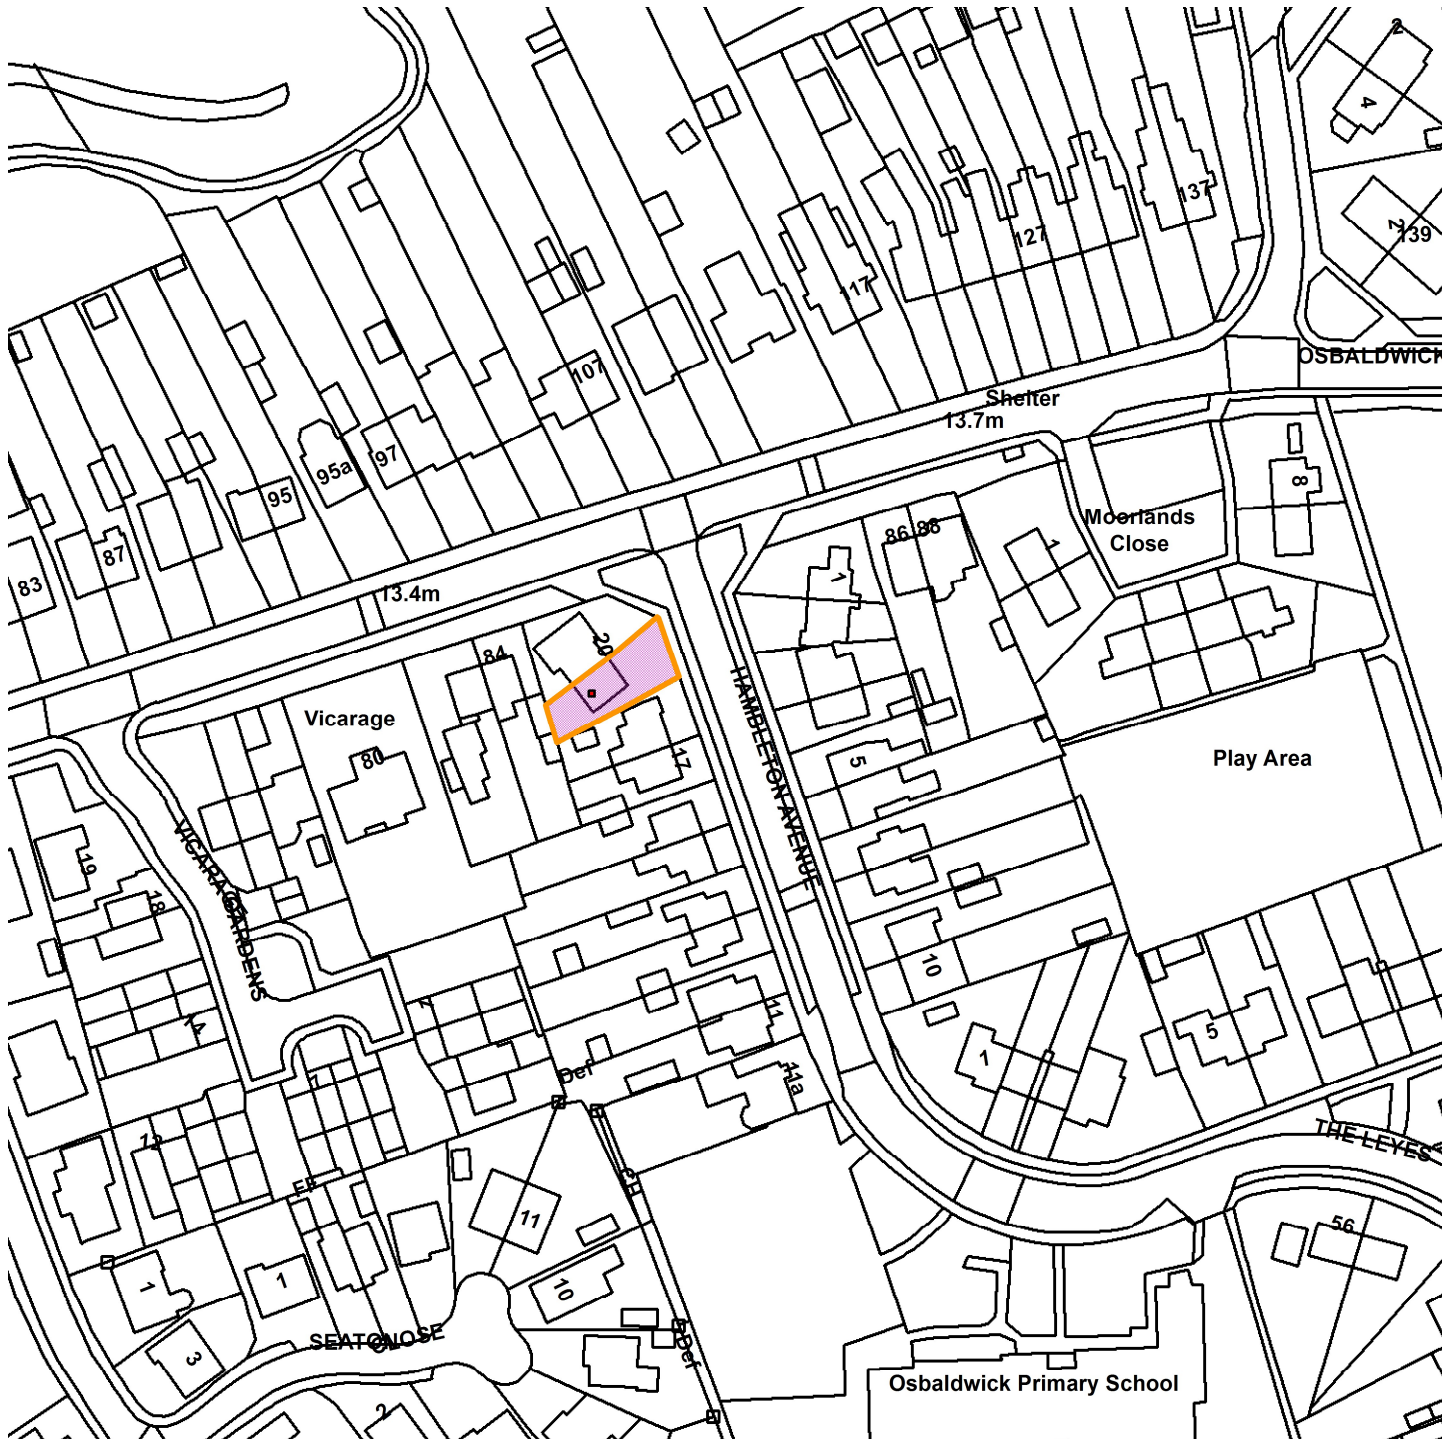

GIS by ESRI (UK)



Scale : 1:1256

Reproduced from the Ordnance Survey map with the permission of the Controller of Her Majesty's Stationery Office © Crown Copyright 2000.

Unauthorised reproduction infringes Crown Copyright and may lead to prosecution or civil proceedings.

Organisation	City of York Council
Department	Directorate of Place
Comments	Site Location Plan
Date	26 November 2021
SLA Number	