



Planning Committee B


To be held on Thursday 13th September 2022

21/02758/FUL - Central Library Gardens, Museum Street, York

Change of use of land to form a 12-hole mini-golf course for a period of 7
years

Library Lawn, Library Square, York, YO1 7DS

Location Plan

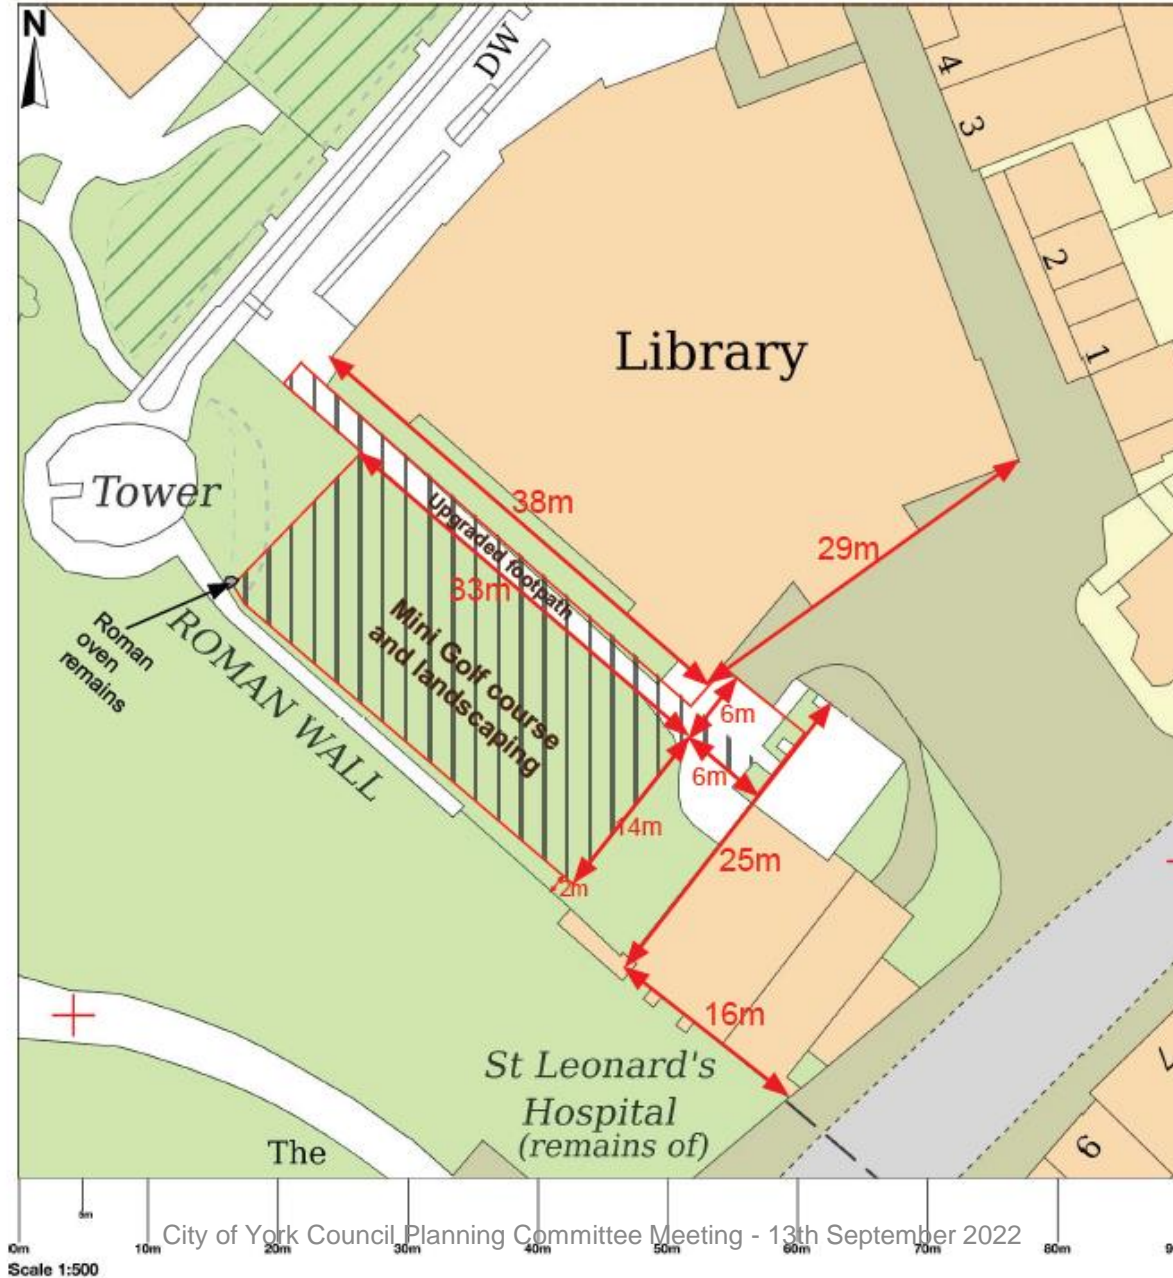

Location of Proposals



View of Site toward
St Leonards



View of Site toward
Wall and Tower



View toward Multi-
angular Tower




View toward Library and Roman Tombs




Proposed Site Layout

York Mini Golf: Site Plan (1:200 scale at A3)

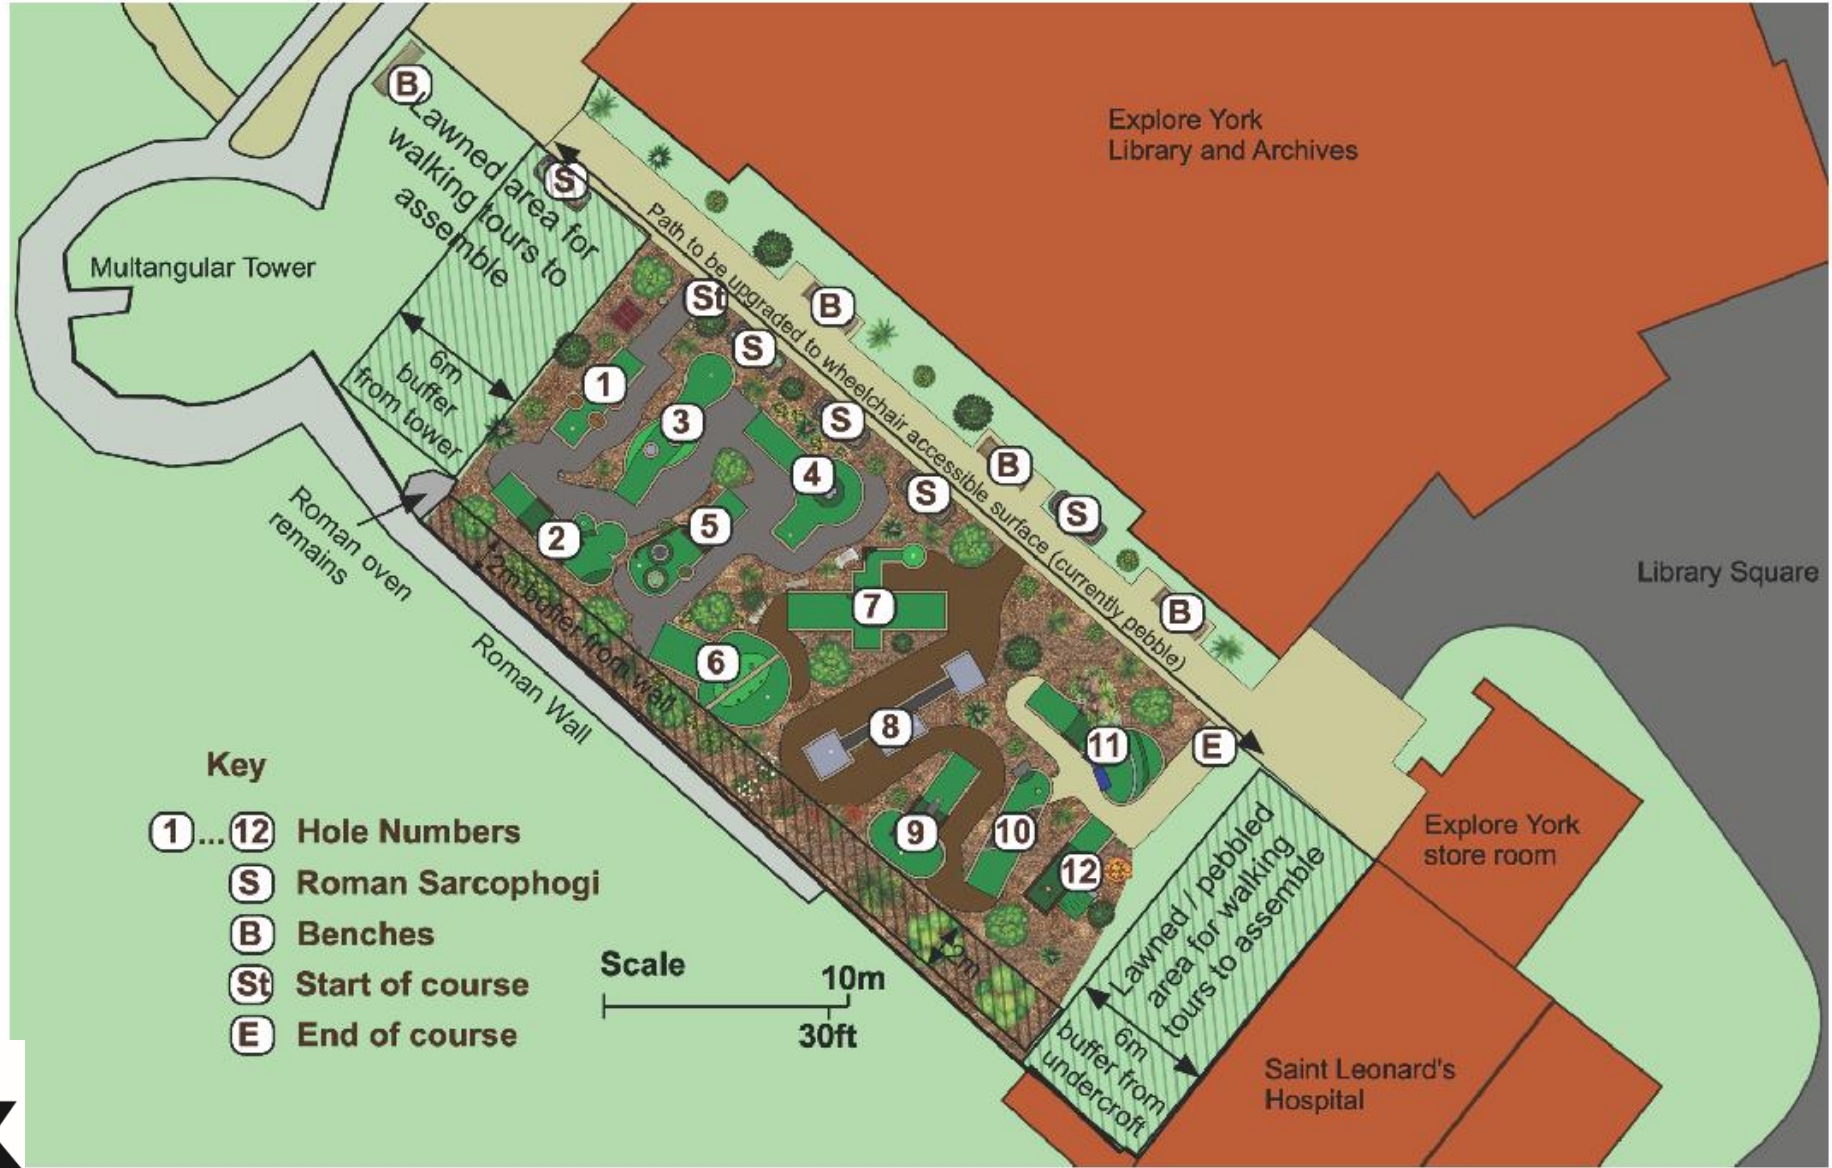

Planting plan

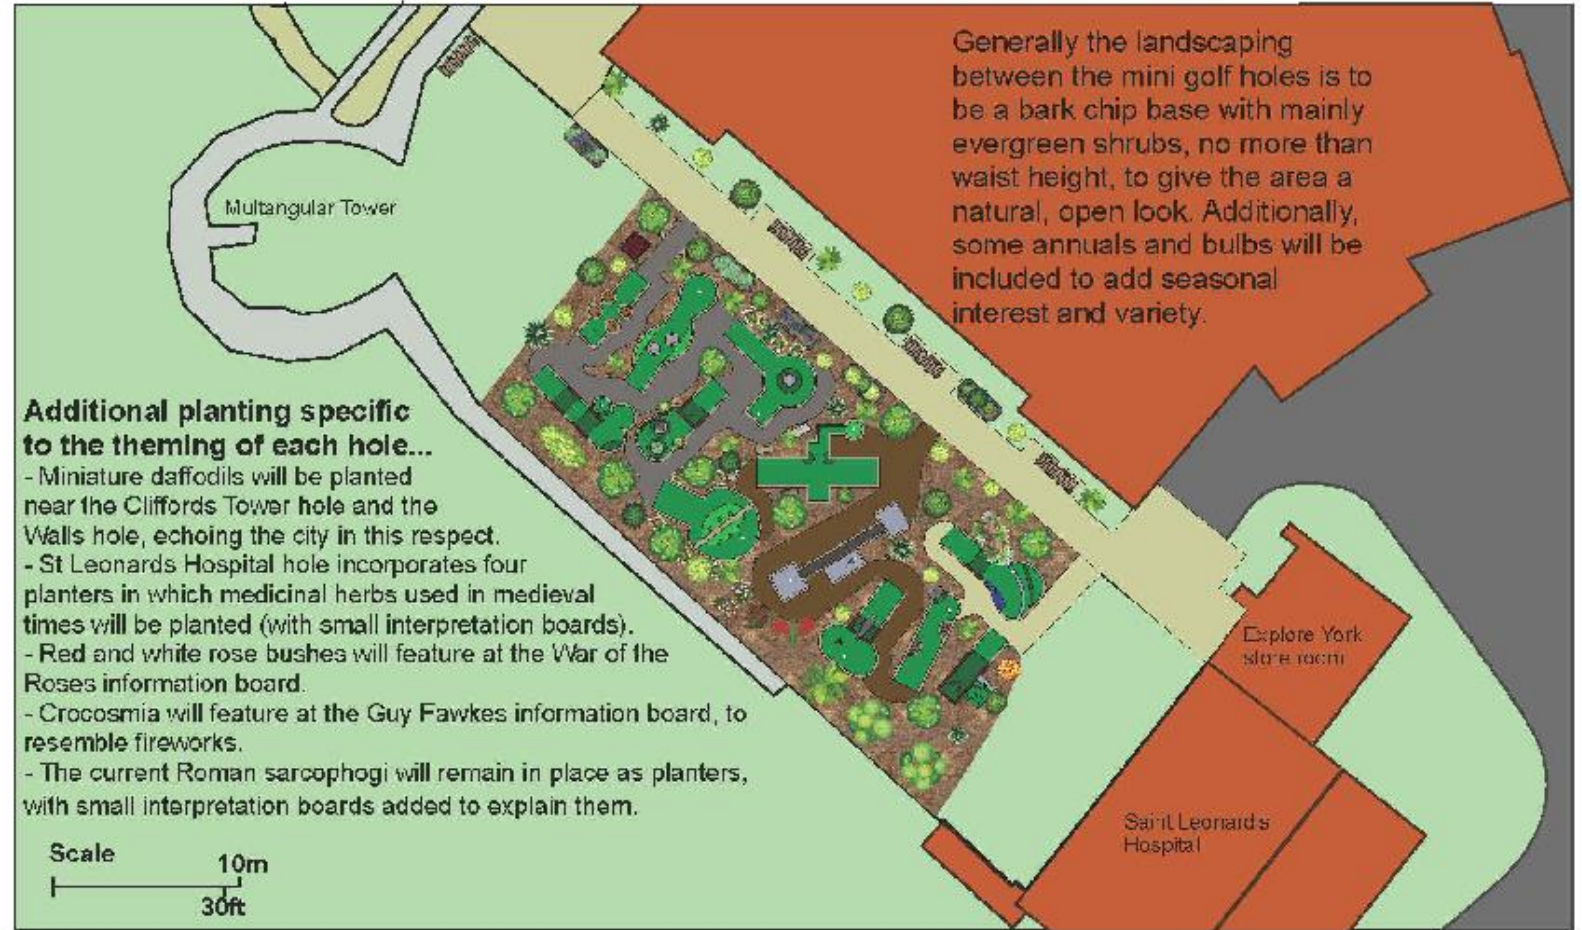

Note:
This planting plan is intended to give a general overview of the nature of the planting and isn't meant to give exact positions and types of plants to be used.