


York College, Sim Balk Lane, York YO23 2BB

22/01278/FULM

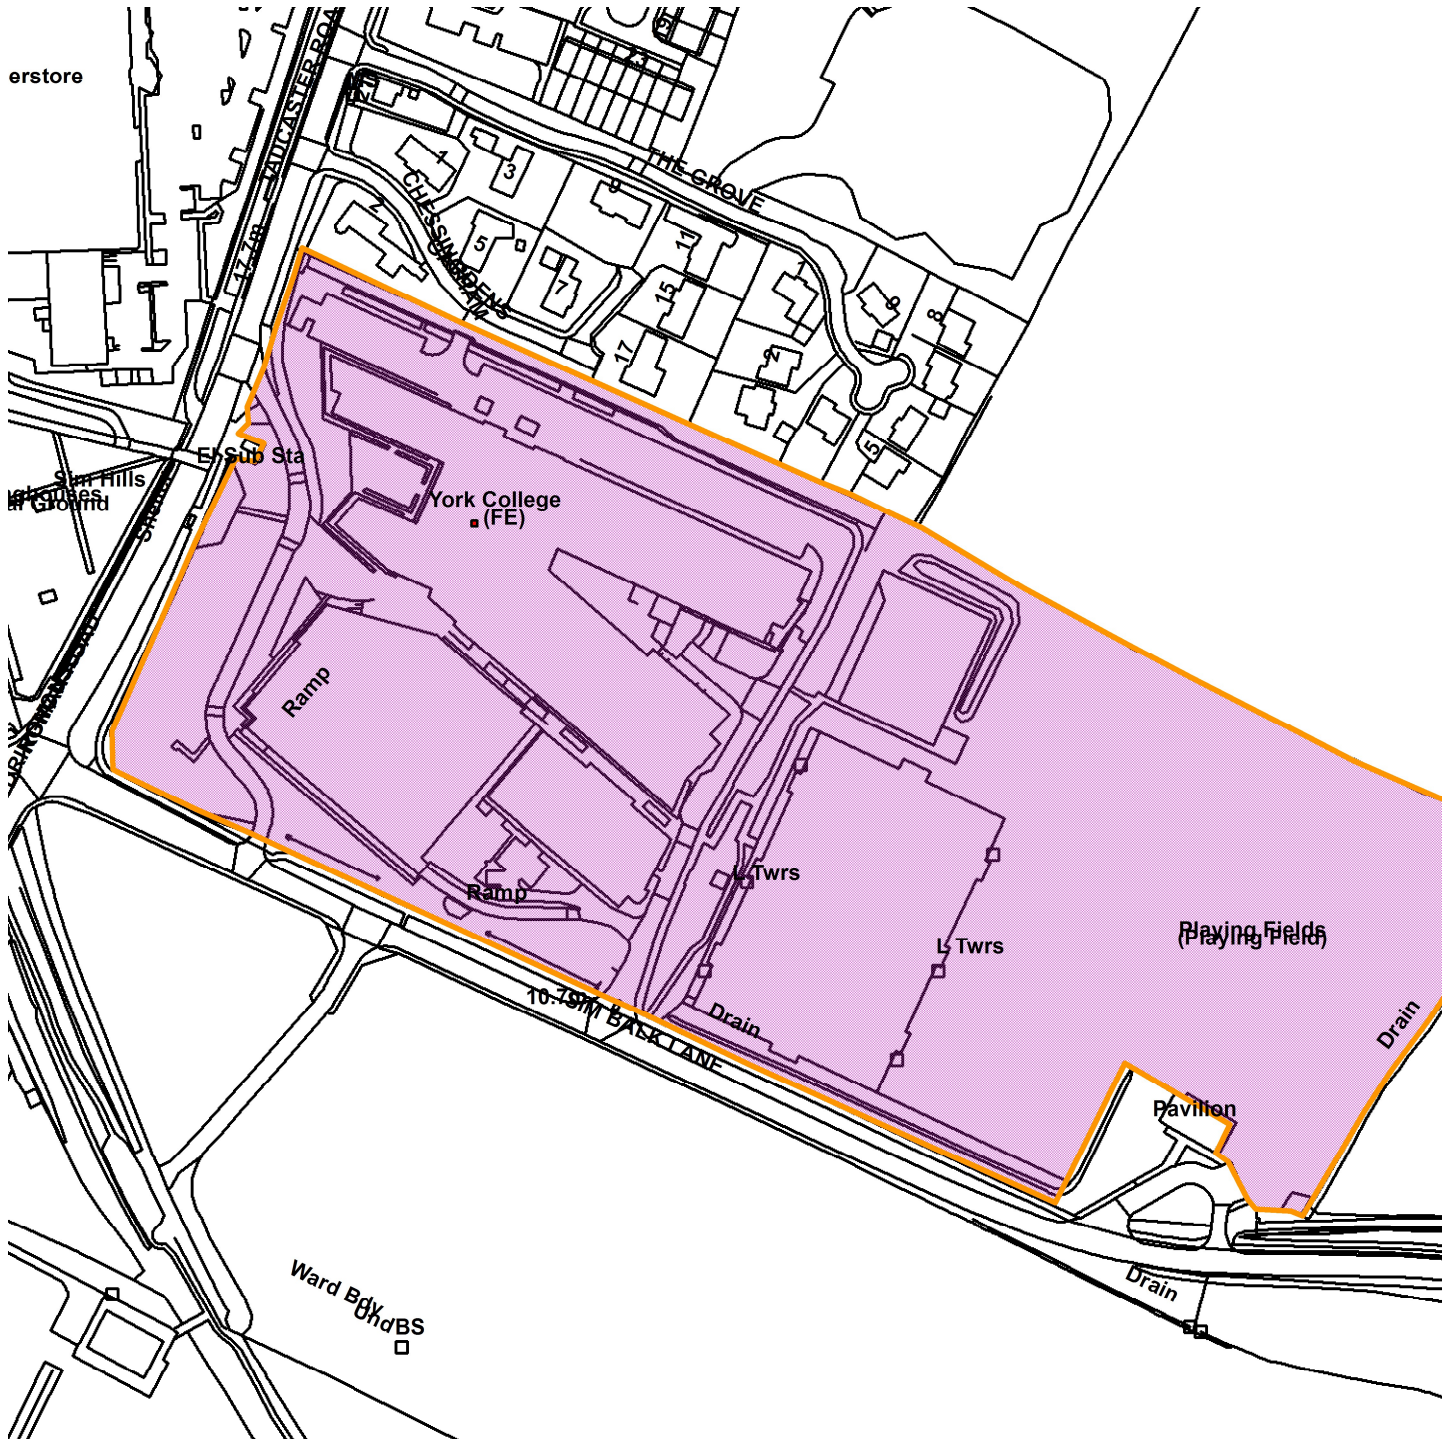

Scale : 1:2657

Reproduced from the Ordnance Survey map with the permission of the Controller of Her Majesty's Stationery Office © Crown Copyright 2000.

Unauthorised reproduction infringes Crown Copyright and may lead to prosecution or civil proceedings.

Organisation	City of York Council
Department	Directorate of Place
Comments	Site Location Plan
Date	31 October 2022
SLA Number	Not Set