


# 10 Church Road, Osbaldwick YO10 3NW

23/01220/FUL

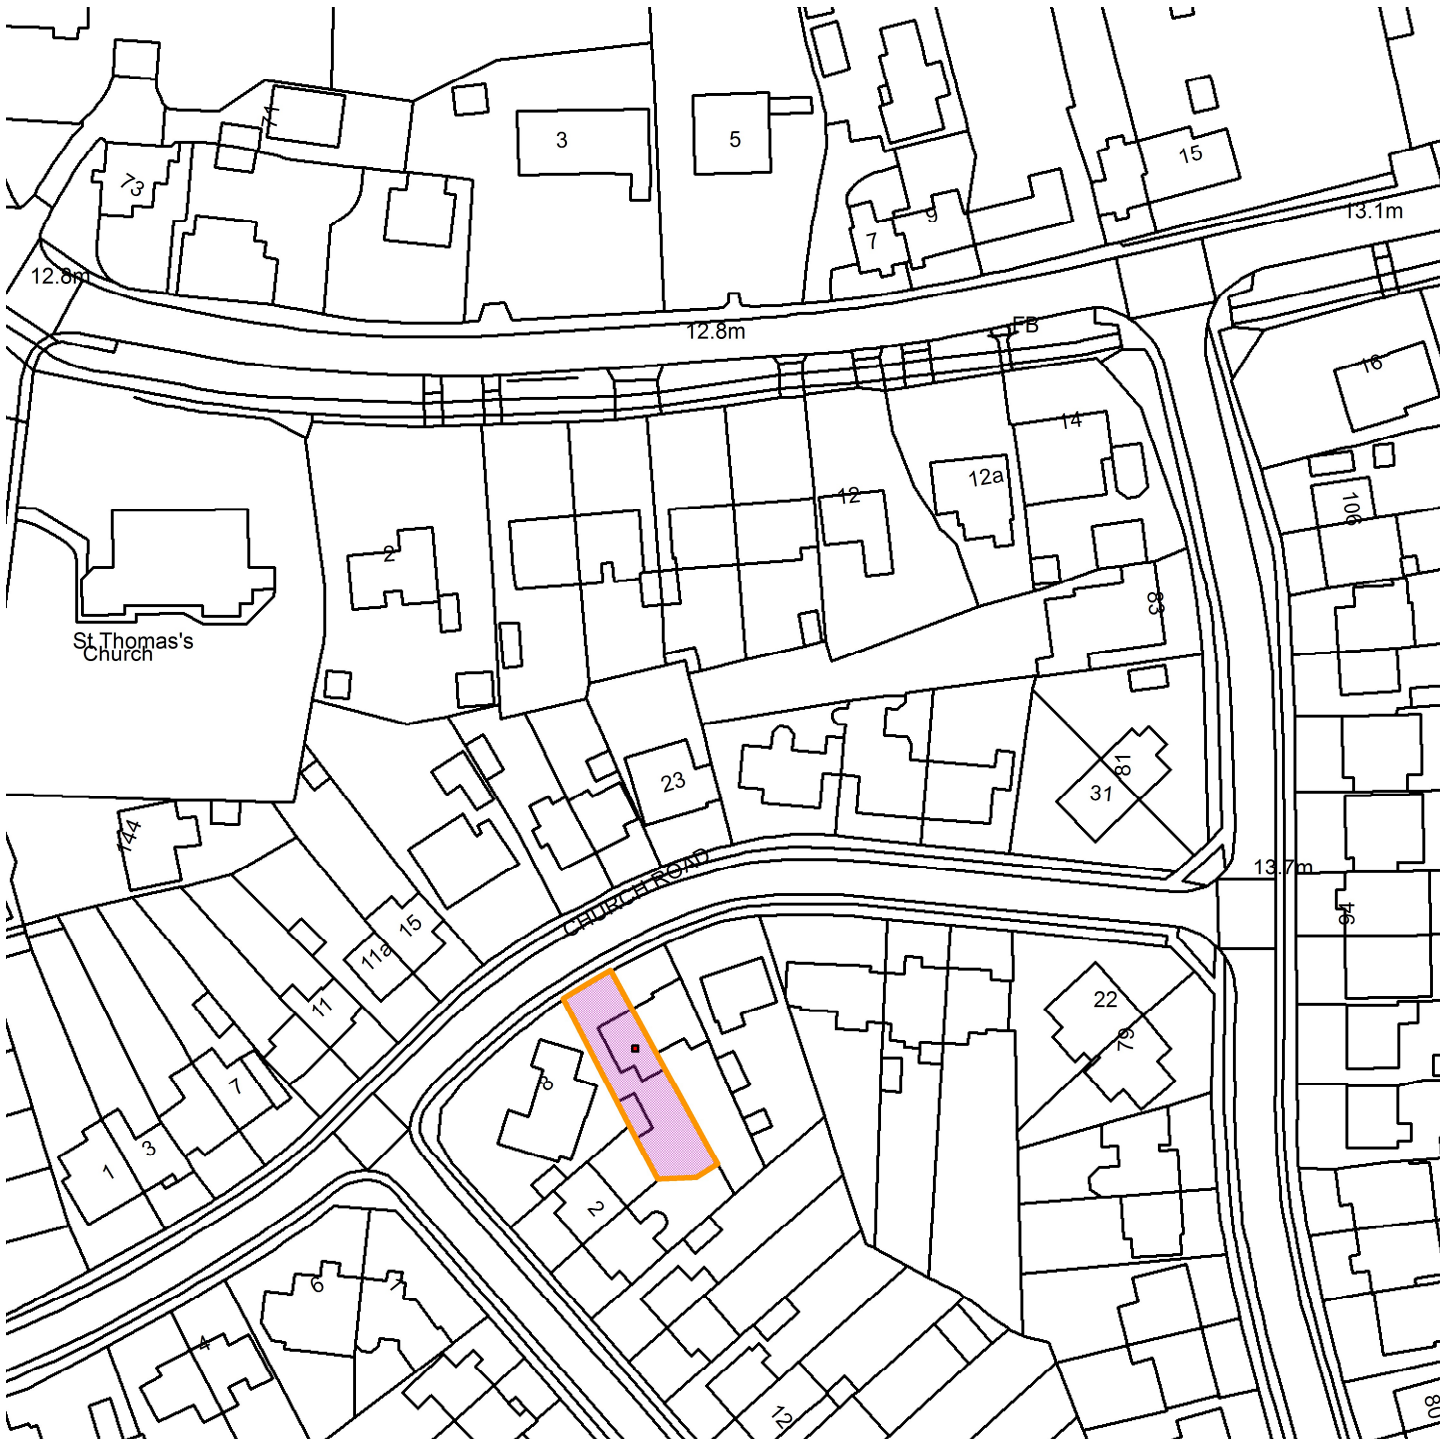

Scale : 1:1071

Reproduced from the Ordnance Survey map with the permission of the Controller of Her Majesty's Stationery Office © Crown Copyright 2000.

Unauthorised reproduction infringes Crown Copyright and may lead to prosecution or civil proceedings.

<b>Organisation</b>	City of York Council
<b>Department</b>	Directorate of Place
<b>Comments</b>	Site Location Plan
<b>Date</b>	31 August 2023
<b>SLA Number</b>	Not Set