
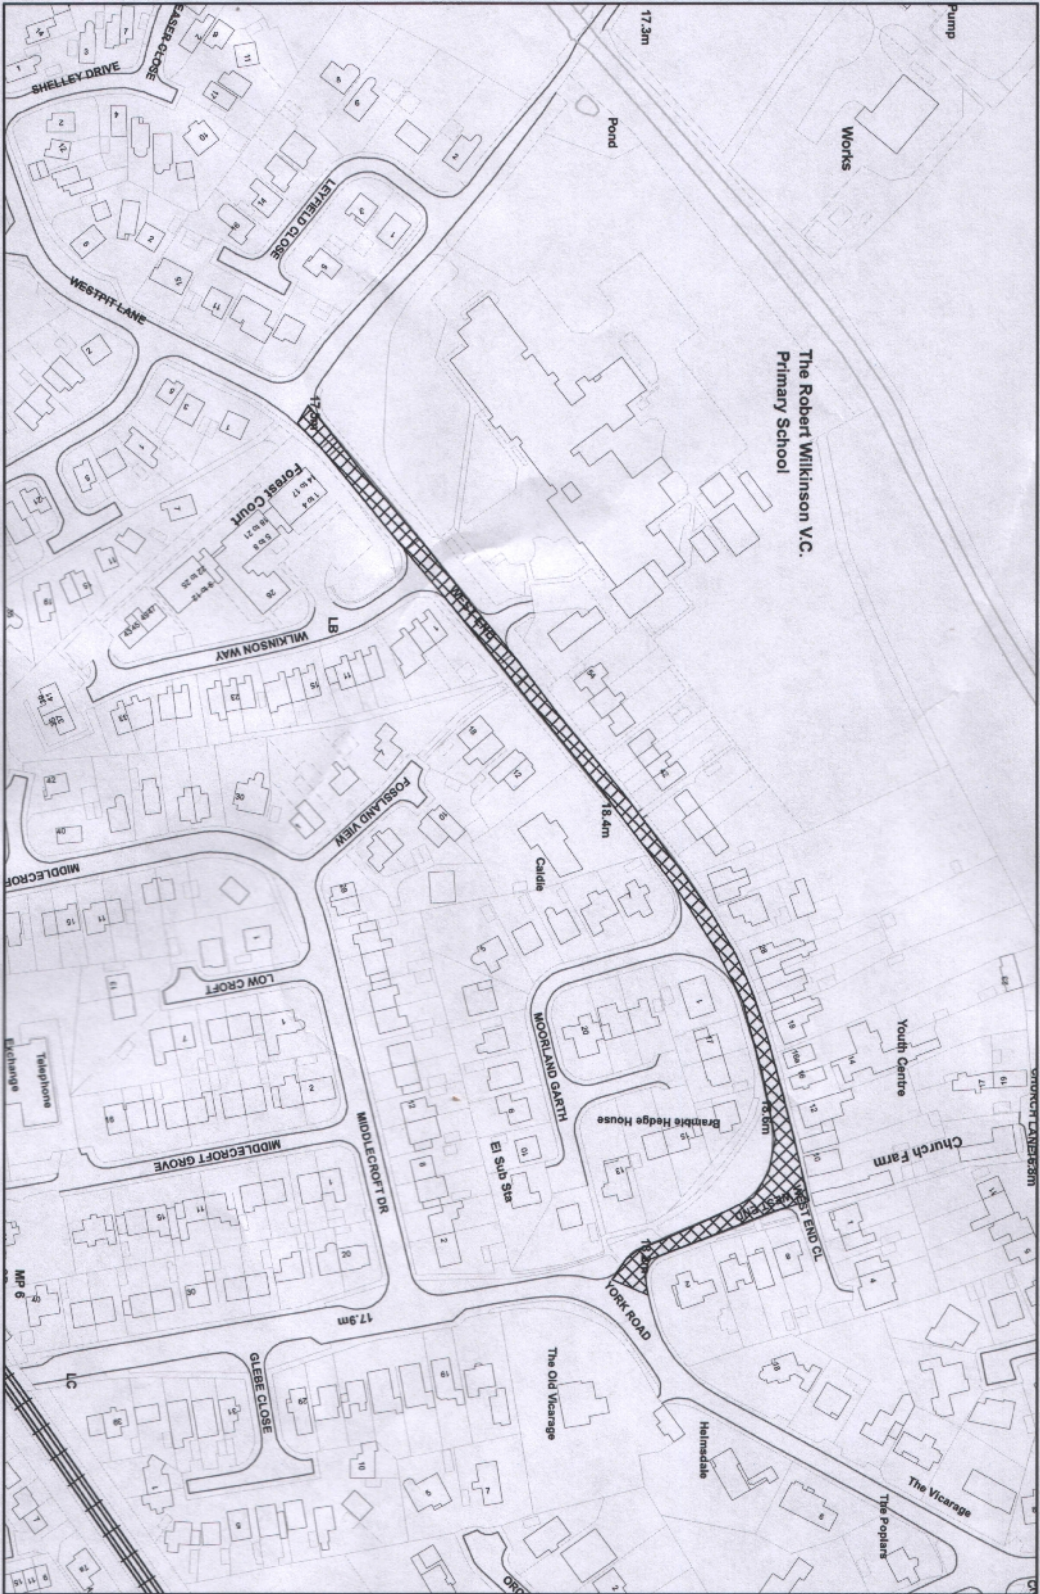


Based upon the Ordnance Survey mapping & Crown Copyright.
 Unauthorised reproduction may lead to prosecution.
 City of York Council Licence No 1000 65916

	ANNEX 2 West End		
	Drawn by	Date	Scale
BJH	October 2008	1:2,000	





Based upon the Ordnance Survey map(s) a Crown Copyright.
 Ordnance Survey Licence No. 1000 20818.
 City of York Council, License No. 1000 20818.



ANNEX 4 Princess Road
 Drawn by: SJH
 Date: October 2008

Scale: 1:2,000



Strensall

MP 215

Po



Based upon the Ordinance Survey mapping a Crown Copyright.
Unauthorized reproduction may lead to prosecution.
City of York Council, Licence No 1009 25016.



ANNEX 5 The Village
Drawn by BJH

Date October 2008

Scale 1:3,000

