


ANNEX 2

Fossgate

Plans of Options for Proposed Junction Improvements

Reinvigorate York: Fossgate Public Realm Improvement Project Option 1

Plan 1: Preferred Option

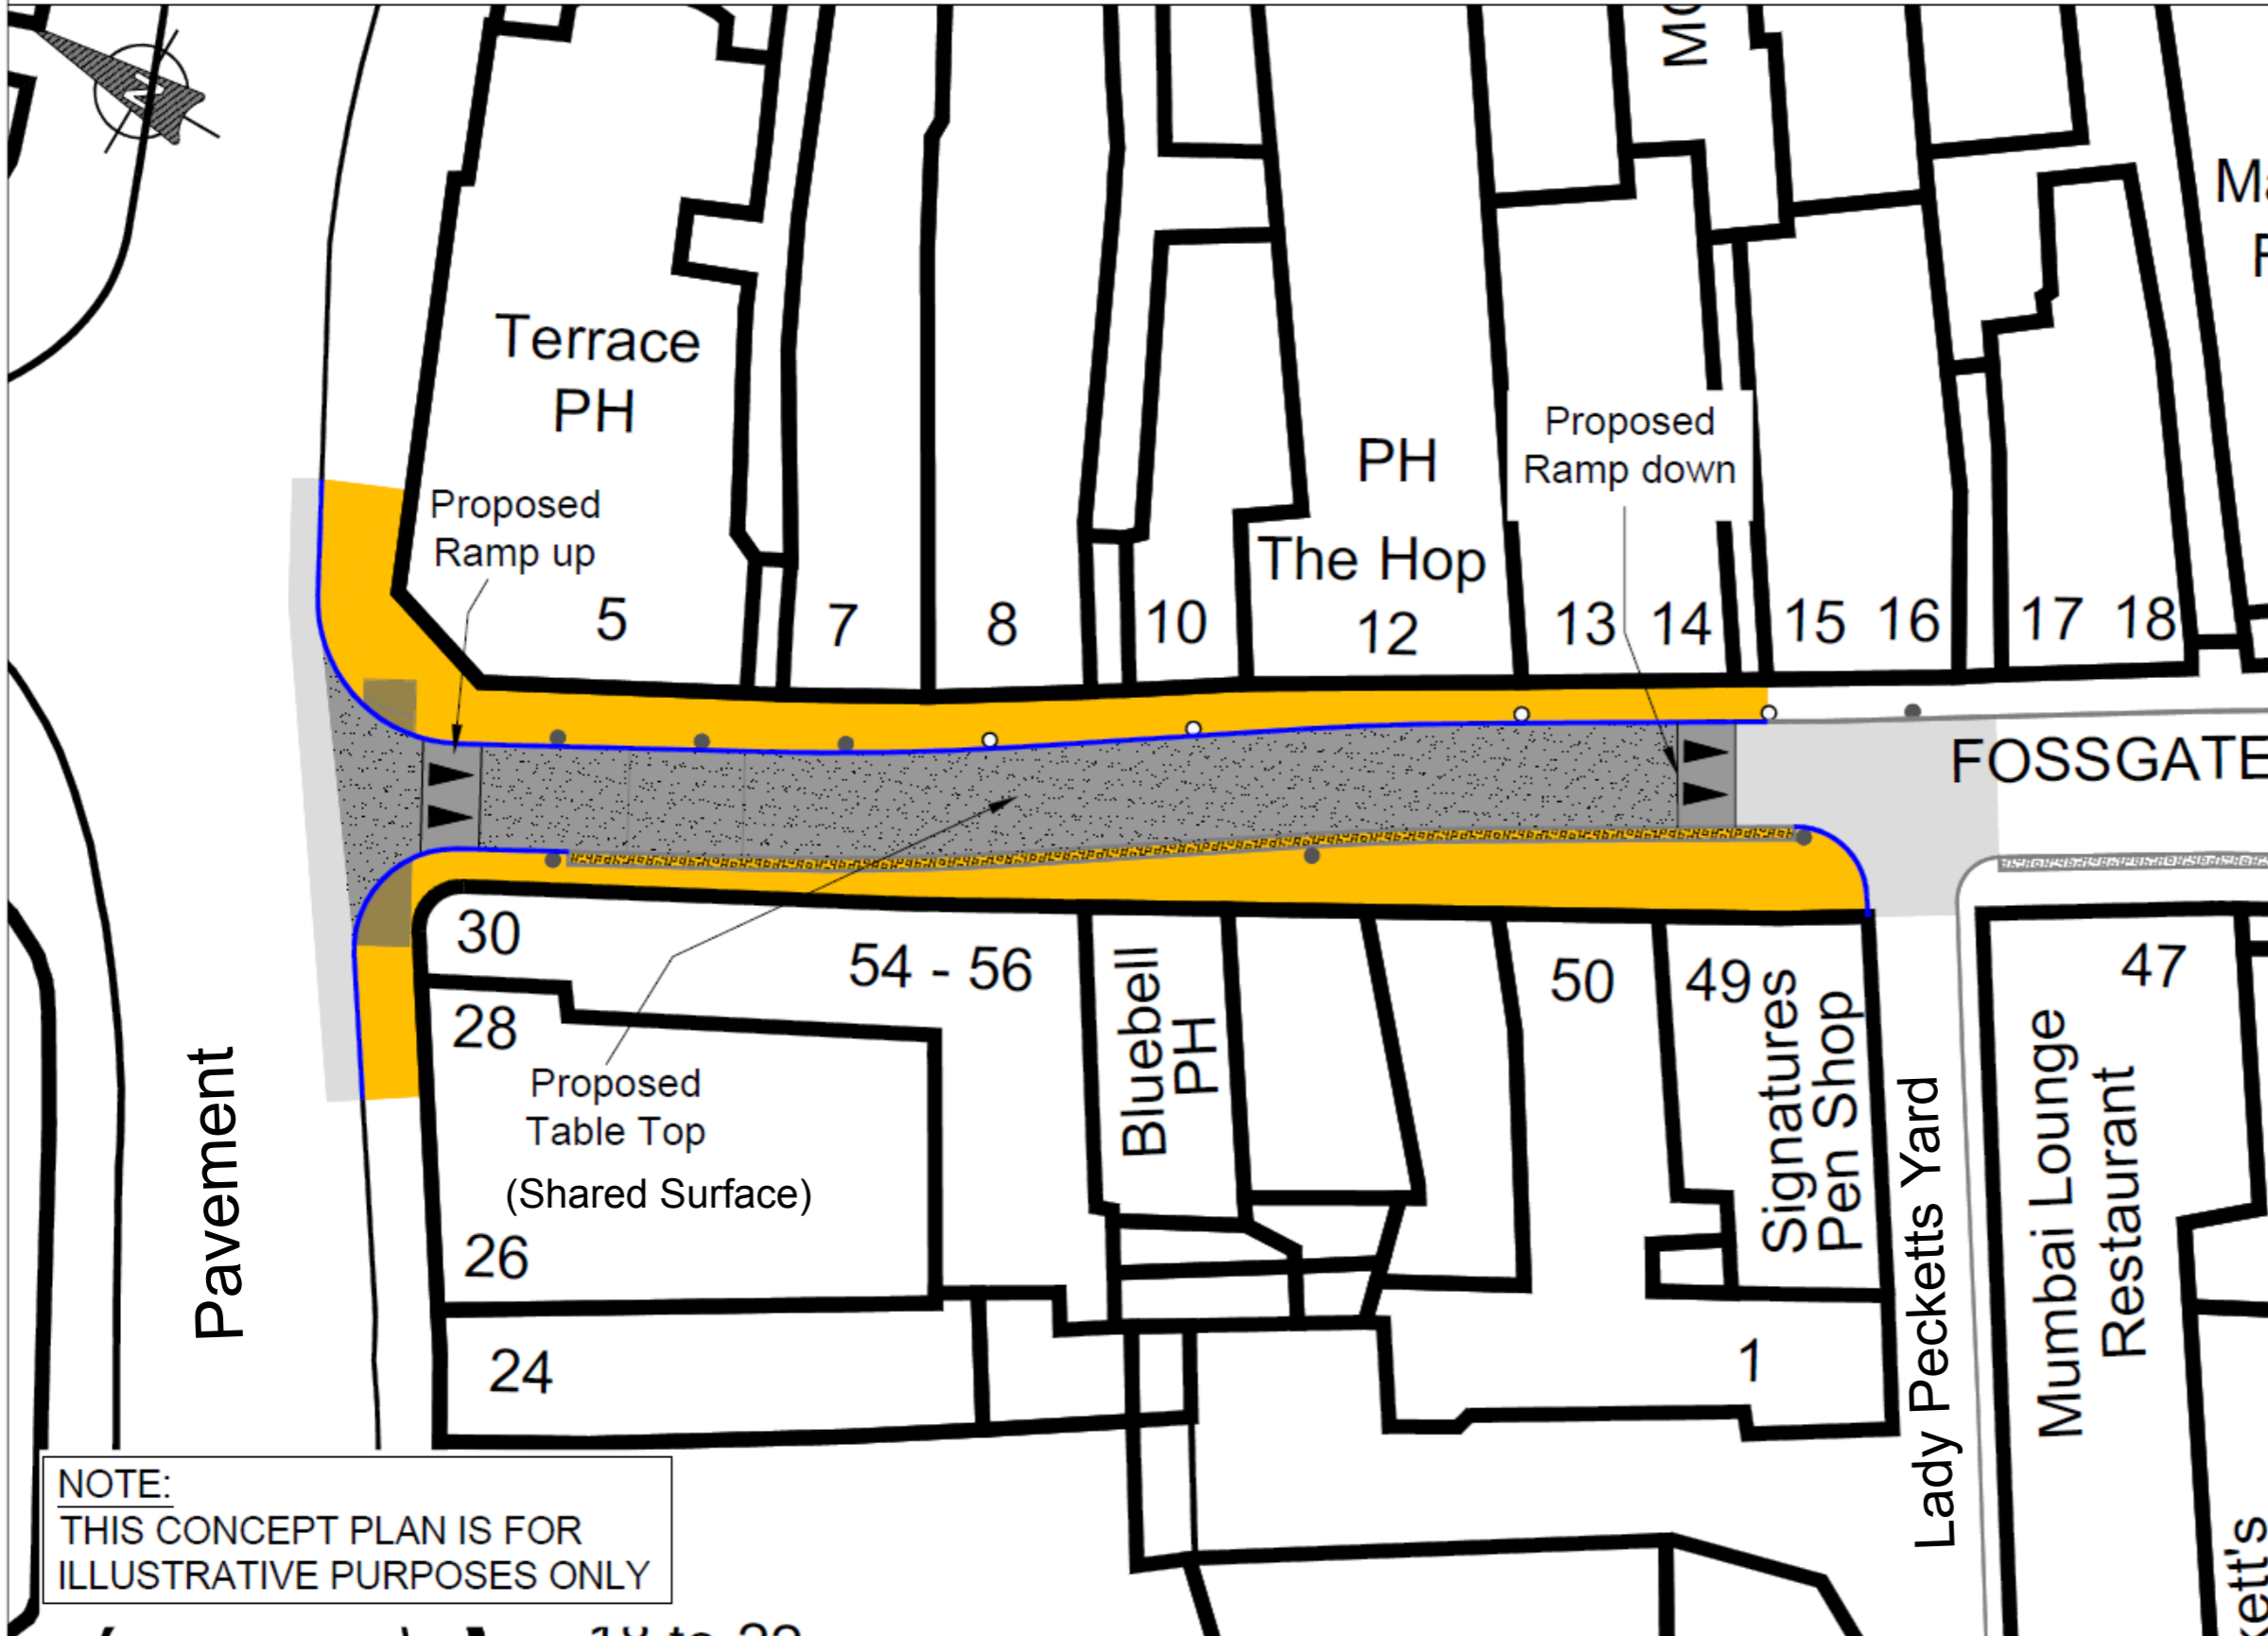

NOTES:

KEY:

- Dark Grey Granite Setts
- Yorkstone Flag Paving
- Rolled Asphalt Surface Course
- Proposed Granite Kerbs
- Relocated Existing Granite Kerbs
- Existing Granite Kerbs to remain insitu
- Buff Granite Tactile Paving Blocks
- Existing Bollards to remain insitu
- Proposed Bollard.

c CROWN COPYRIGHT. City of York Council OS Licence No. 1000 20818

PRELIMINARY STAGE

Revision	By	Checked	Approved	Date	Description

CITY OF YORK COUNCIL
Sustainable Transport Service (Transport Projects)
West Office, Station Rise, York, YO1 5SA
Tel: 01904 555550 Fax: 01904 555560
www.york.gov.uk

Project
REINVIGORATE YORK
FOSSGATE

Drawing
PLAN 4 - OPTION F - MEDIUM TABLE TOP
& RELOCATED KERBLINE G.A

Drawn by	M.I.T	Date:	MARCH 2014
Checked by	R.W	Date:	MARCH 2014
Authorised by		Date:	

Drawing No.	Revision
DRAFT ISSUE	-

Drawing Scale:	1:250 @ A3	A3
CAD Filename:	Plot Scale: 1:1	

NOTE:
THIS CONCEPT PLAN IS FOR
ILLUSTRATIVE PURPOSES ONLY

Reinvigorate York: Fossgate Public Realm Improvement Project Option 1

Plan 2: Preferred Option - Proposed Parking Bay Locations

KEY




Existing parking bays retained



Proposed parking bays



Proposed disabled parking bays

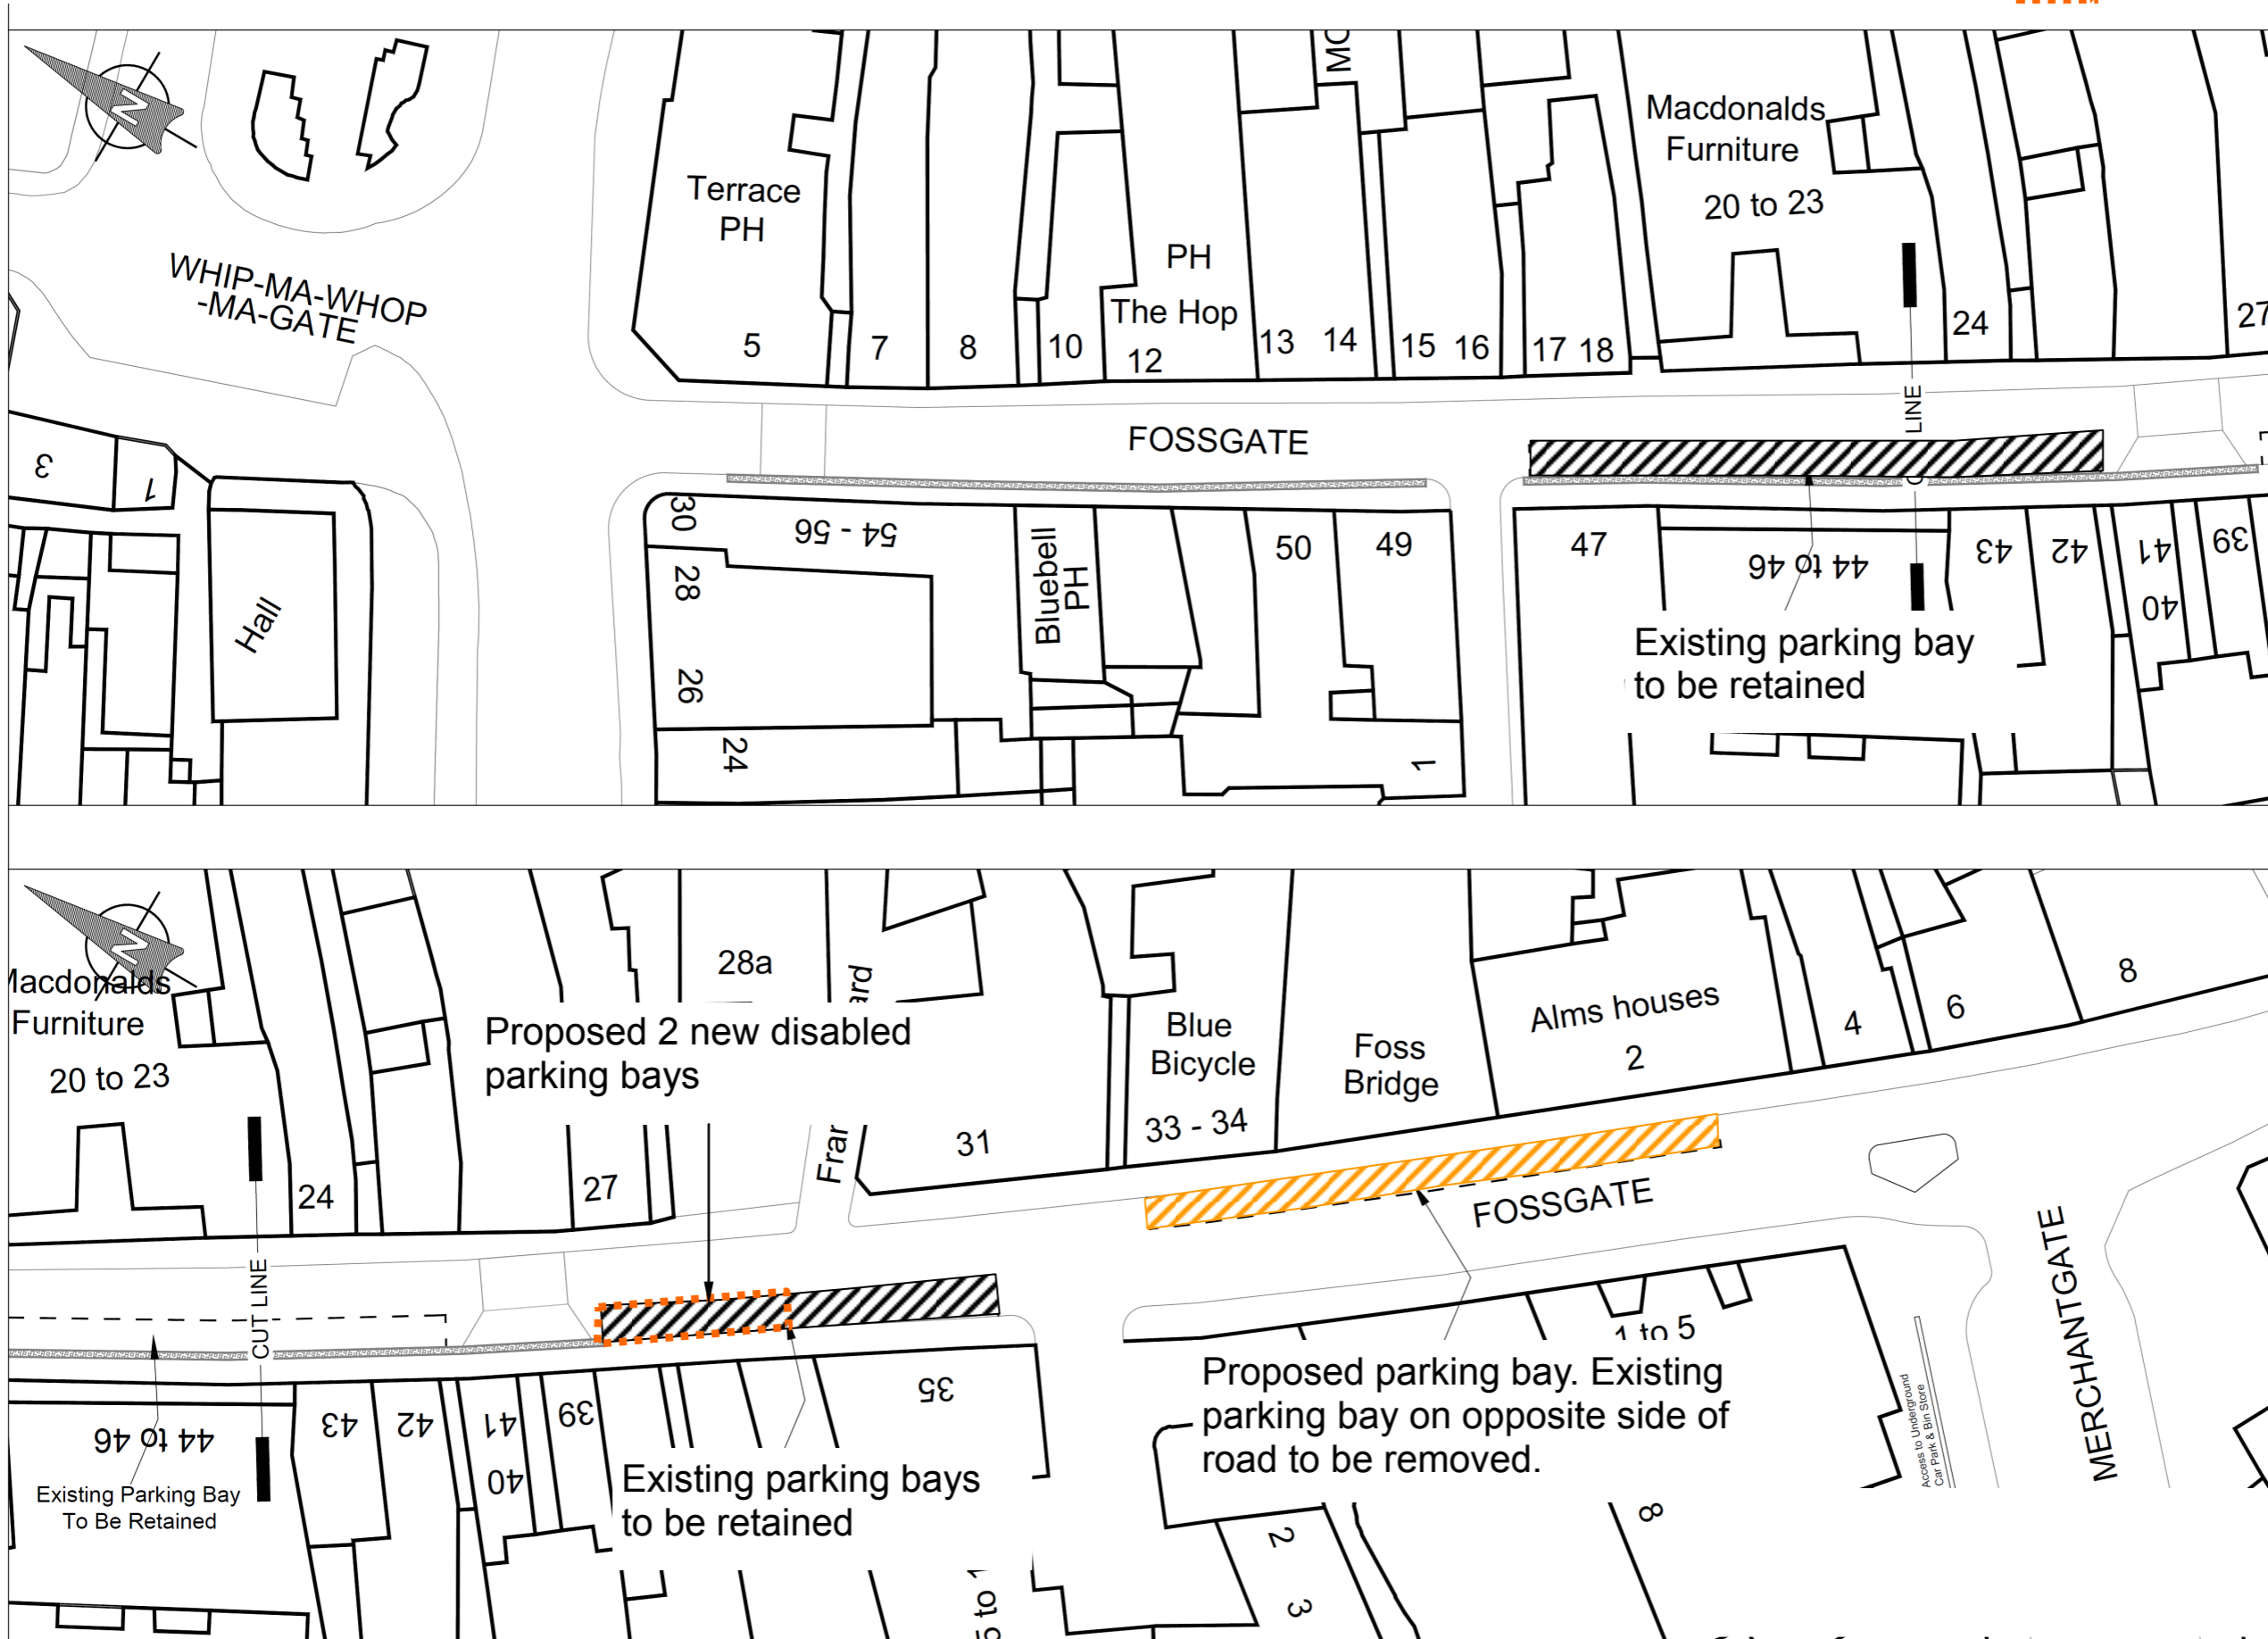

BASED UPON THE ORDINANCE SURVEY MAPS WITH THE PERMISSION OF THE CONTROLLER OF HER MAJESTY'S STATIONERY OFFICE - CROWN COPYRIGHT. UNAUTHORISED REPRODUCTION IN WHOLE OR IN PART IS PROHIBITED AND MAY LEAD TO PROSECUTION OR CIVIL PROCEEDINGS. City of York Council OS Licence No. 1000 20818

PRELIMINARY STAGE

Revision	By	Checked	Approved	Date	Description



Sustainable Transport Service (Transport Projects)
West Office, Station Rise, York, YO1 1BA
Tel: 01904 553550 Fax: 01904 553560
www.york.gov.uk

Project
REINVIGORATE YORK
FOSSGATE

Drawing
PLAN 6 - EXISTING PARKING BAY
ARRANGEMENTS

Drawn by: M.I.T. Date: JAN 2014
Checked by: R.W. Date: JAN 2014
Authorised by: Date:

Drawing No. Revision


Drawing Scale: 1:200 @ A1 A1

CAD Filename: Plot Scale: 1:00

Reinvigorate York: Fossgate Public Realm Improvement Project

Option 2

Plan 3: Public Consultation Option A

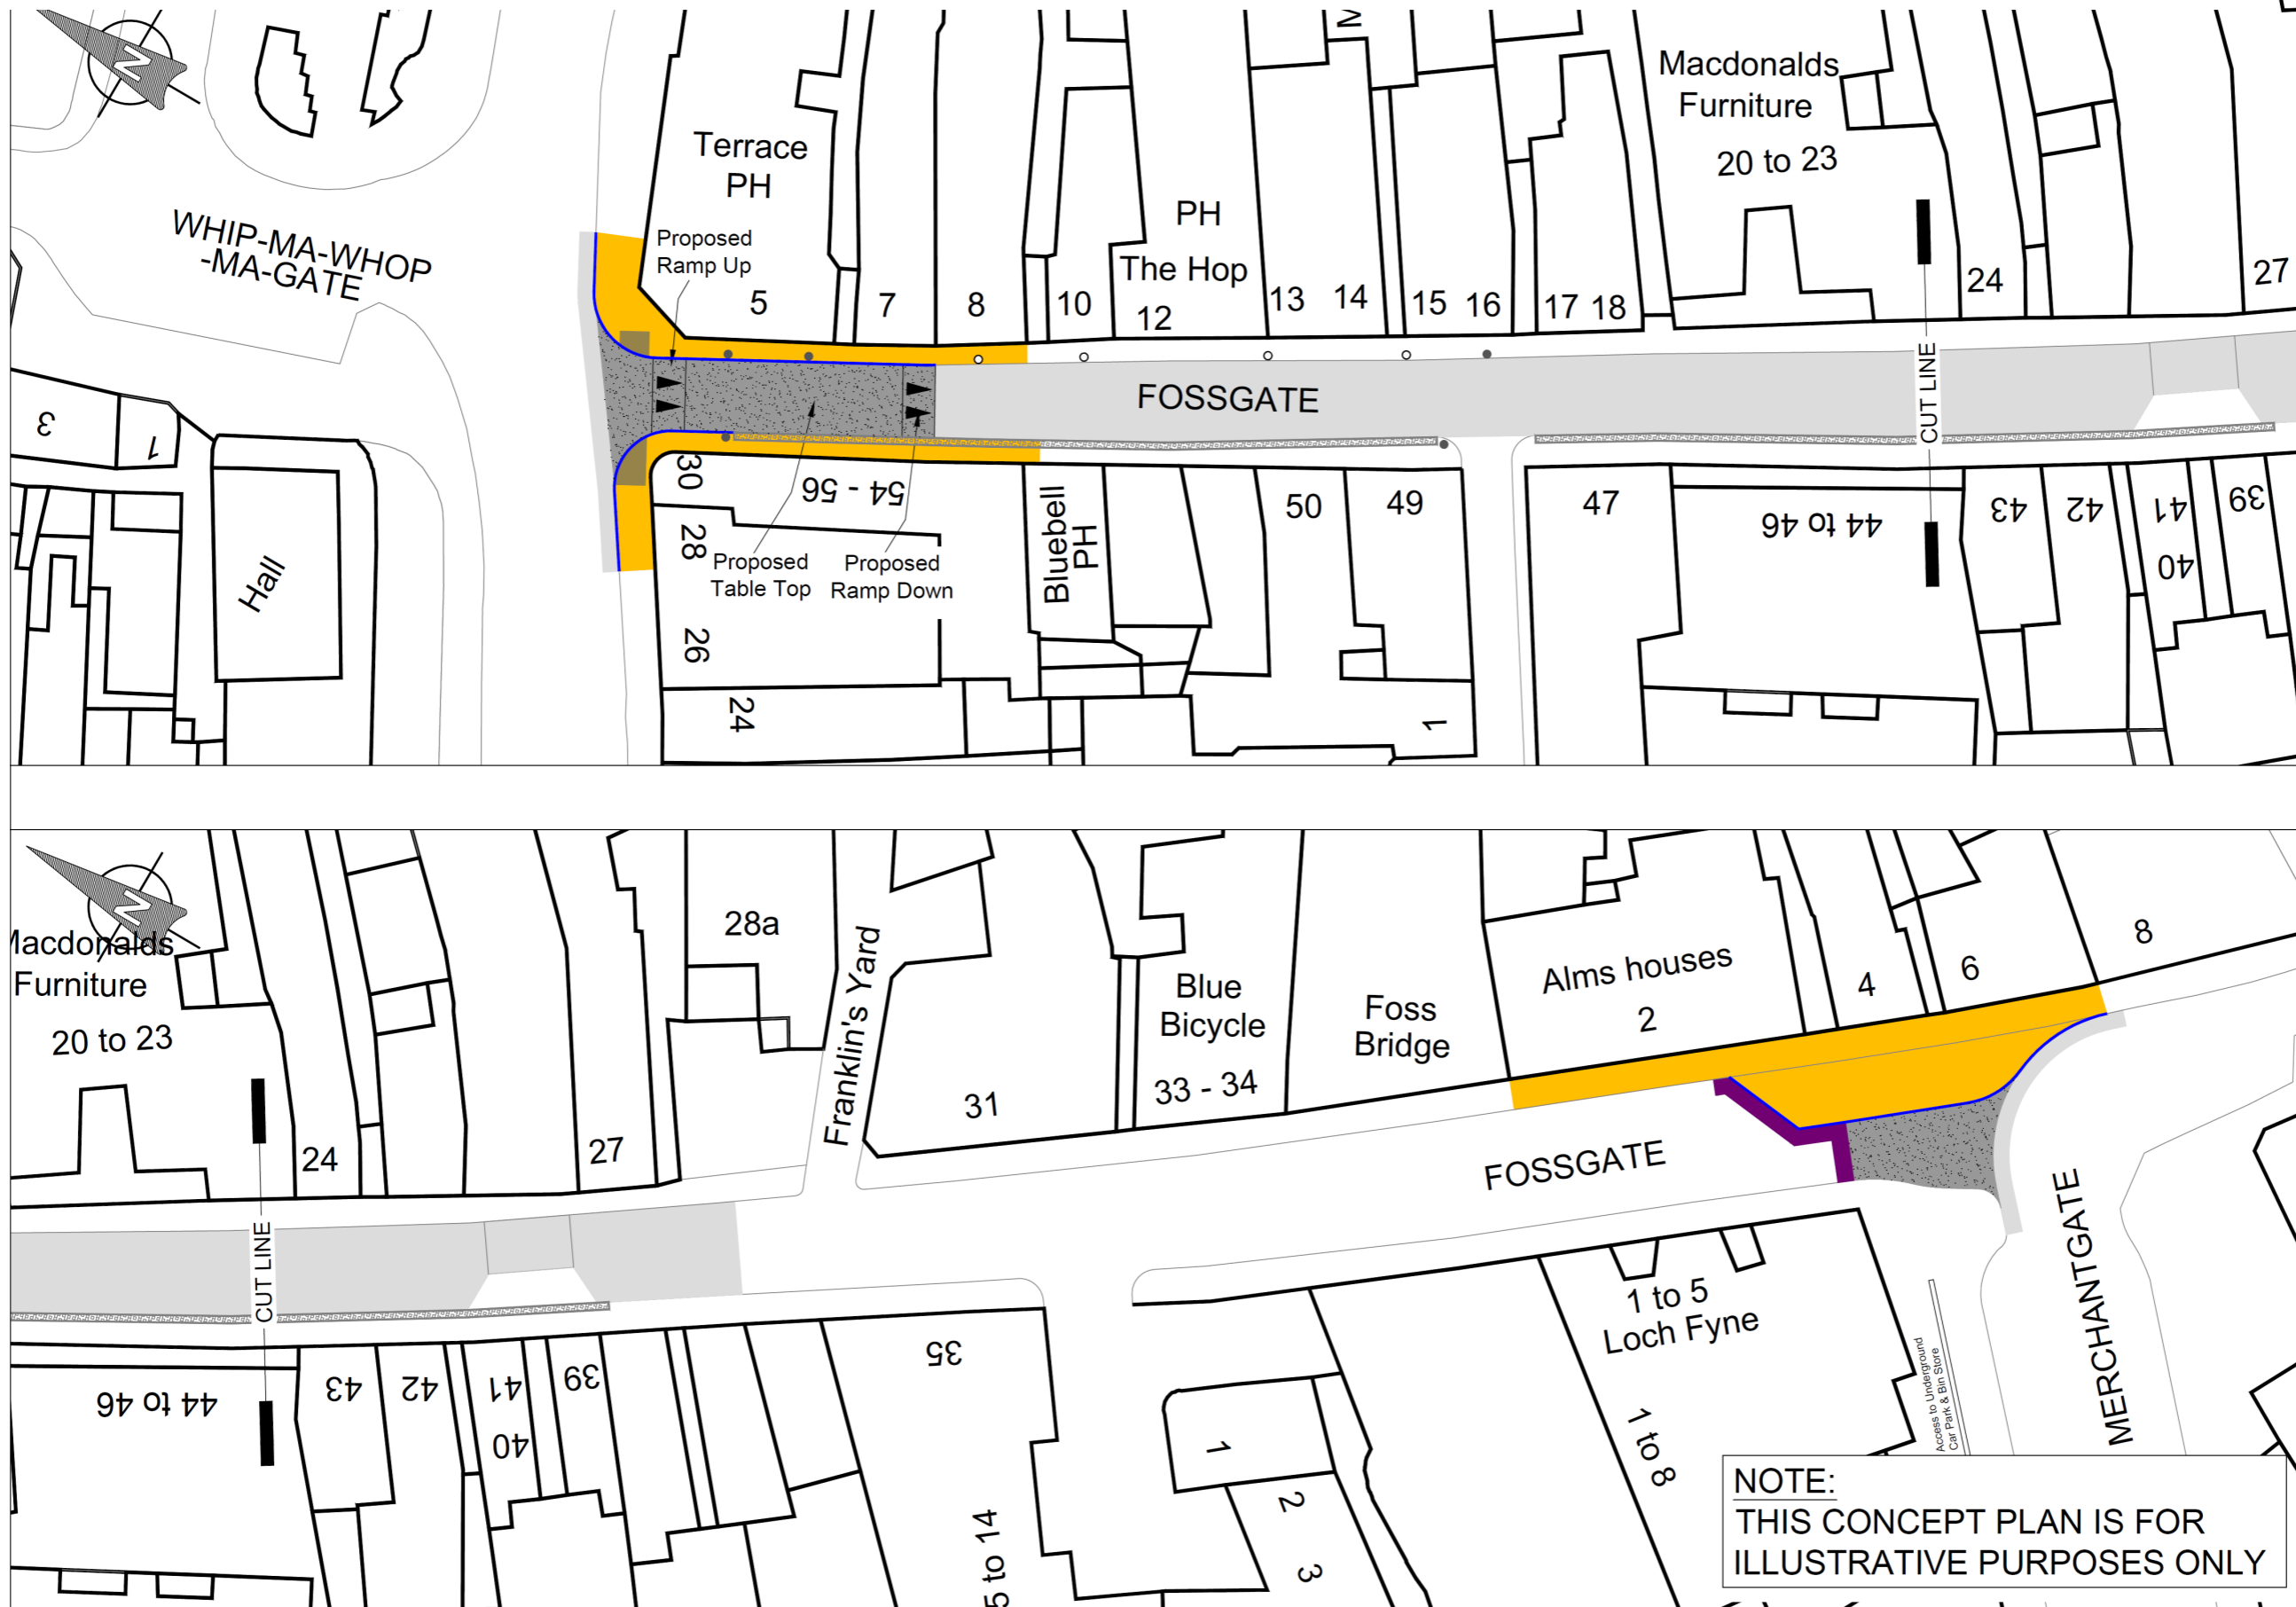

- NOTES:**
- KEY:**
- Dark Grey Granite Setts
 - Yorkstone Flag Paving
 - Rolled Asphalt Surface Course
 - Proposed Granite Kerbs
 - Existing Granite Kerbs to remain in situ
 - Buff Granite Tactile Paving Blocks
 - Existing Granite Setts to be lifted and reset
 - Existing Bollards to remain in situ
 - Proposed Bollard.

BASED UPON THE ORDNANCE SURVEY MAPPING WITH THE PERMISSION OF THE CONTROLLER OF HER MAJESTY'S STATIONERY OFFICE. © CROWN COPYRIGHT. UNAUTHORISED REPRODUCTION OR CIVIL PROCEEDINGS. City of York Council OS Licence No. 1000 20818

PRELIMINARY STAGE

Revision	By	Checked	Approved	Date	Description

CITY OF YORK COUNCIL
 Sustainable Transport Service (Transport Projects)
 West Office, Station Hill, York, YO1 6BA
 Tel: 01904 553500 Fax: 01904 553500
 www.york.gov.uk

Project
 REINVIGORATE YORK
 FOSSGATE

Drawing
 PLAN 1 - OPTION B
 GENERAL ARRANGEMENT

Drawn by M.I.T Date: JAN 2014
 Checked by R.W Date: JAN 2014
 Authorised by Date:

Drawing No. **DRAFT ISSUE** Revision


Drawing Scale: 1:200 @ A1 A1
 CAD Filename: Plot Scale: 1:00

NOTE:
 THIS CONCEPT PLAN IS FOR
 ILLUSTRATIVE PURPOSES ONLY

Reinvigorate York: Fossgate Public Realm Improvement Project

Option 3

Plan 3: Public Consultation Option B

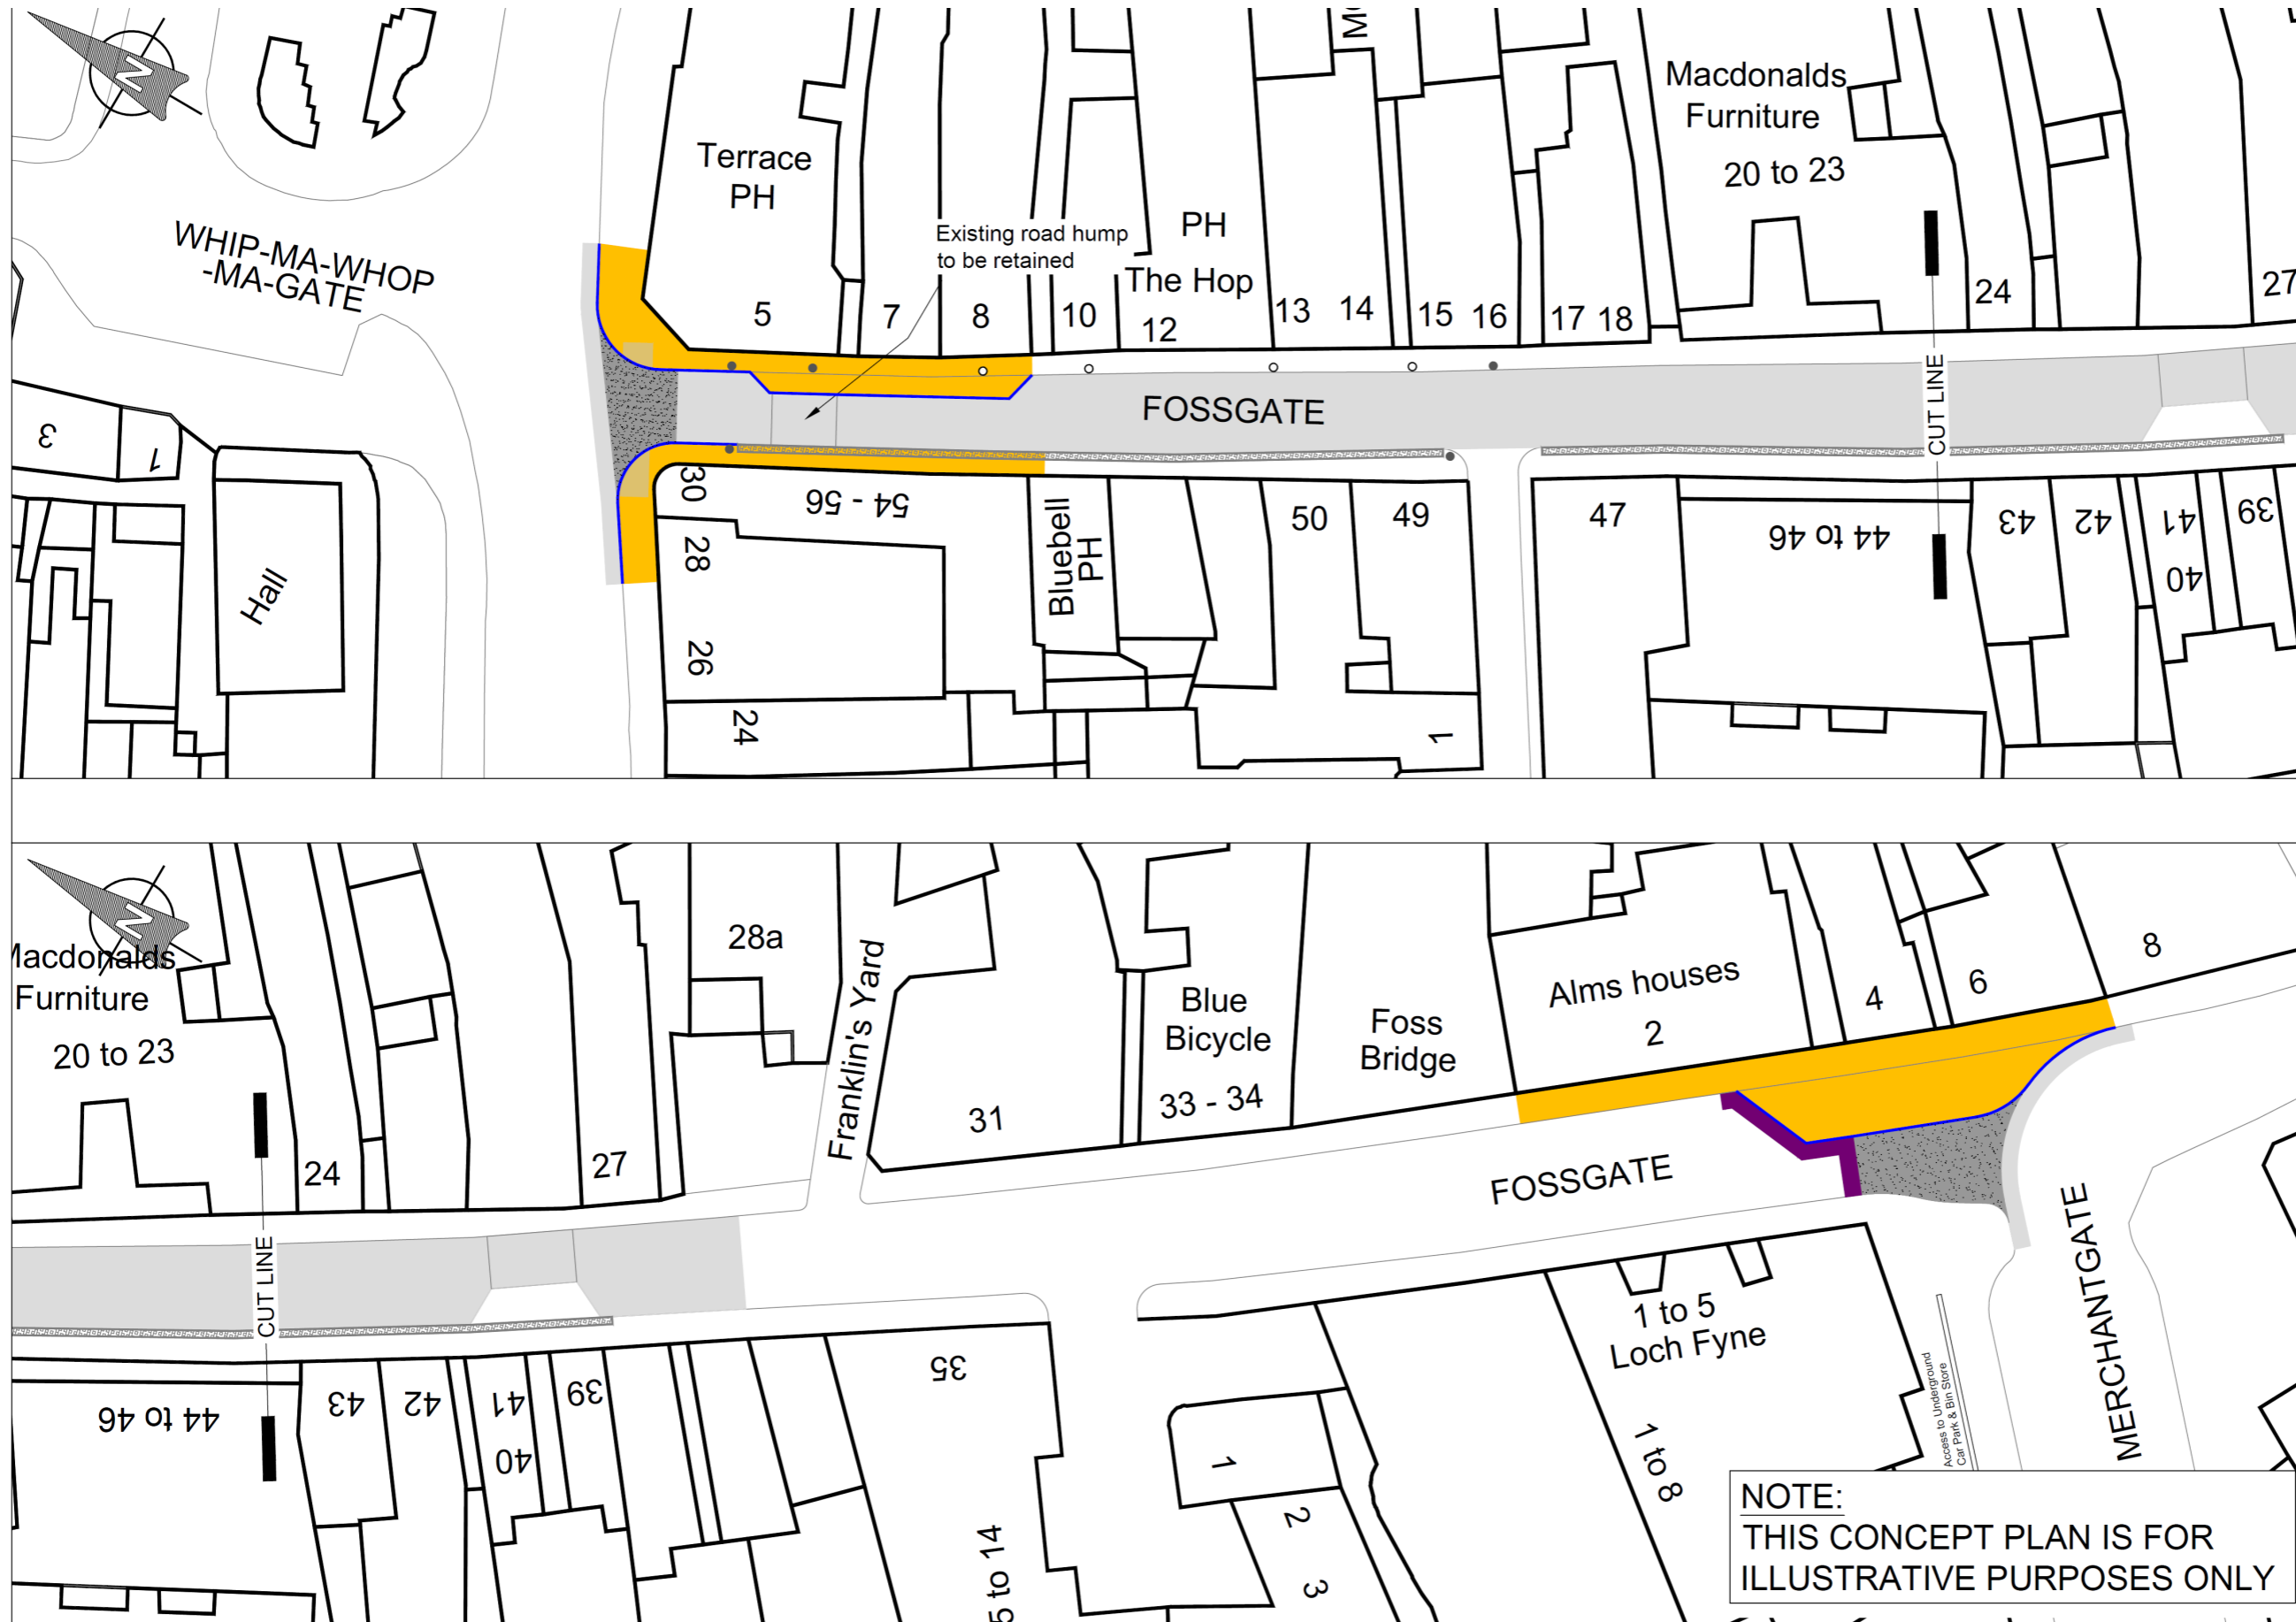

- NOTES:**
- KEY:**
- Dark Grey Granite Setts
 - Yorkstone Flag Paving
 - Rolled Asphalt Surface Course
 - Proposed Granite Kerbs
 - Existing Granite Kerbs to remain insitu
 - Buff Granite Tactile Paving Blocks
 - Existing Granite Setts to be lifted and reset
 - Existing Bollards to remain insitu
 - Proposed Bollard.

BASED UPON THE ORDNANCE SURVEY MAPPING WITH THE PERMISSION OF THE CONTROLLER OF HER MAJESTY'S STATIONERY OFFICE. CROWN COPYRIGHT. UNAUTHORISED REPRODUCTION INFRINGES CROWN COPYRIGHT AND MAY LEAD TO PROSECUTION OR CIVIL PROCEEDINGS. City of York Council OS Licence No. 1000 20818

PRELIMINARY STAGE

Revision	By	Checked	Approved	Date	Description



Project
**REINVIGORATE YORK
FOSSGATE**

Drawing
**PLAN 2 - OPTION B
GENERAL ARRANGEMENT**

Drawn by: M.I.T Date: JAN 2014
Checked by: R.W Date: JAN 2014
Authorised by: Date:

Drawing No. Revision
DRAFT ISSUE

Drawing Scale: 1:200 @ A1 A1
CAD Filename: Plot Scale: 1:00

NOTE:
THIS CONCEPT PLAN IS FOR
ILLUSTRATIVE PURPOSES ONLY