









**ANNEX B**

**Key to Restriction Types Displayed**

-  No waiting 24
-  Park (9/5 XSS) 120
-  NW 24 LBXS
-  C (9/5 XSS) 10 minute initial period

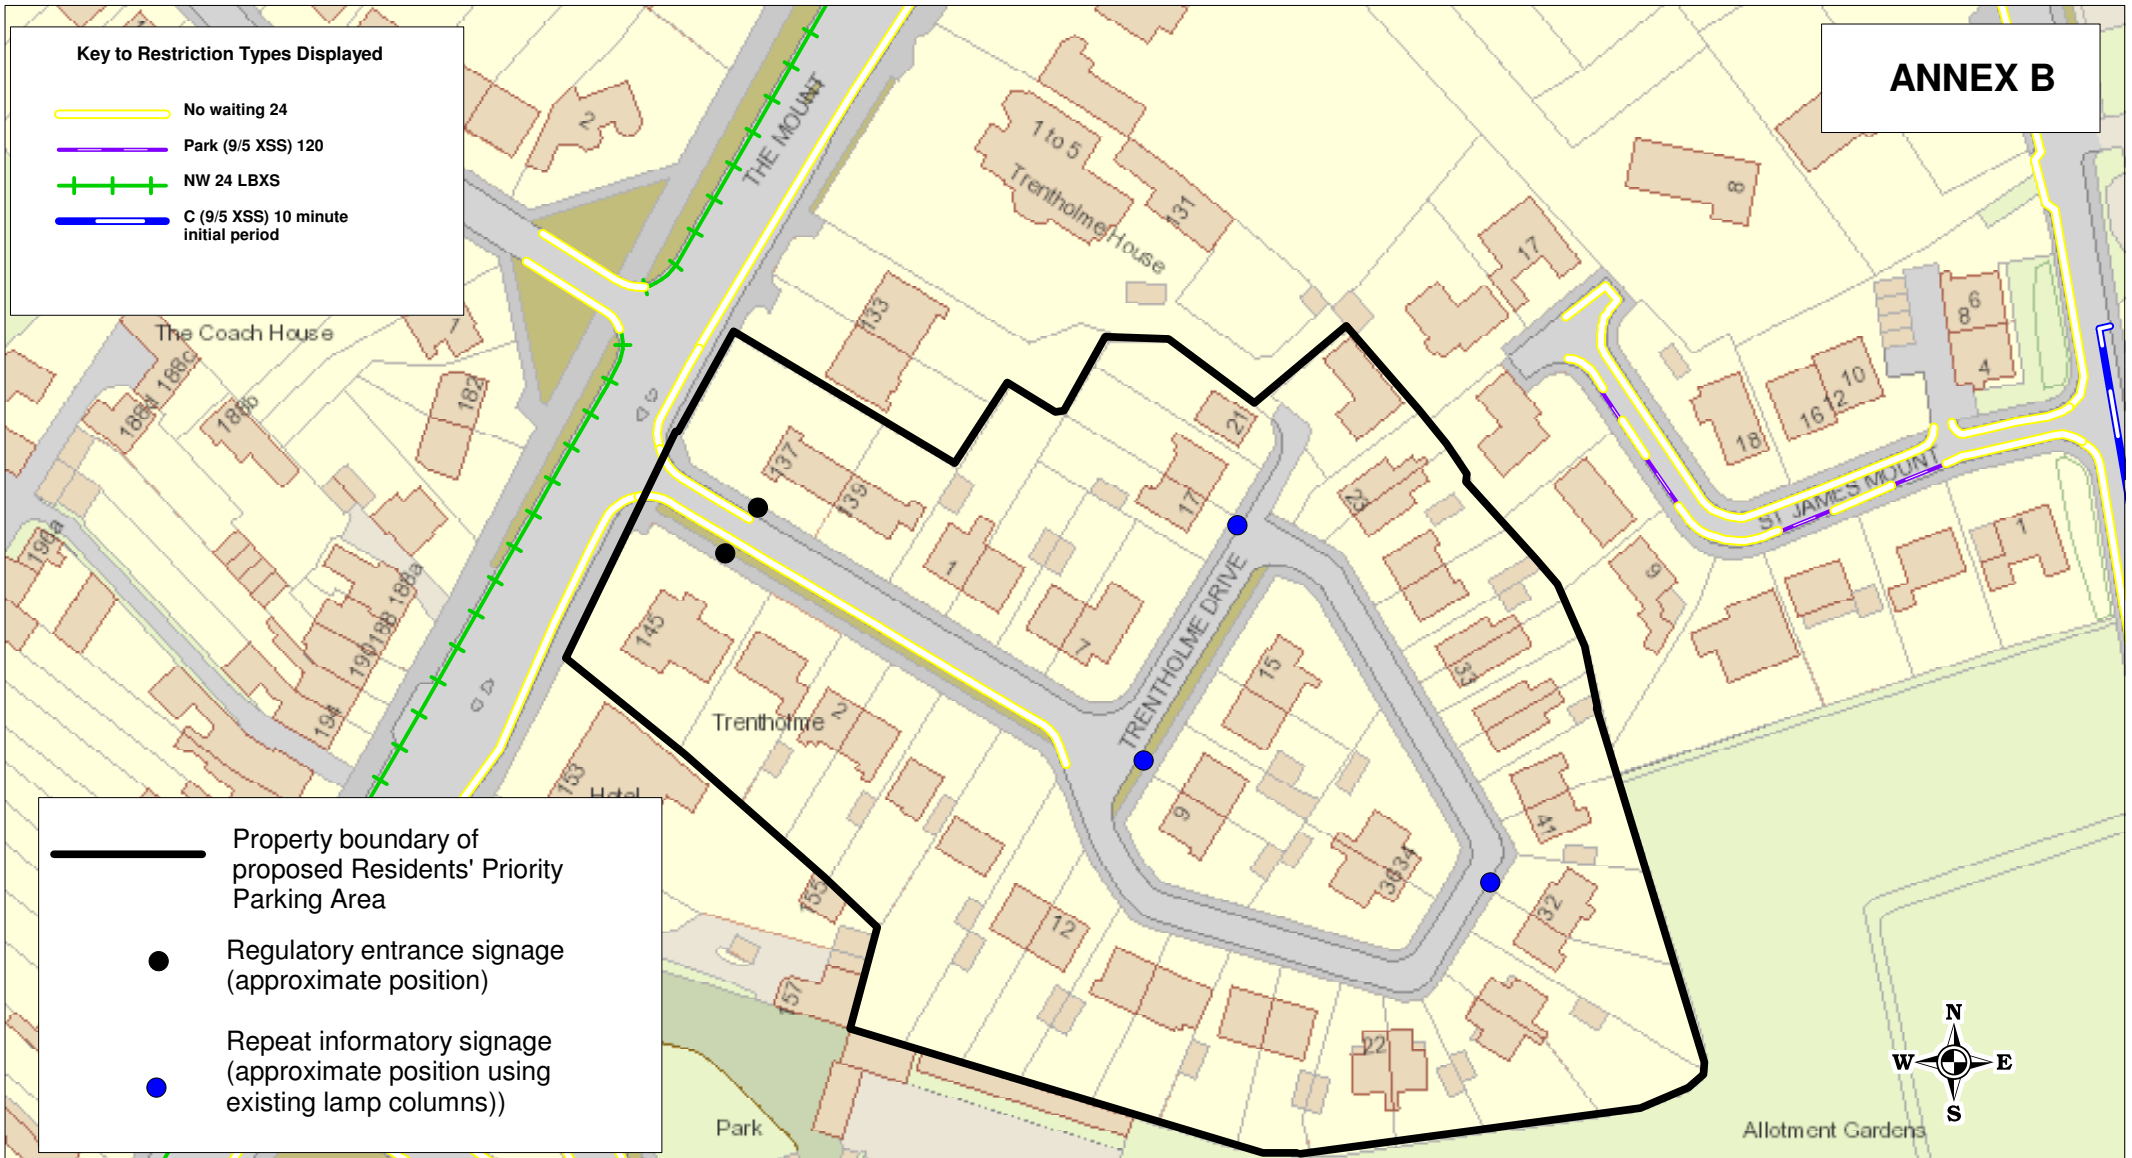

-  Property boundary of proposed Residents' Priority Parking Area
-  Regulatory entrance signage (approximate position)
-  Repeat informatory signage (approximate position using existing lamp columns))



**Trentholme Drive  
Proposed Residents' Priority Parking Area  
(for consultation)**

+ Crown copyright. All rights reserved  
Licence No. 2003

SCALE	1 : 1250
DATE	17/02/2016
DRAWING No.	
DRAWN BY	