

463050




452400

452400

452350

452350

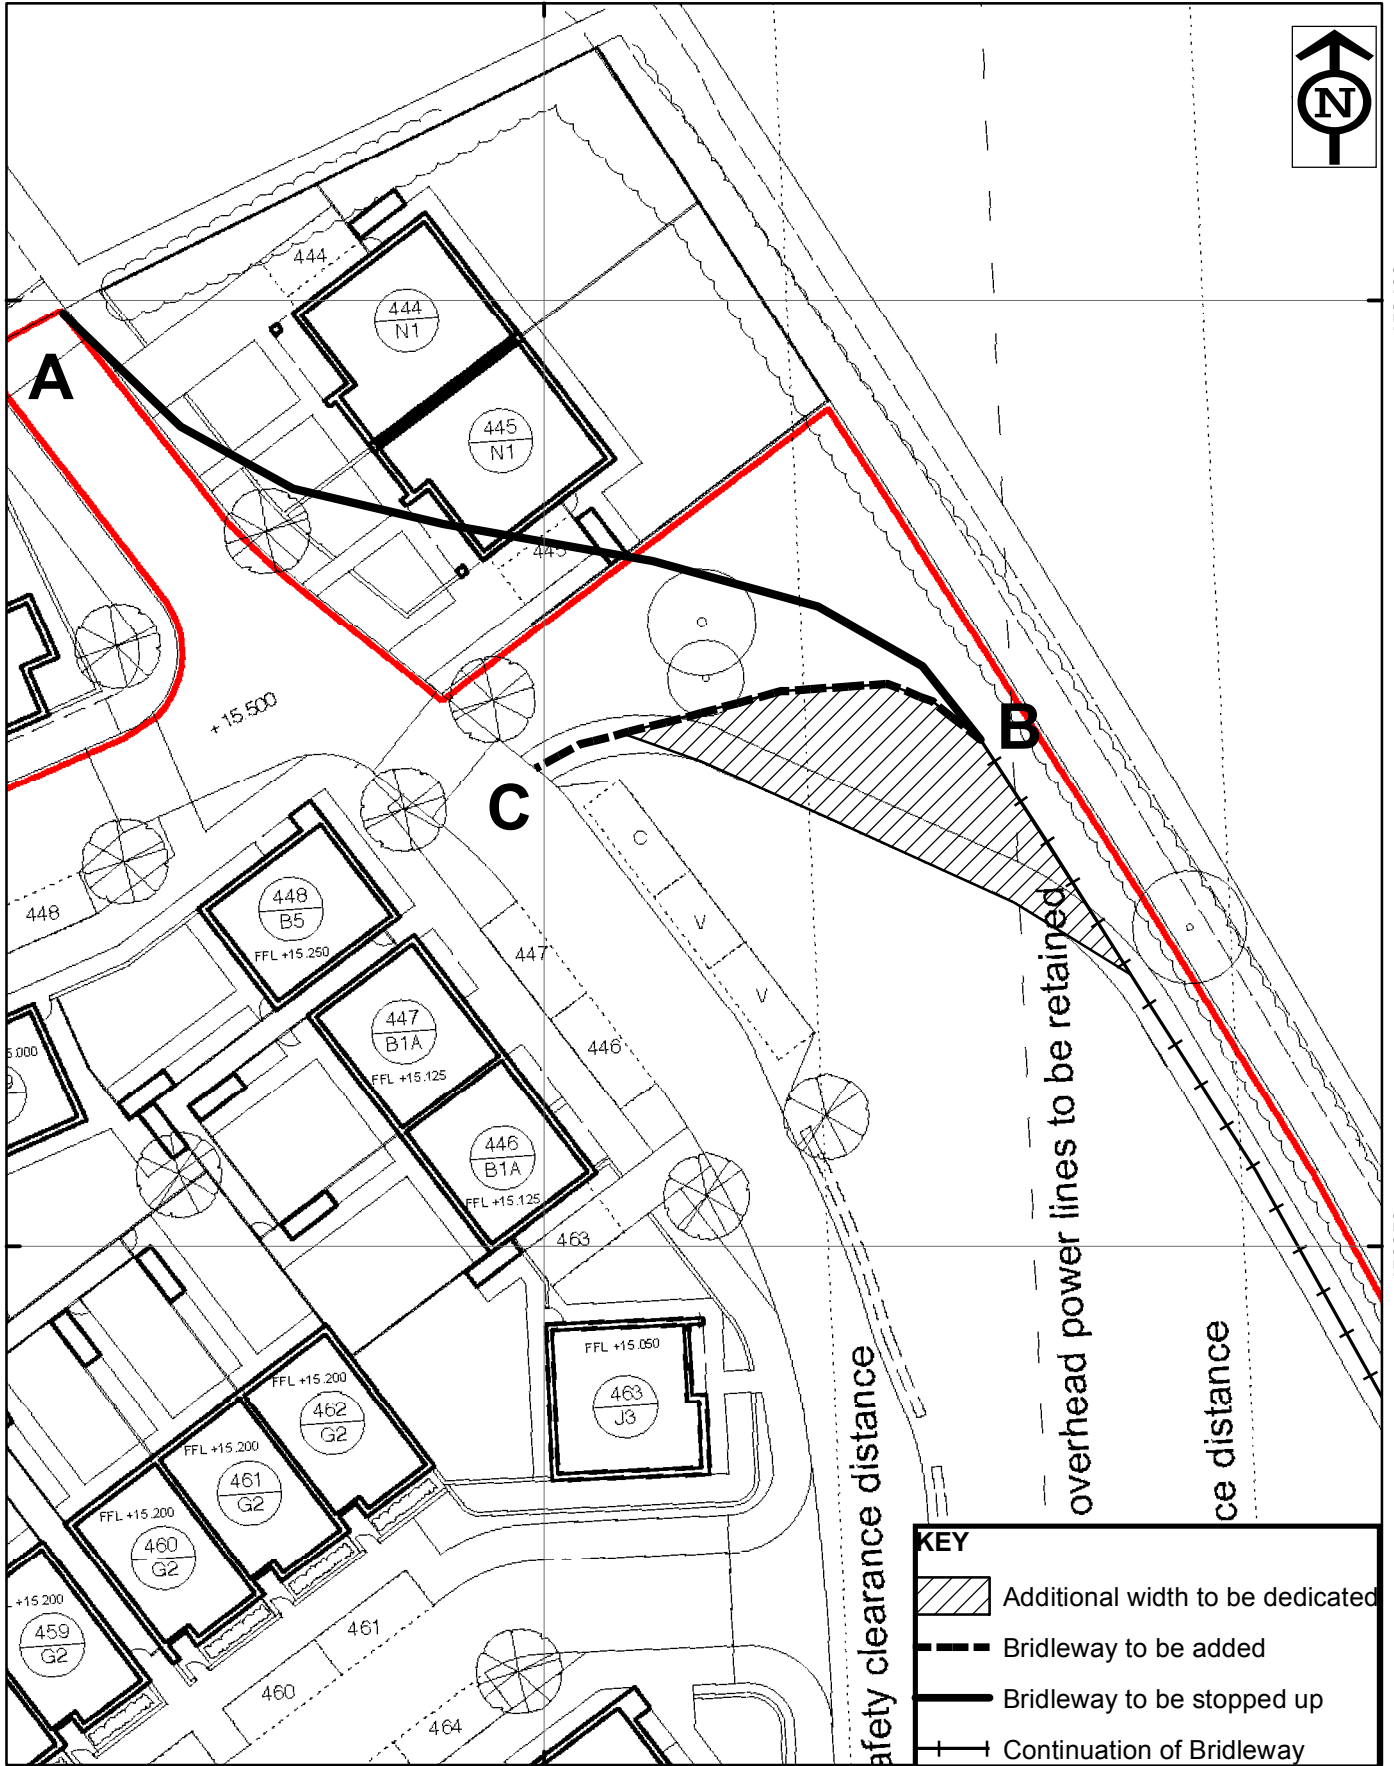

463050



West Offices, Station Rise, York,
YO1 6GA
Telephone: 01904 551550

Proposed public bridleway Creation Agreement

Scale 1:400

Drawn By: RJV

ANNEX 4

Date: 13/11/2017

Public Rights of Way

Reference:

Drawing No.

Contains Ordnance Survey data © Crown copyright and database right 2017