


ANNEX A

PLEASE SEE ADDITIONAL PLAN FOR DETAILED PROPOSAL FOR ROSEDALE STREET TO INCLUDE DOUBLE YELLOW LINES WITH MARKED & SIGNED BAYS

GRANGE GARTH TO BE ENFORCED BY ENTRY SIGNAGE ONLY, APPROXIMATE POSITIONS SHOWN BY



SMALLER REPEATER SIGNS ON LAMP COLUMNS AROUND THE GARTH

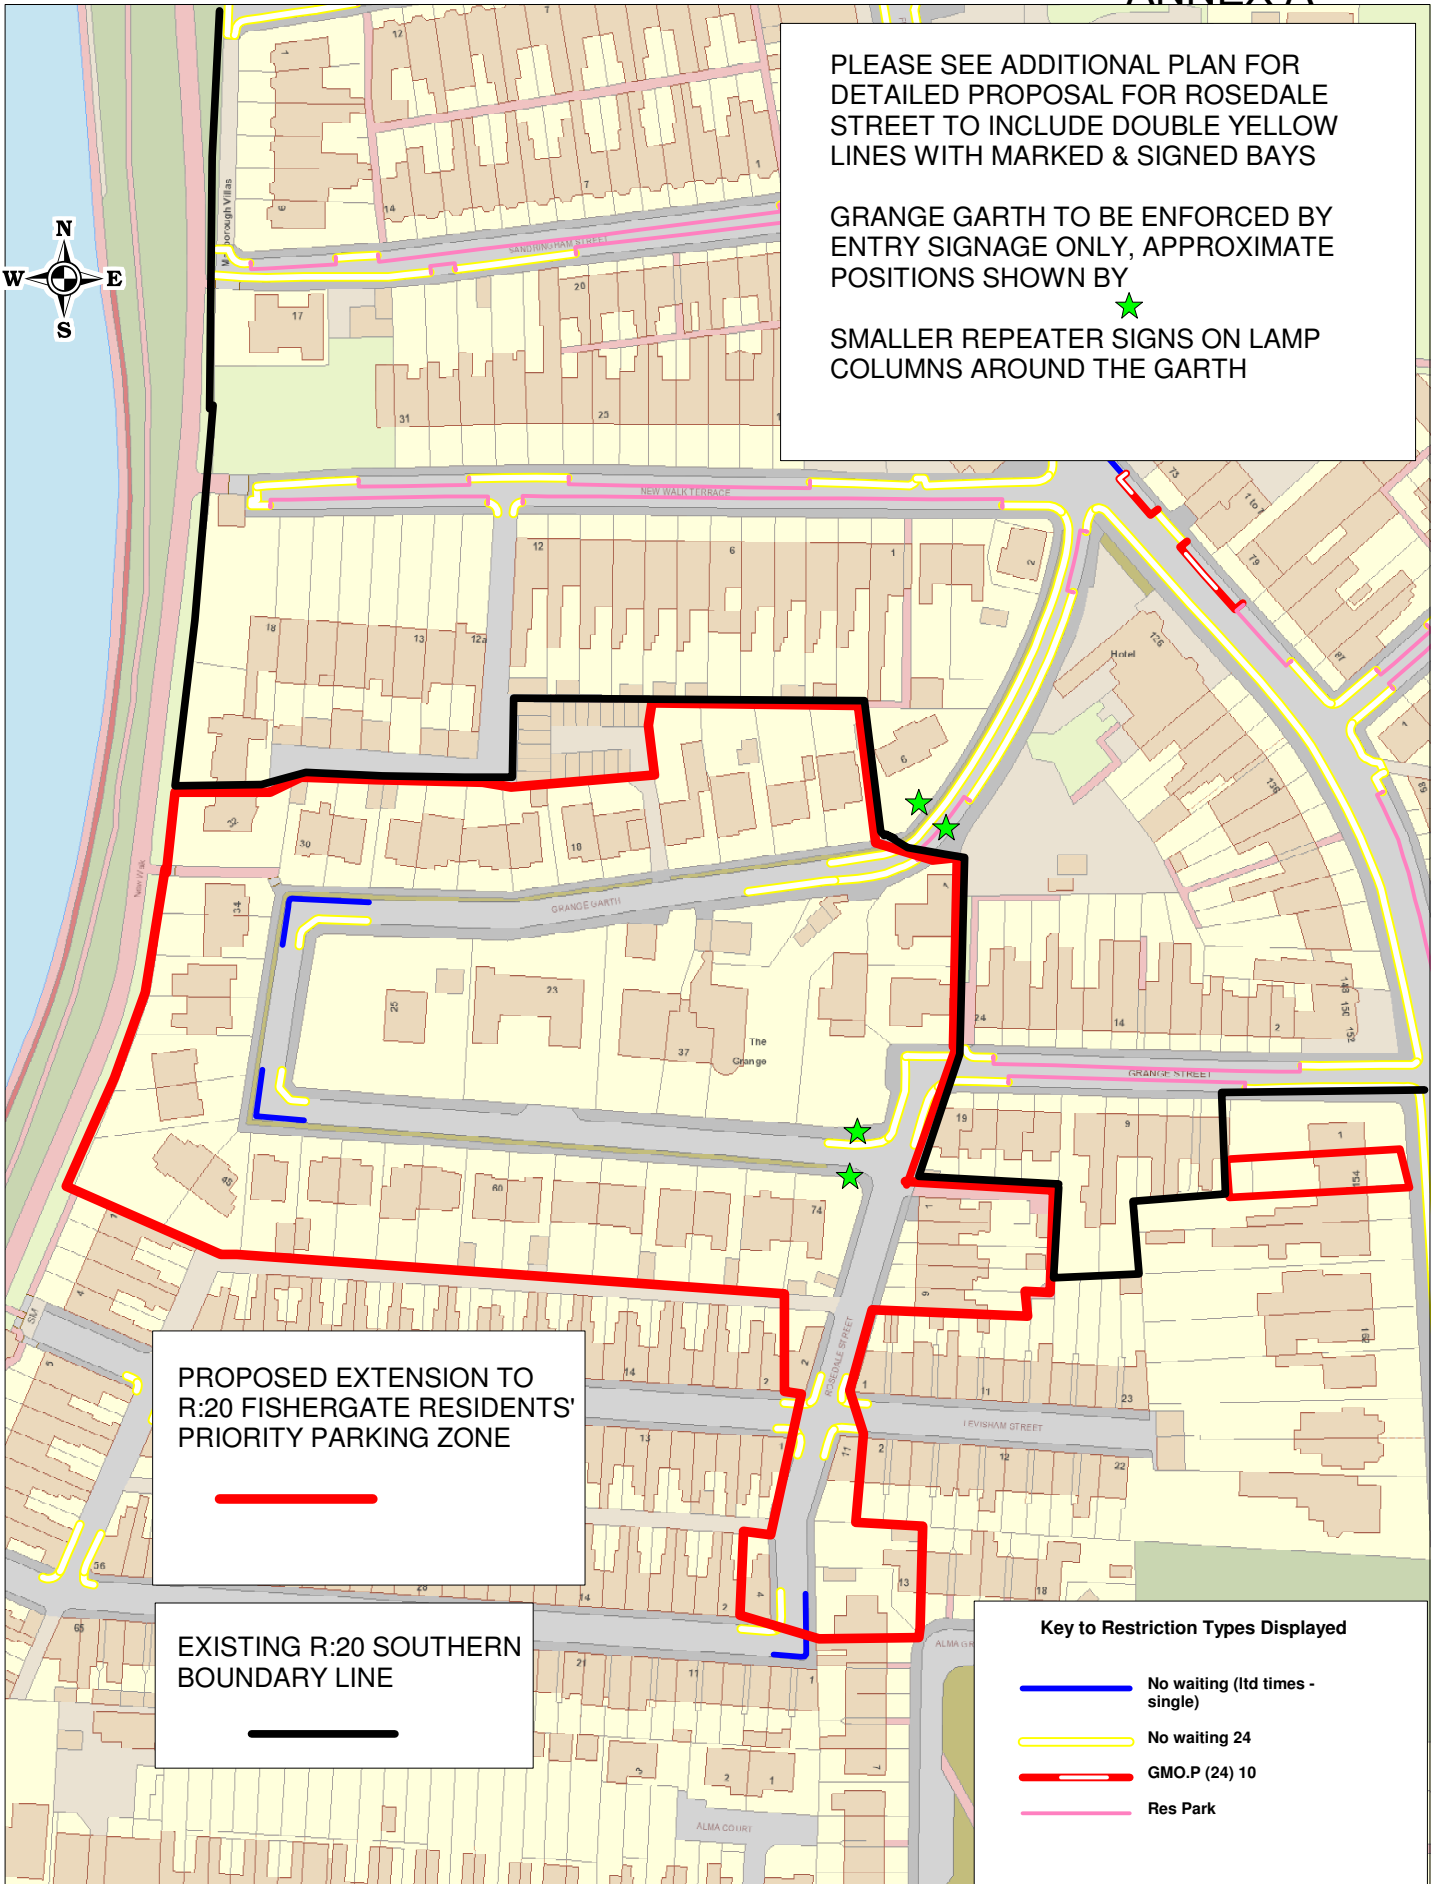

PROPOSED EXTENSION TO R:20 FISHERGATE RESIDENTS' PRIORITY PARKING ZONE

EXISTING R:20 SOUTHERN BOUNDARY LINE

Key to Restriction Types Displayed	
	No waiting (ltd times - single)
	No waiting 24
	G.M.O.P (24) 10
	Res Park



+ Crown copyright. All rights reserved
Licence No. 2003

R20:FISHERGATE RESIDENTS' PRIORITY PARKING PROPOSED ZONE EXTENSION

SCALE	1 : 1500
DATE	09/08/2018
DRAWING No.	
DRAWN BY	