


Last saved by: GIBBSO(2020-09-22) Last Plotted: 2020-09-22
 Filename: \\EU.AECOM\NET.COM\EMAU\UK\YRK\1\UOBSPR-235617_CVC_DESIGN_SUPPORT\00_CAD_GIS\910_CAD\02_CVC_FILES\YK2239 - HURRICANE WAY NR CLIFTON MOOR GATE\CYC_TST-YK2239-P-03(P01)_U-TURN.DWG
 DESIGN: OG
 CHECKED: MB
 ISO A3 297mm x 420mm

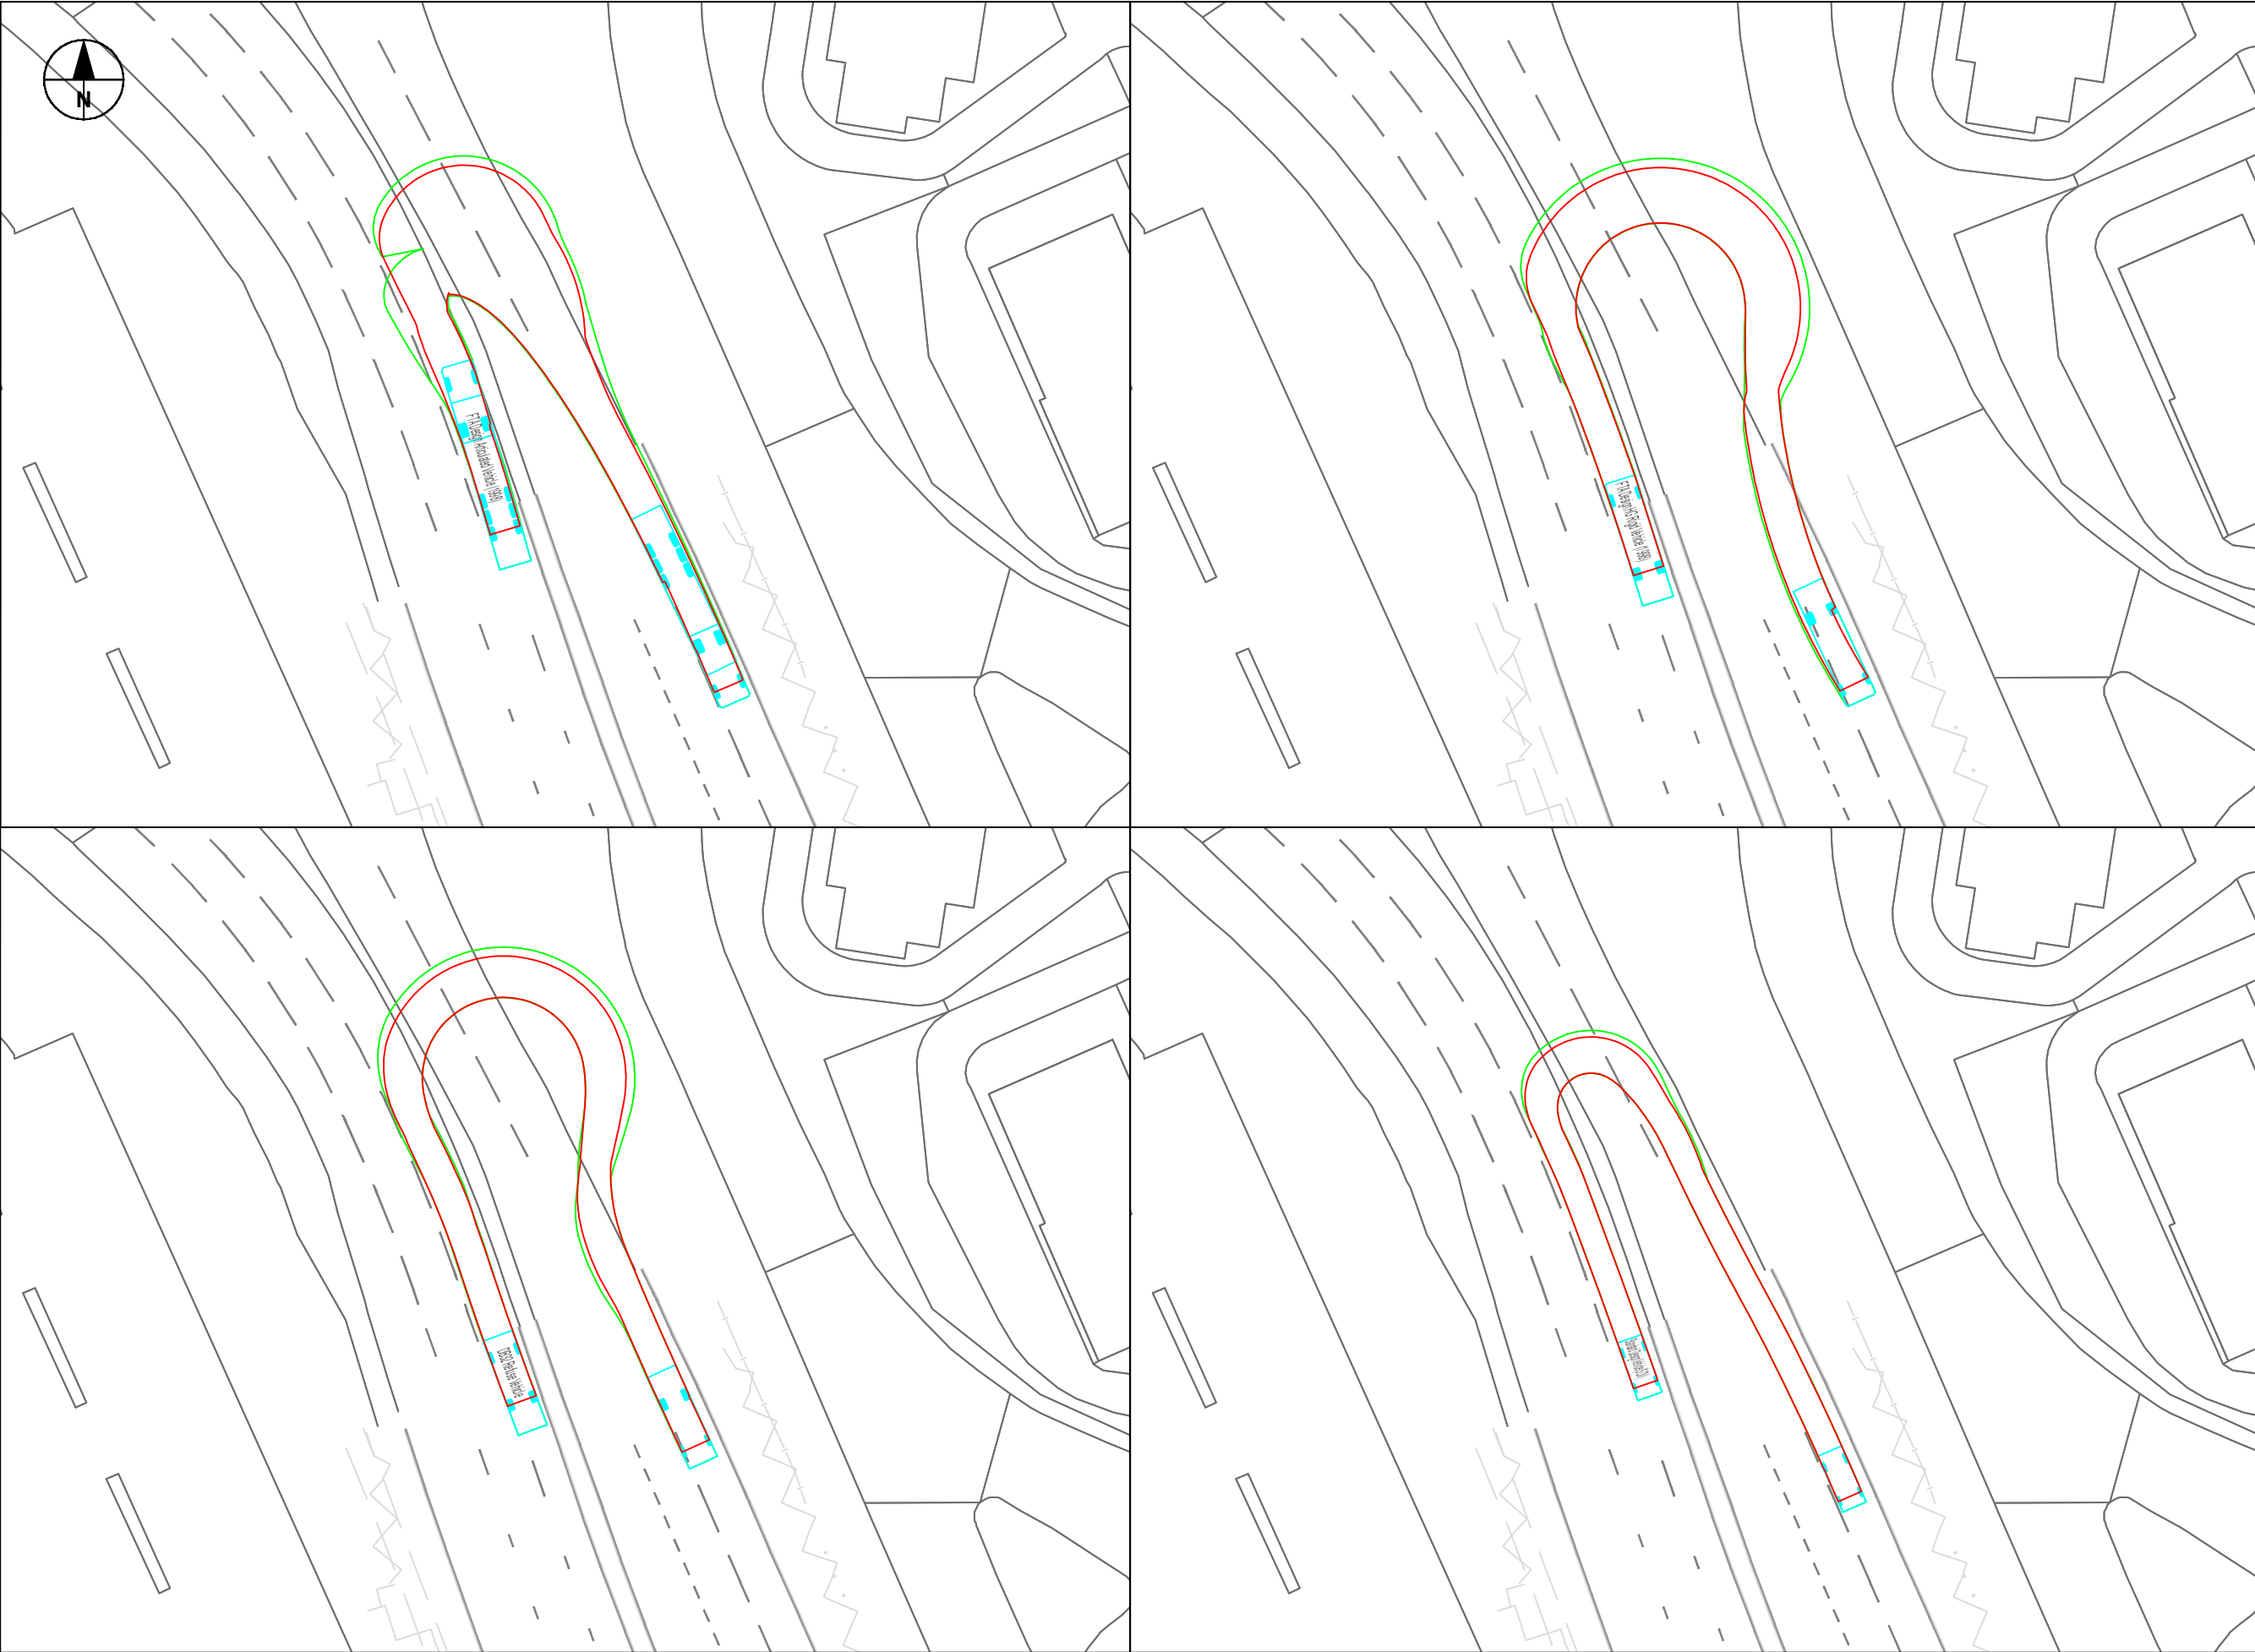

Transport Systems Team
 West Office, Station Rise, York, YO1 6GA
 Tel: 01904 552827
 www.york.gov.uk

NOTES

1. DO NOT SCALE FROM THIS DRAWING.
2. ROAD MARKINGS ADJUSTED TO SUIT AMENDED DESIGN.

KEY

BASED UPON THE ORDNANCE SURVEY MAPPING WITH THE PERMISSION OF THE CONTROLLER OF HER MAJESTY'S STATIONERY OFFICE. CROWN COPYRIGHT. UNAUTHORISED REPRODUCTION INFRINGES CROWN COPYRIGHT AND MAY LEAD TO PROSECUTION OR CIVIL PROCEEDINGS.
 CITY OF YORK COUNCIL, LICENCE NO. 1000 20818, 2006

ISSUE/REVISION

I/R	DATE	DESCRIPTION
P01	22.09.2020	FIRST ISSUE

SHEET TITLE

YK2239
 CLIFTON MOORGATE / HURRICANE WAY
 U TURN VEHICLE TRACKS

DRAWING NUMBER

TST-YK2239-P-003