




# Planning Committee

To be held remotely on 4<sup>th</sup> March 2021 at 4:30pm

# 20/01448/FUL - York Microlight Centre Limited, Rufforth Airfield, Rufforth, York

Erection of building to provide training facilities, bike and equipment storage for motorcycle training school and microlight hangar, and erection of extension to hangar

# Site Location Plan – In context

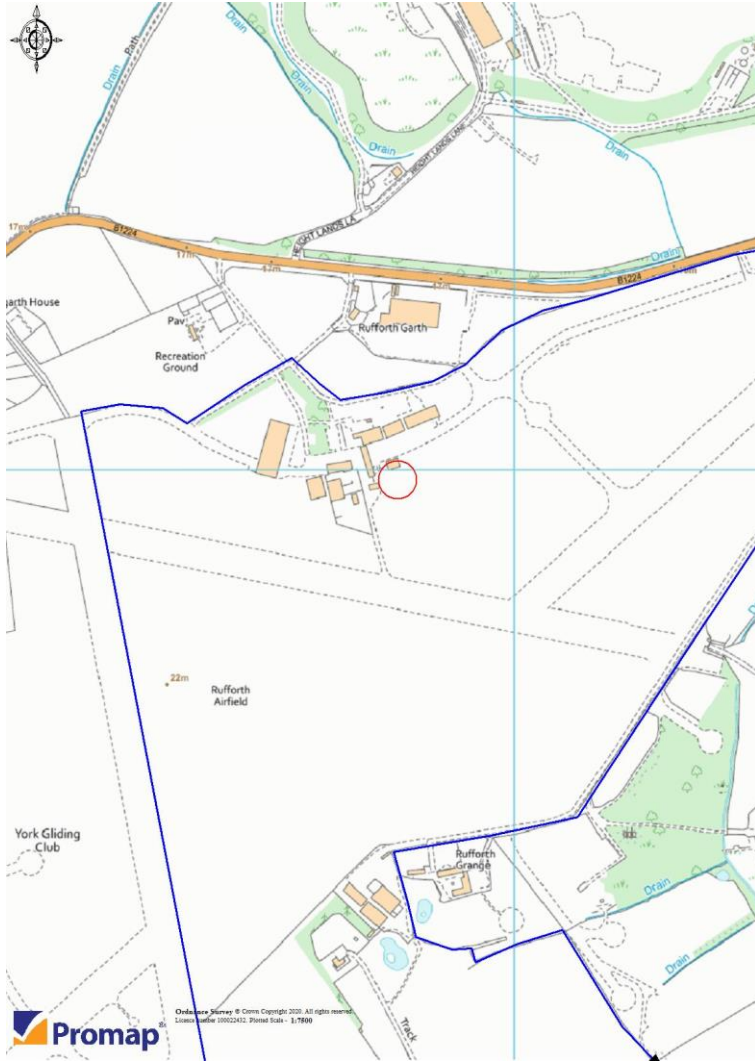

# Site Location Plan – Within site



Existing cluster of buildings





Side Elevation to be extended



View from North East





View from West



# Existing Site Plan



Ordnance Survey © Crown Copyright 2020. All rights reserved. Licence number 100022432. Plotted Date - 1:1250





# Proposed Site Plan



**DRAFT**  
9 July 2020

Copyright





106 High Street  
Knaresborough  
North Yorkshire  
HG5 0HN  
T: 01423 860322  
W: www.listerhaigh.co.uk

Project	New Training and Storage Units, Rufforth Airfield Rufflorth
Client	Mr A Beckett
Title	Site Plan
Scales/Date	1:500 @ A3
Drawing No.	16364/04
Revision	



# Proposed Elevations

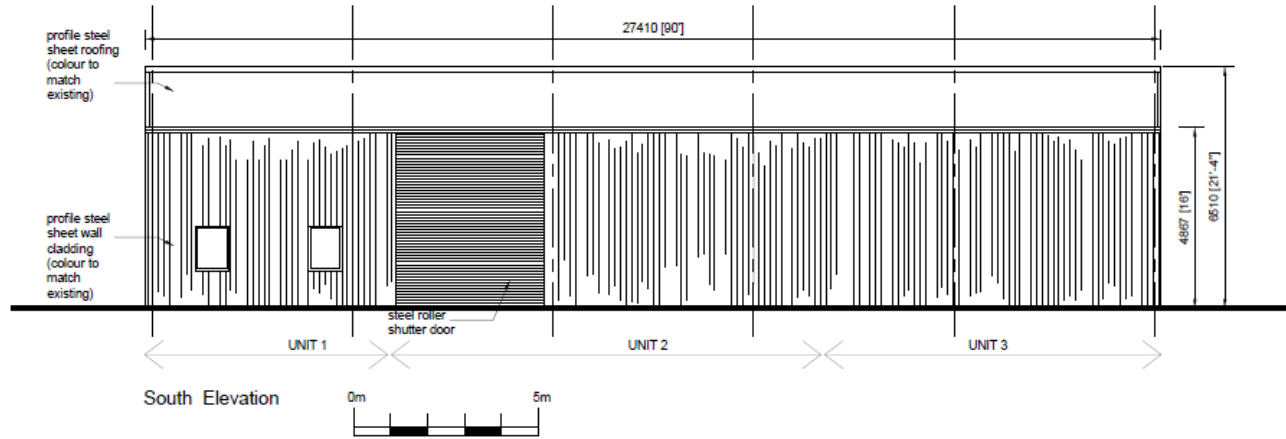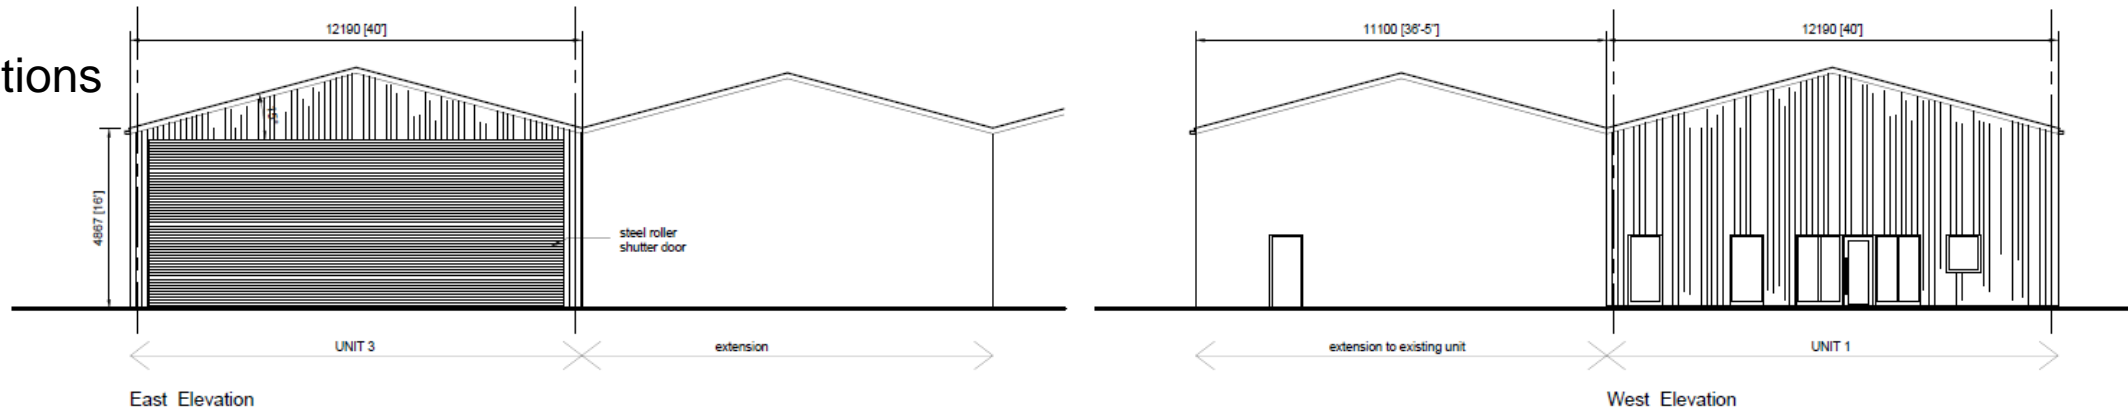

DRAFT 9 July 2020

Copyright




106 High Street  
Knaresborough  
North Yorkshire  
HG5 0HN

T: 01423 860322  
W: www.listerhaigh.co.uk

Project	New Training and Storage Units, Rufforth Airfield Rufflorth
Client	Mr A Beckett
Title	Elevations



# Proposed Floor Plans

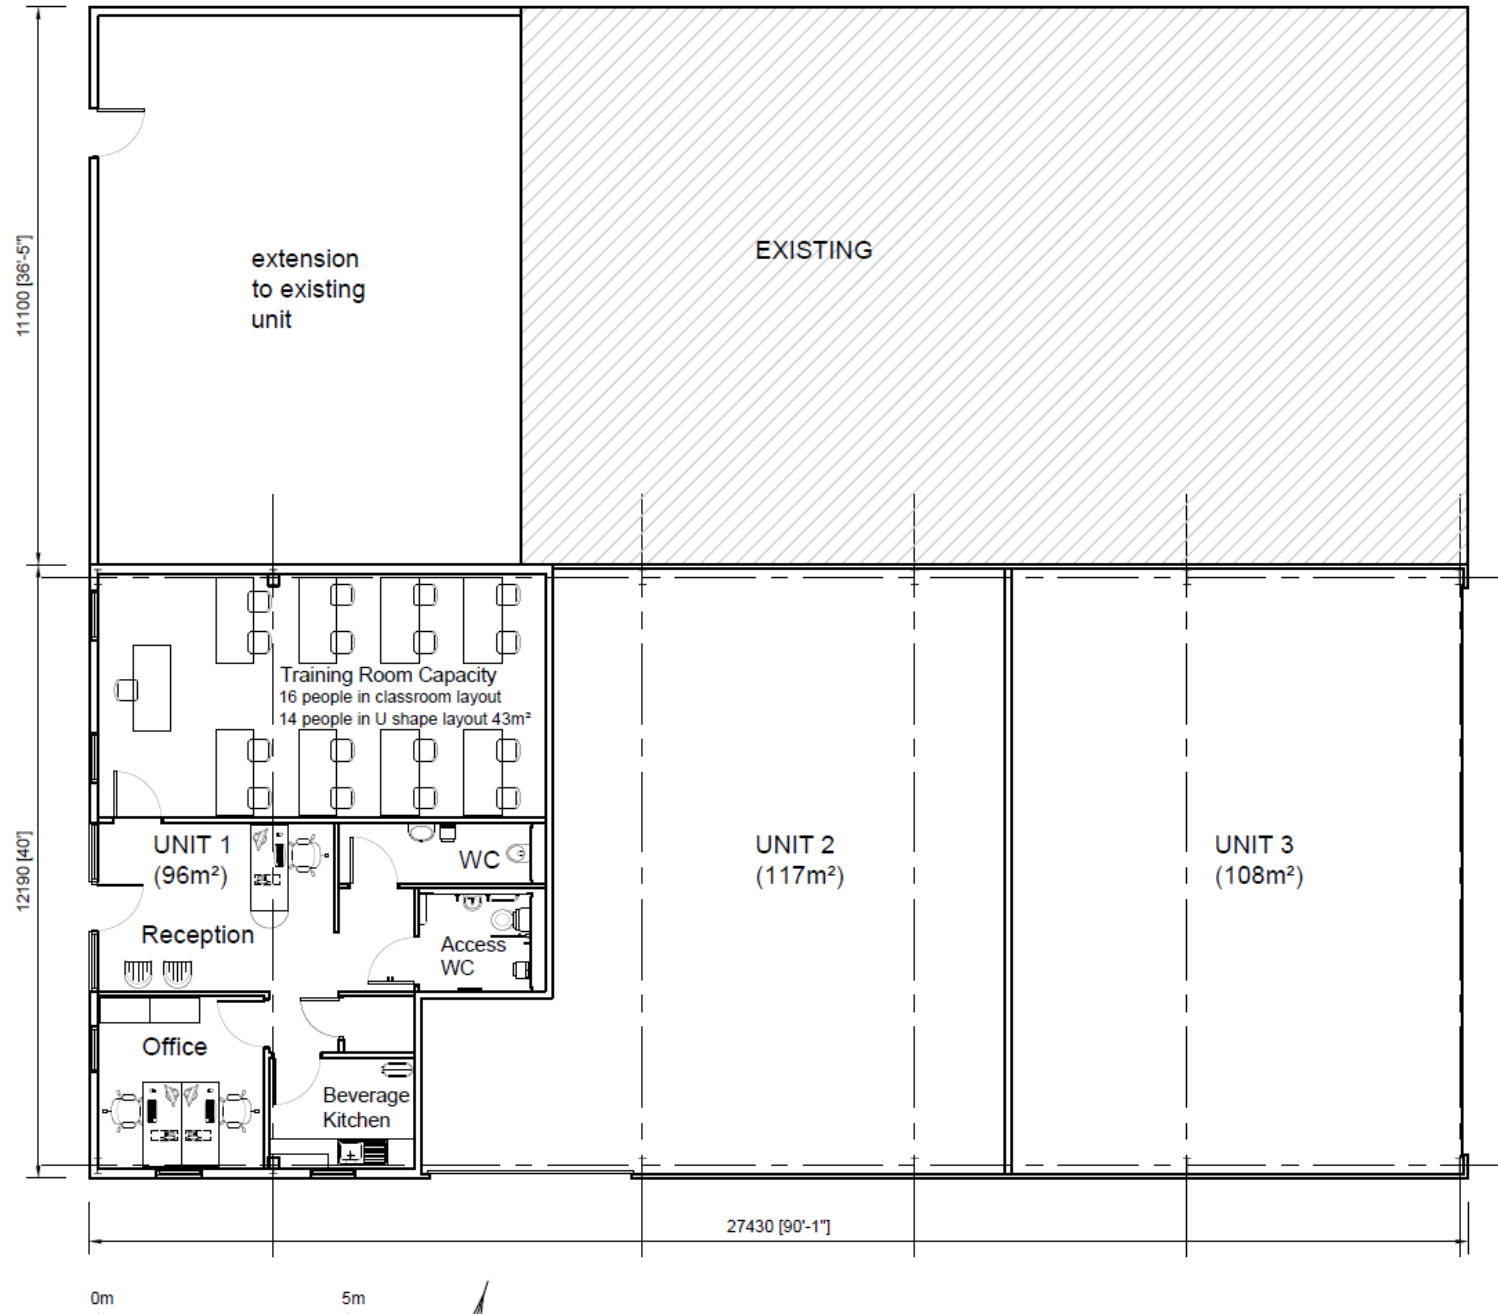

**DRAFT**  
9 July 2020  
Copyright



106 High Street  
Knaresborough  
North Yorkshire  
HG5 0HN  
T: 01423 860322  
W: www.listerhaigh.co.uk

Project	New Training and Storage Units, Rufforth Airfield Rufforth
Client	Mr A Beckett
Title	Floor Plan
Scales/Date	1:100 @ A3

