




Area Planning Sub-Committee


20/01662/FUL
37 Mitchell Way

Site plan

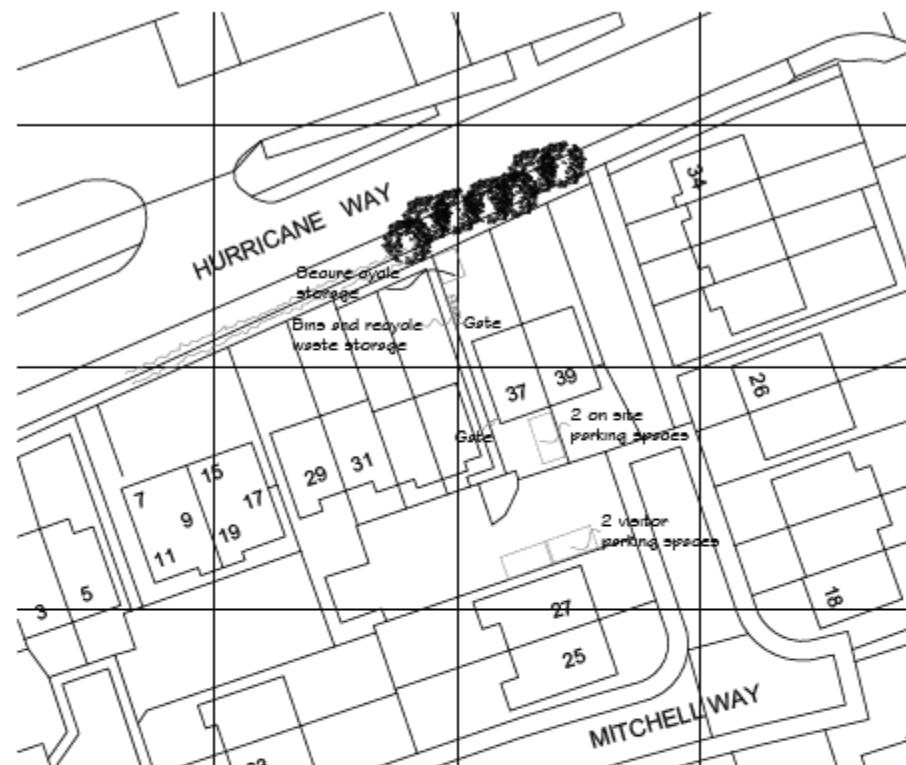

Rev 0 On site and visitor parking spaces shown.
 Rev B Dimensions added to cycle storage
 Rev A Bins and cycle storage details added

Crown copyright 2020 Ordnance Survey 100053143

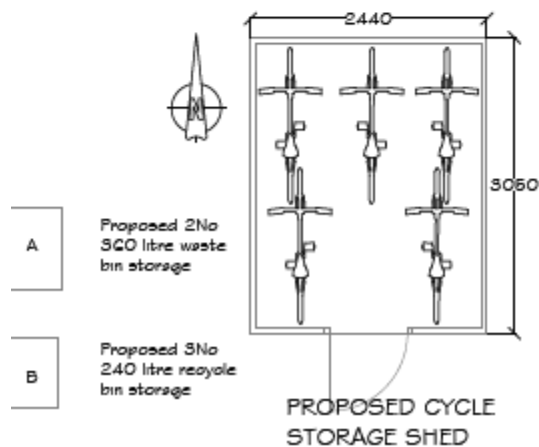



M.T.S Architectural Services
 60 Bandyoc Avenue
 Clifton
 York
 YO30 6JW
 Tel 01304 626394

project
**PROPOSED CHANGE OF USE
 OF EXISTING DWELLING TO
 HOUSE IN MULTIPLE OCCUPANCY
 AT 37 MITCHELL WAY
 CLIFTON MOOR
 YORK**

PROPOSED SITE PLAN

des. no. **AGMW/02/C** date August 2020
 scale 1:50 1:500 @ A4

NOTE. ELEVATIONS ARE UNALTERED. THESE ARE EXISTING AND PROPOSED.

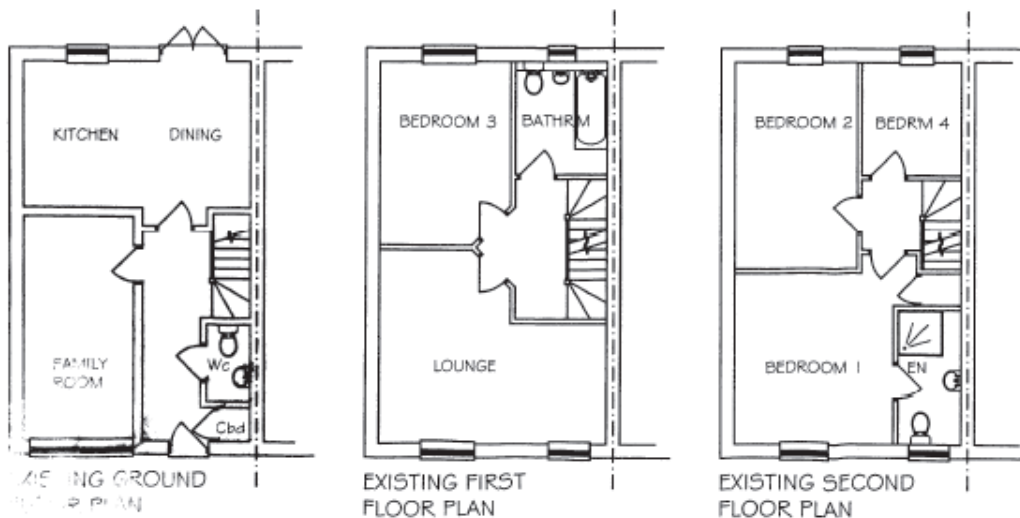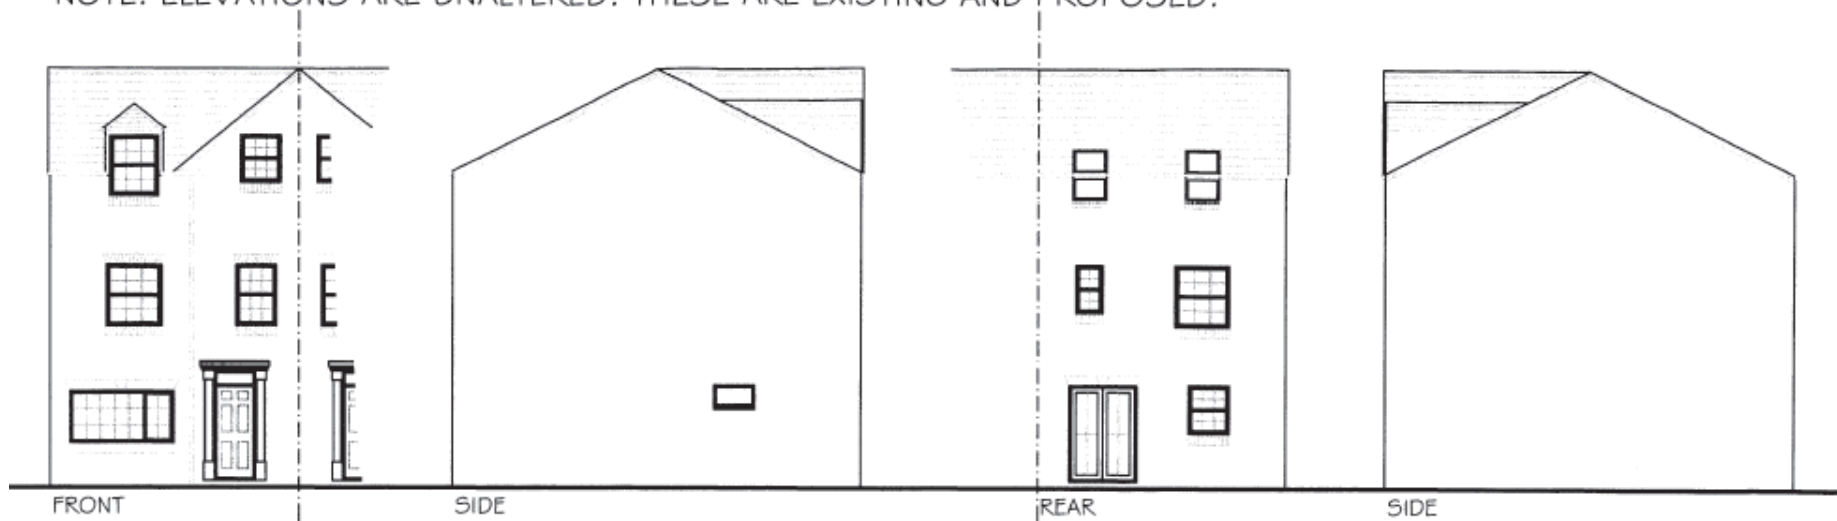


M.T.S Architectural Services
 60 Bandyke Avenue
 Clifton
 York
 YO30 6JW
 Tel 01904 626394

Project
**PROPOSED CHANGE OF USE
 OF EXISTING DWELLING TO
 HOUSE IN MULTIPLE OCCUPANCY
 AT 37 MITCHELL WAY
 CLIFTON MOOR
 YORK**

EXISTING FLOOR PLANS
 TOGETHER ELEVATIONS

dra. no. **AGMW/03**

As proposed

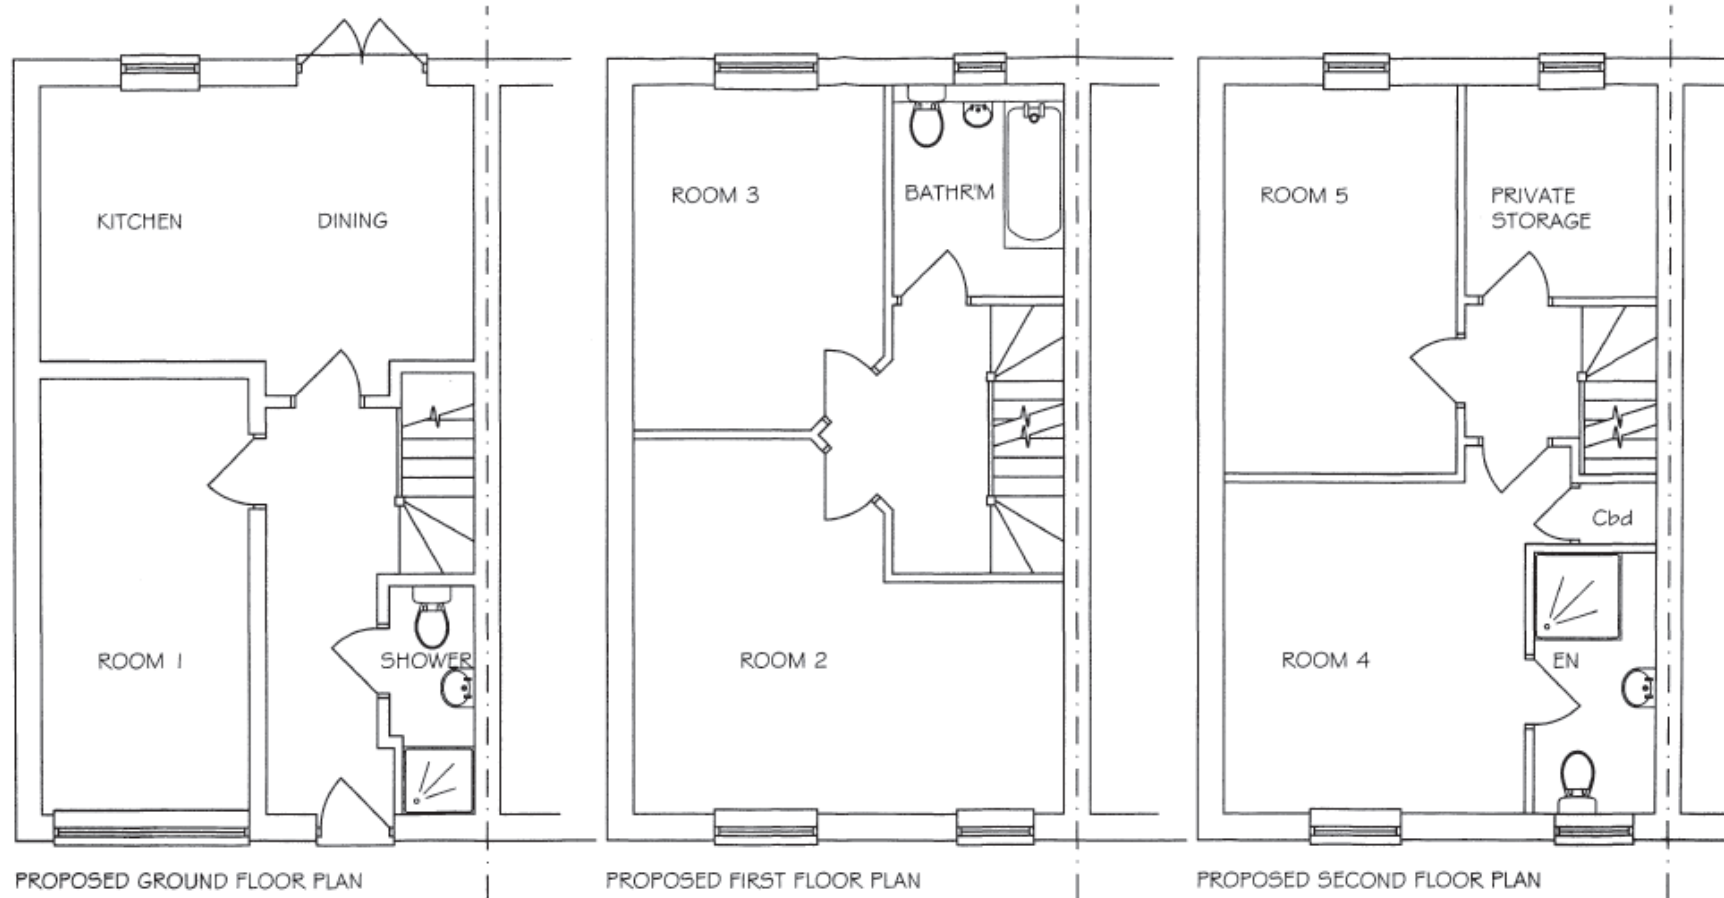

project
PROPOSED CHANGE OF USE
OF EXISTING DWELLING TO
HOUSE IN MULTIPLE OCCUPANCY
AT 37 MITCHELL WAY
CLIFTON MOOR
YORK

PROPOSED GROUND, FIRST
AND SECOND FLOOR PLANS

M.T.S Architectural Services
60 Burdette Avenue
Clifton
York
YO30 2AW
Tel: 01904 626394

dep. no.
AGMW/O21



