


Eastfield Lane, Dunnington

20/01626/FULM

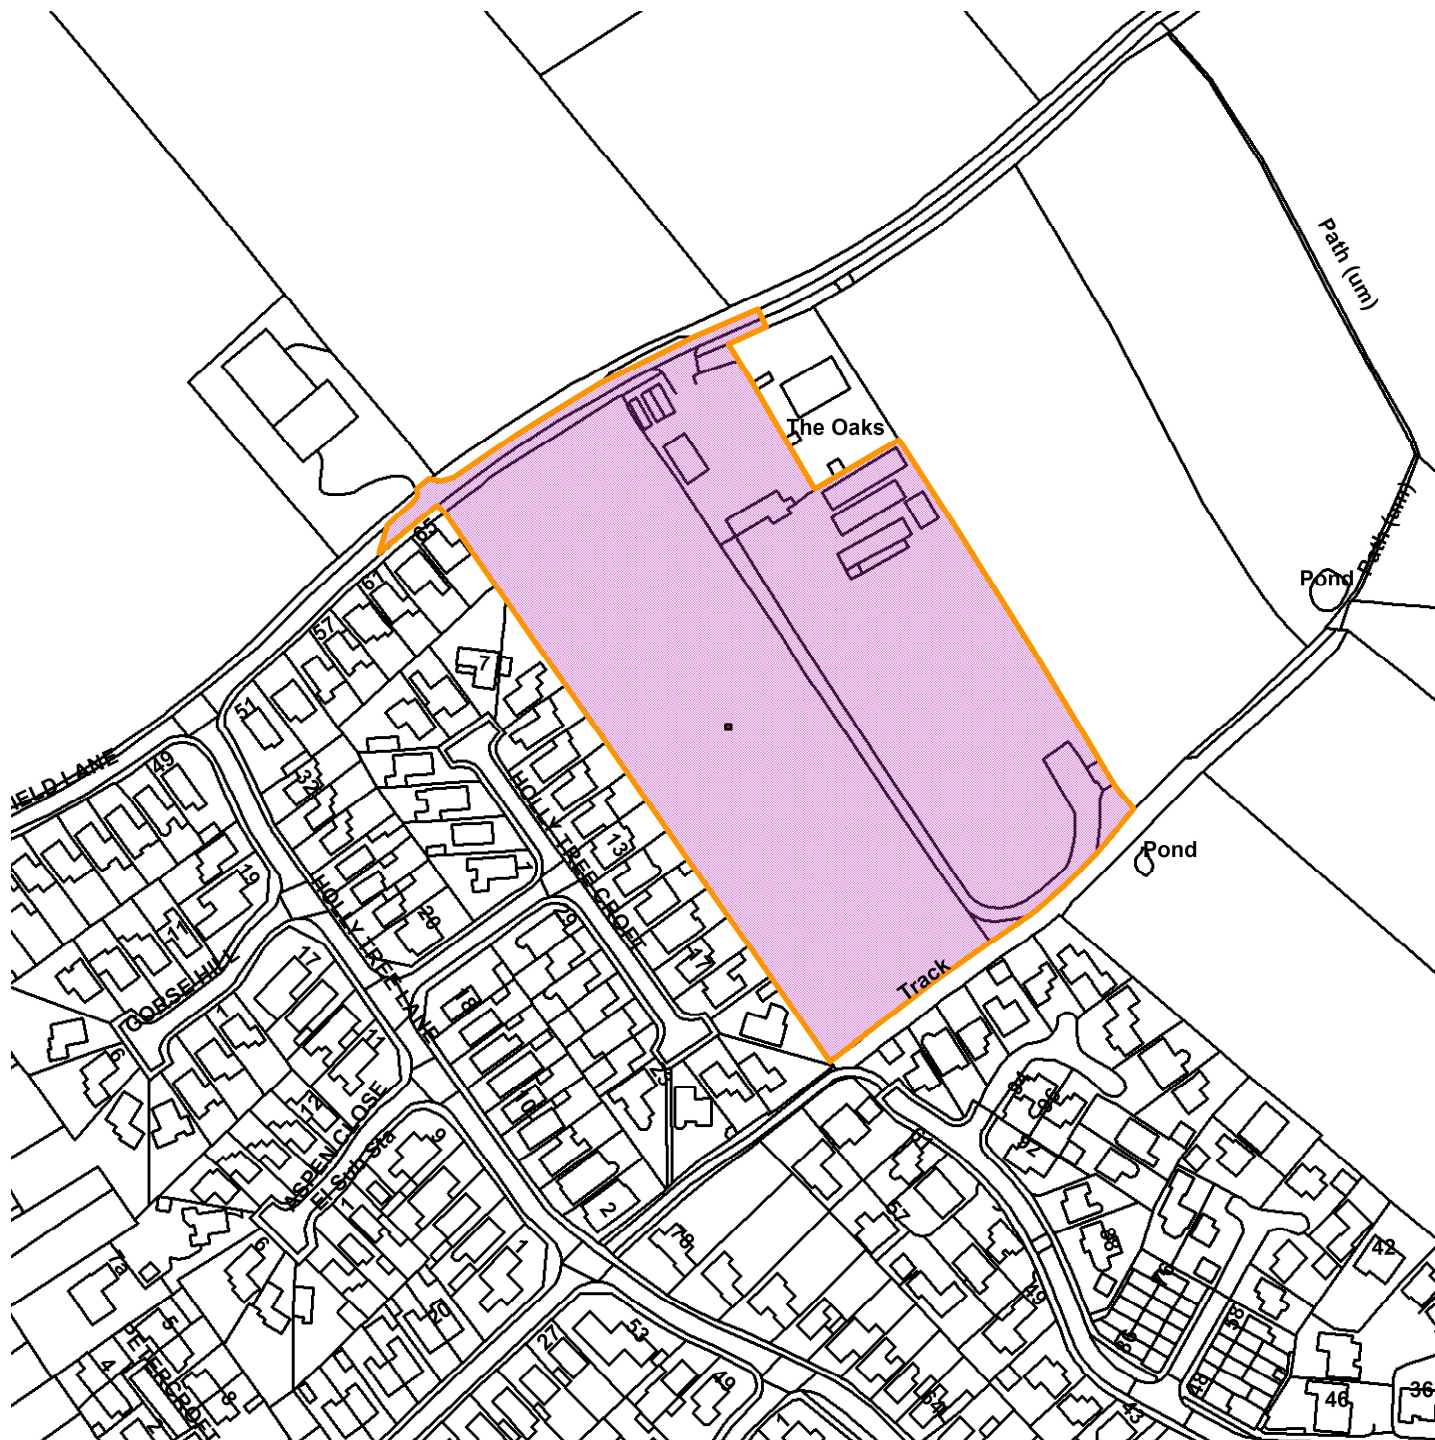

GIS by ESRI (UK)



Scale : 1:2329

Reproduced from the Ordnance Survey map with the permission of the Controller of Her Majesty's Stationery Office © Crown Copyright 2000.

Unauthorised reproduction infringes Crown Copyright and may lead to prosecution or civil proceedings.

Produced using ESRI (UK)'s MapExplorer 2.0 - <http://www.esriuk.com>

Organisation	City of York
Department	Department of Place
Comments	Site Location Plan
Date	27 September 2021
SLA Number	