


# Annex C

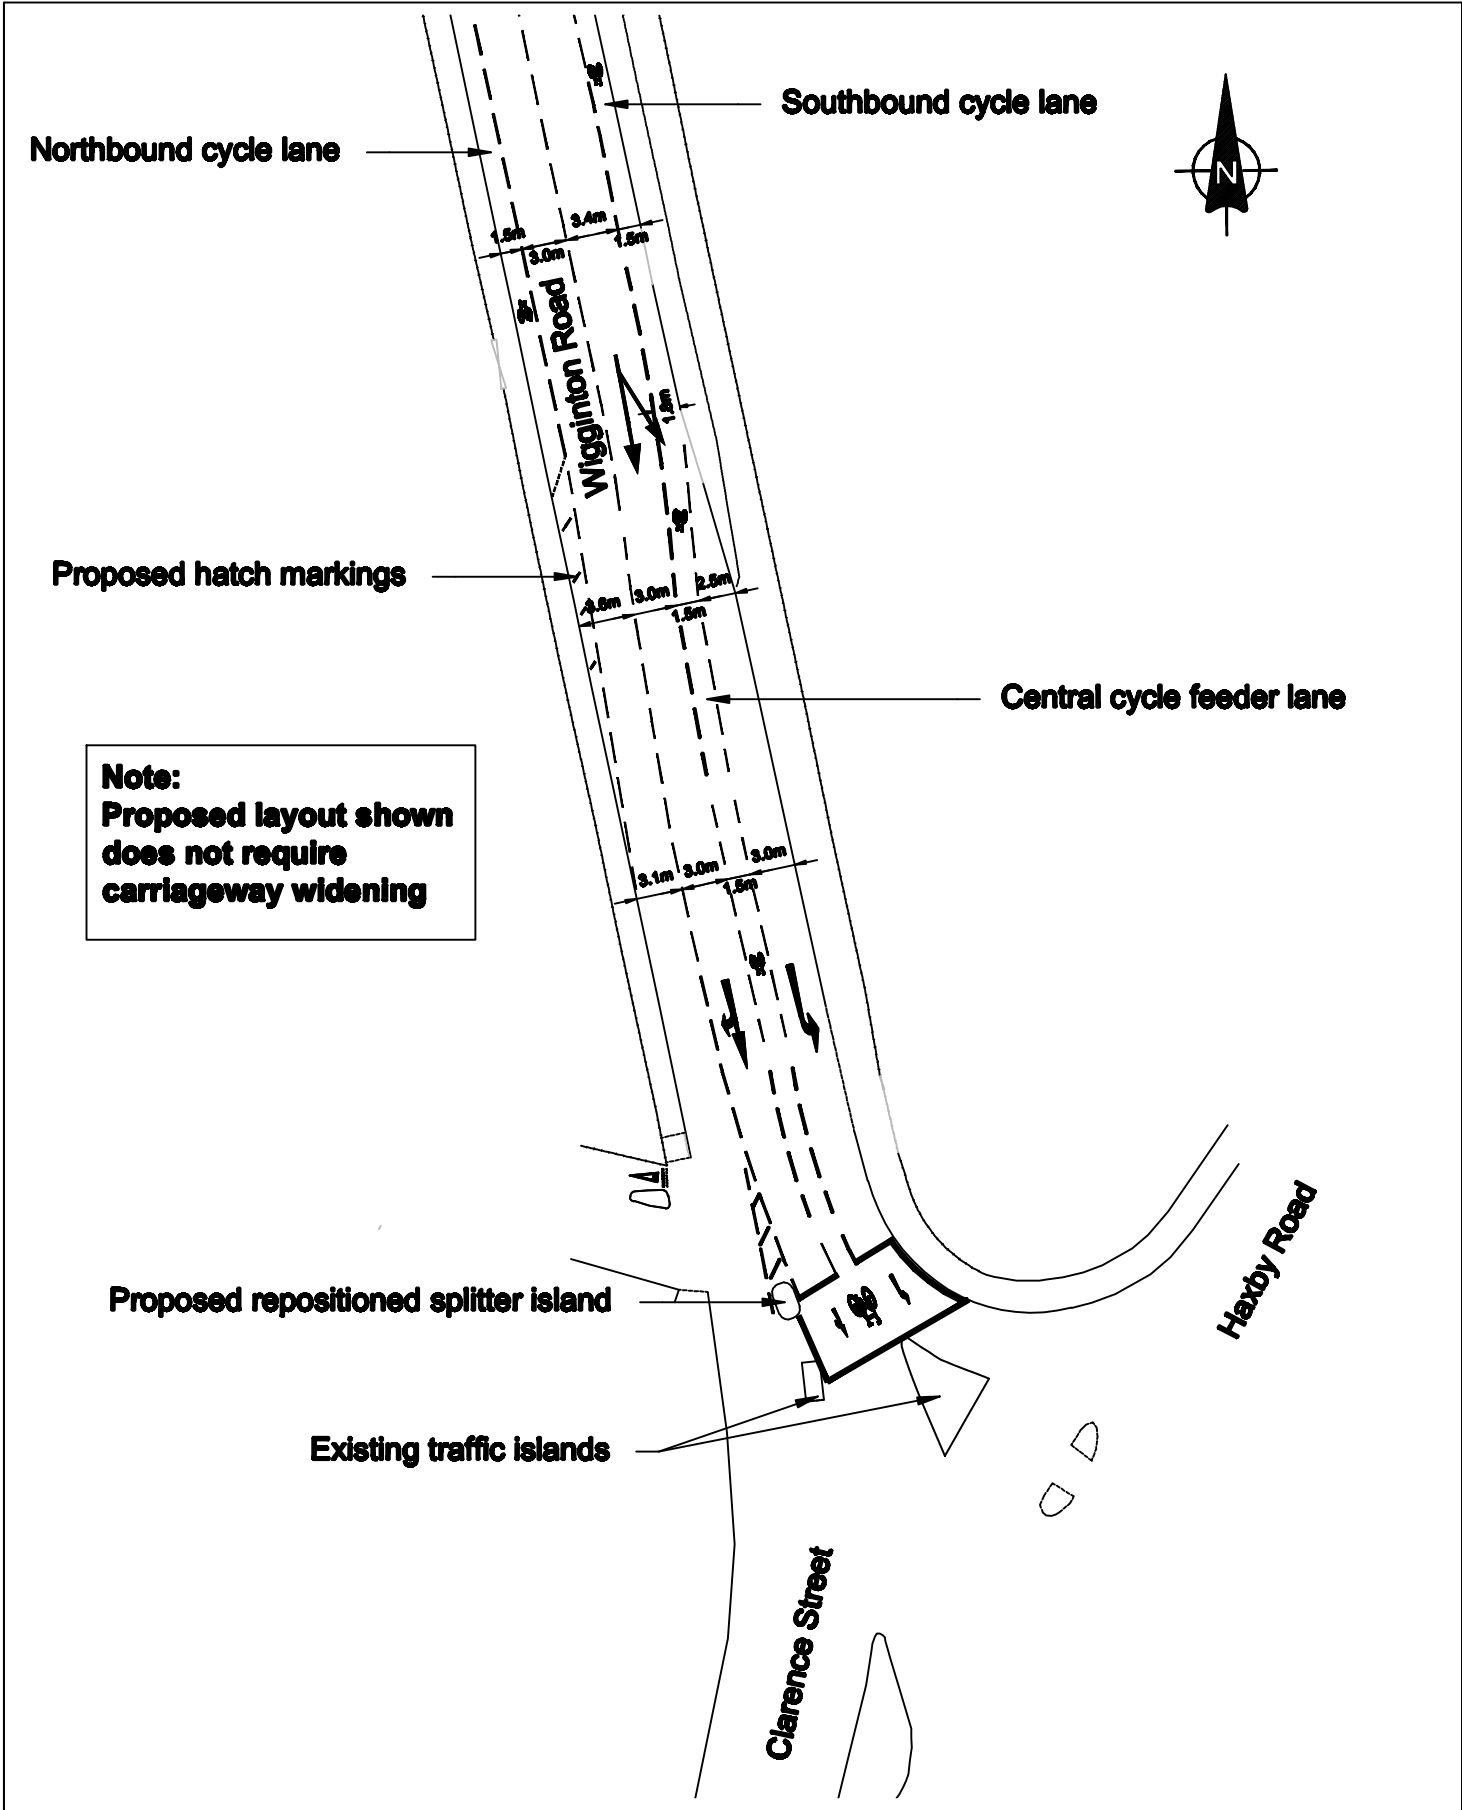

**Note:**  
**Proposed layout shown does not require carriageway widening**

Drawn	Checked	Date	Scale	Drawing Number
PH	JP	07/06/2010	1: 500 @ A4	DEC/09010612/Annex C

BASED UPON THE ORDNANCE SURVEY MAPPING WITH THE PERMISSION OF THE CONTROLLER OF HER MAJESTY'S STATIONERY OFFICE. CROWN COPYRIGHT. UNAUTHORISED REPRODUCTION INFRINGES CROWN COPYRIGHT AND MAY LEAD TO PROSECUTION OR CIVIL PROCEEDINGS. City of York Council, License No. 1003 0276