



ANNEX 2

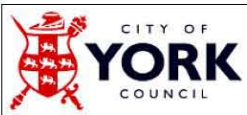

Resources
Property Services

Amended Site,
Parkside Commercial Centre, Terry Avenue

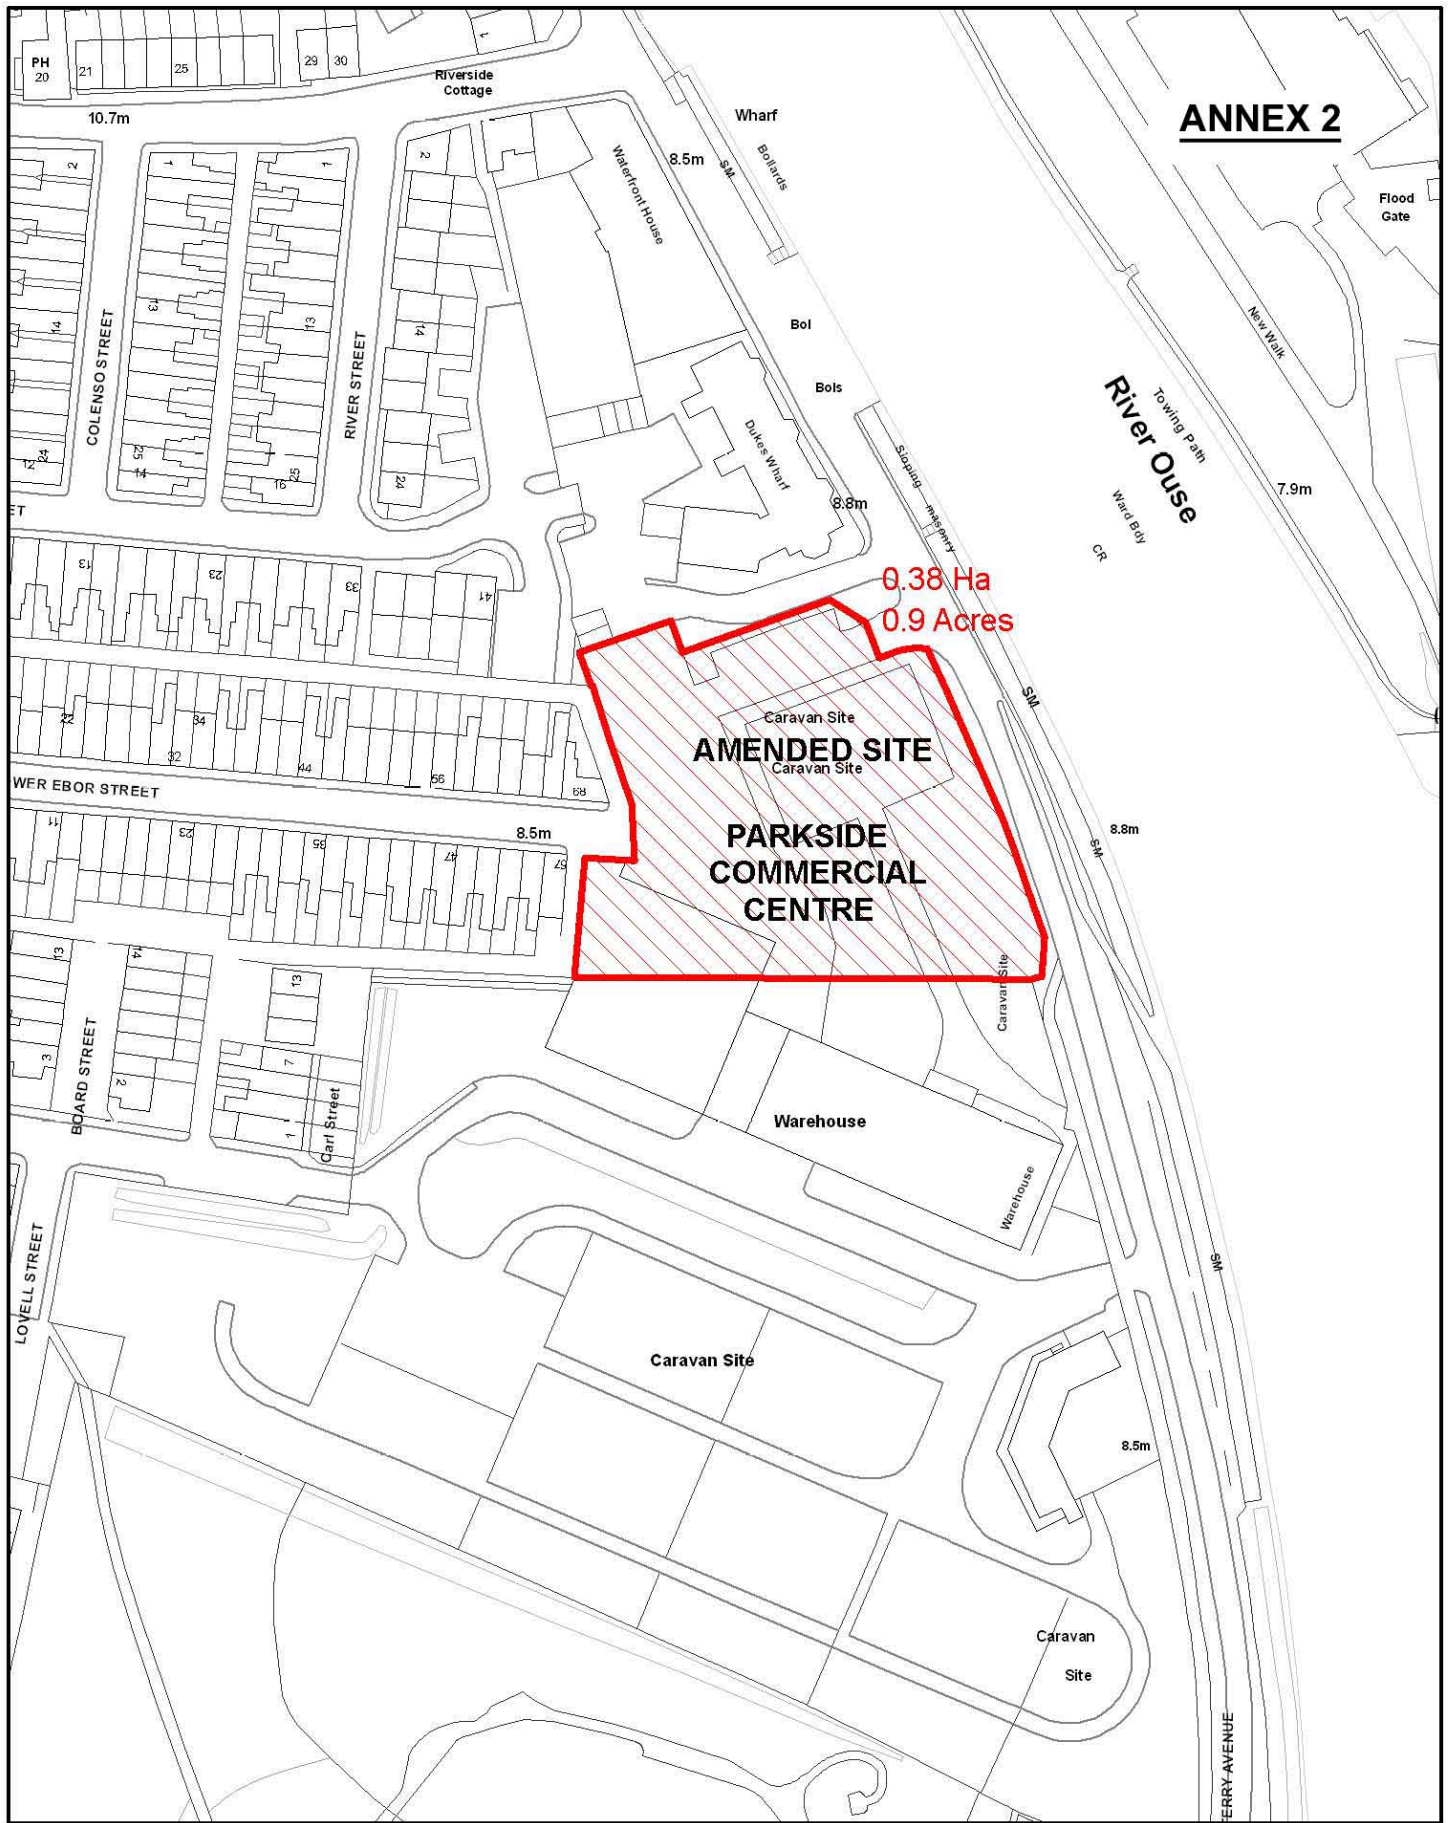

SCALE 1:1,250

DRAWN BY: GR

DATE: 16/04/2010

Originating Group:

Property Services

Drawing No:

ANNEX 2