


# 12/01013/OUT

## Bonneycroft, 22 Princess Road

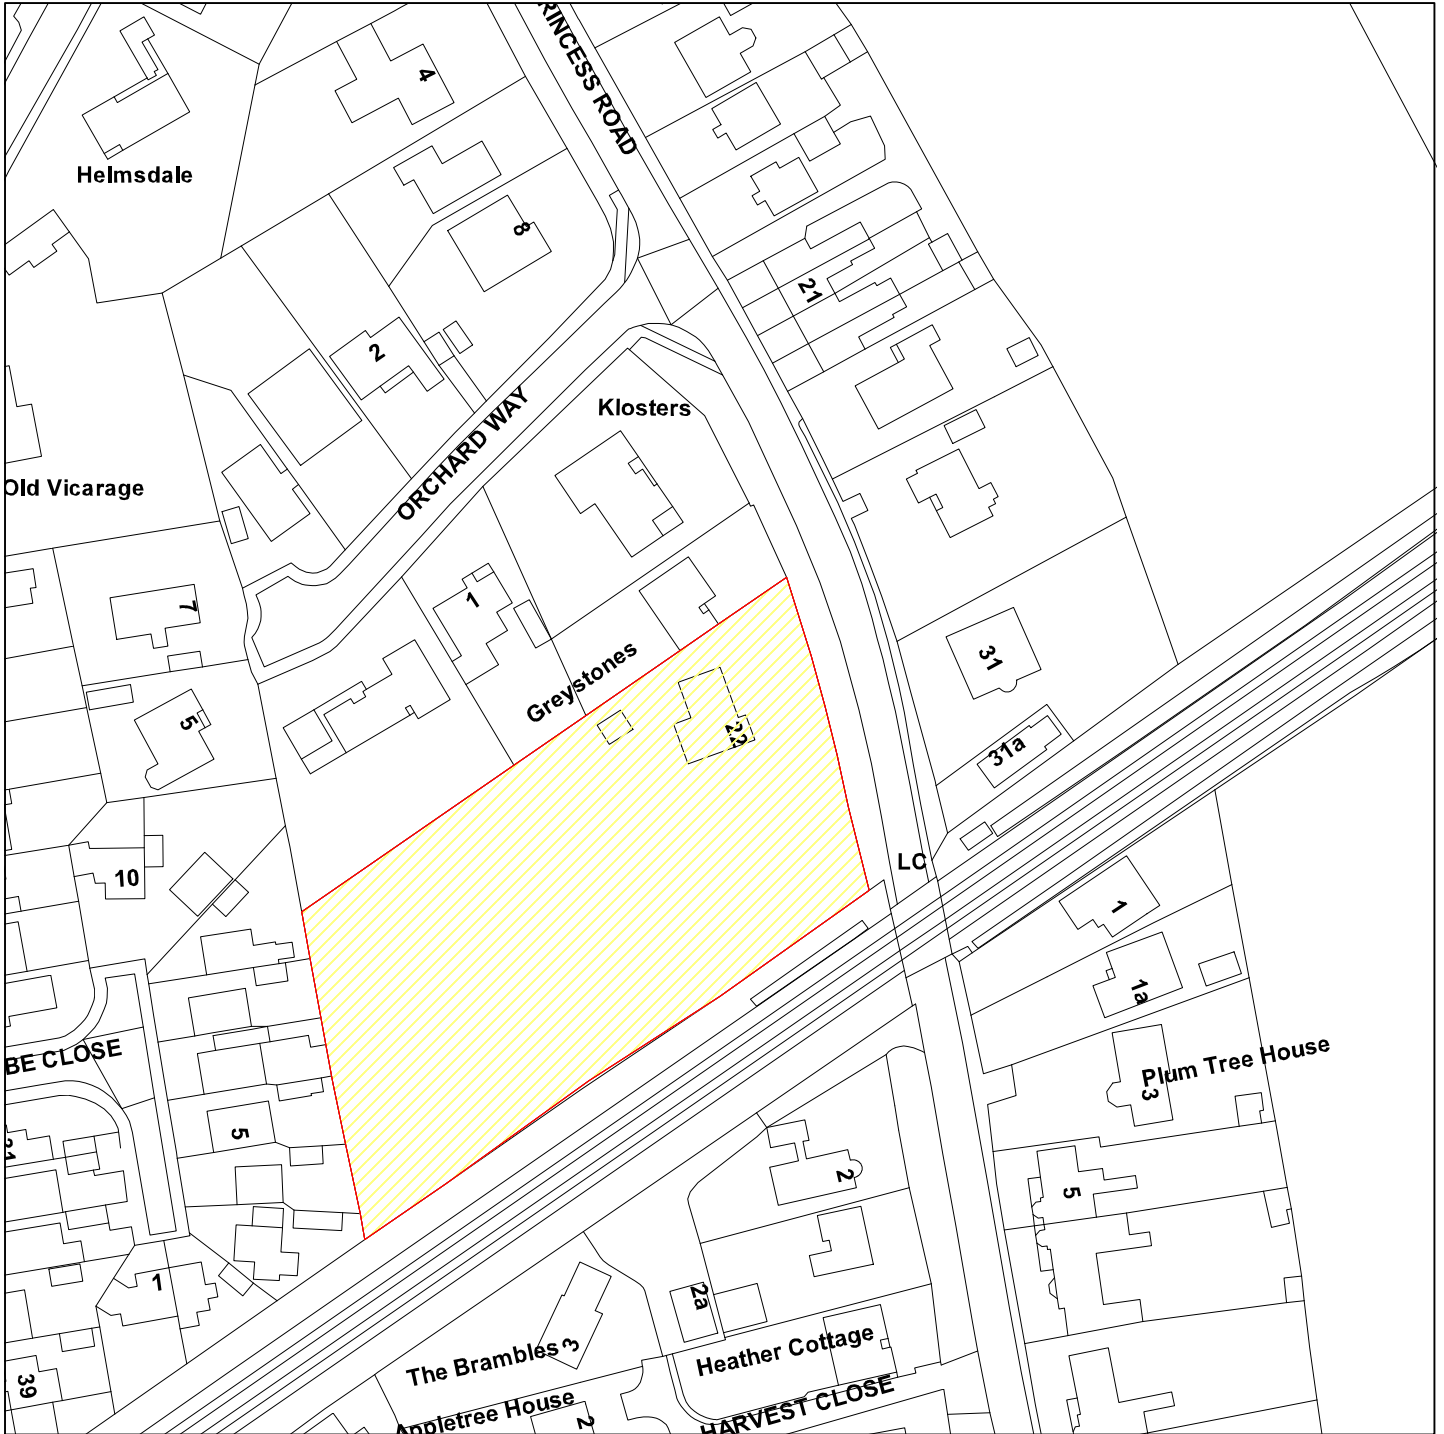

Scale : 1:1250

Reproduced from the Ordnance Survey map with the permission of the Controller of Her Majesty's Stationery Office © Crown Copyright 2000.

Unauthorised reproduction infringes Crown Copyright and may lead to prosecution or civil proceedings.

Produced using ESRI (UK)'s MapExplorer 2.0 - <http://www.esriuk.com>

<b>Organisation</b>	City of York Council
<b>Department</b>	Planning and Sustainable Development
<b>Comments</b>	
<b>Date</b>	25 June 2012
<b>SLA Number</b>	Not Set