


Annex 2

460⁰⁰⁰

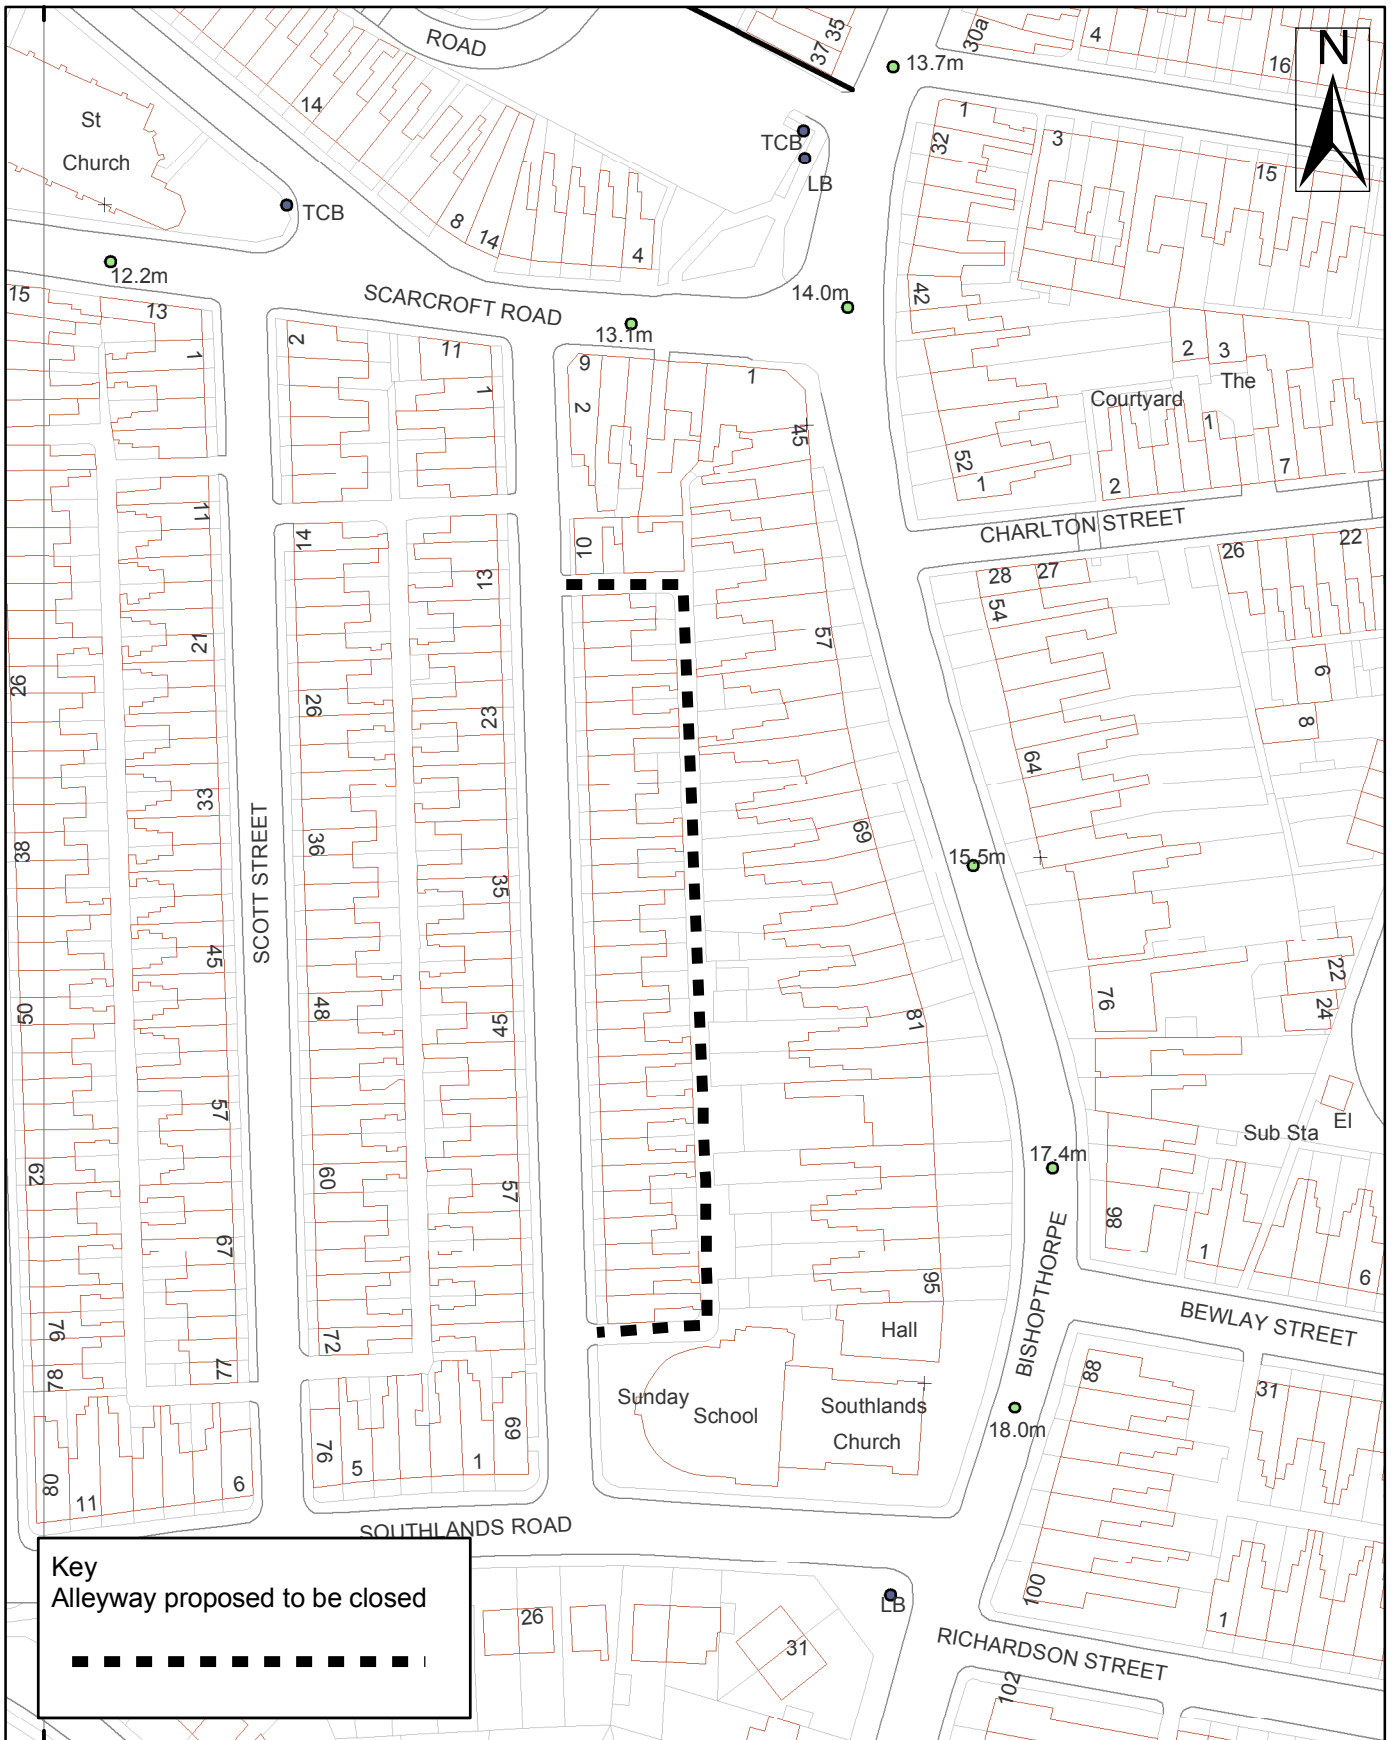

Key
Alleyway proposed to be closed

— — — — —

460⁰⁰⁰



9 St. Leonards Place, York, YO1 2ET
Telephone: 01904 613161

Petition - Alley-gating request Nunmill Street to Bishopthorpe Road

Scale 1:1,250	Drawn By:	Date:
Public Rights of Way	Reference:	Drawing No.

Contains Ordnance Survey data © Crown copyright and database right 2012