



City & Environmental Services

9 St. Leonard's Place York YO1 7ET

Contact: Mark Reade or Ben Potter Tel: 01904 55 ext.3519 or 3496 Email: mark.reade@york.gov.uk or ben.potter@york.gov.uk

Our ref: MR/BP/MD/09010585/01

Date: 24th August 2012

A59 Bus Corridor Improvements Phase 2 – Carr Lane to Water End

As you may be aware CYC will soon be constructing a new Park & Ride site on the A59 near Poppleton. As part of the project the A59/A1237 roundabout is to be upgraded, and various bus priority measures will be provided along the route in to the city centre.

The bus priority proposals cover three key locations, and are being progressed in a phased approach;

- Phase 1 Plantation Drive to Princess Drive
- Phase 2 Carr Lane to Water End
- Phase 3 Holgate Park Drive to Acomb Road

An overview of the three phases and a digital copy of the information provided in this leaflet can be found online at:

www.york.gov.uk/transport/Parking/Park_and_Ride/new/poppleton_bar/prioritybusroute/

This consultation concentrates on Phase 2, Carr Lane to Water End. To minimise disruption to local residents and traffic using the route, essential maintenance work to resurface the carriageway along this stretch of Boroughbridge Road has been integrated into this bus priority corridor works.

Director: Neil Taylor



The key features of the scheme are;

- The road will be re-surfaced and re-lined with minor alterations to road space.
- Existing traffic signals will be upgraded to include bus prioritisation to improve bus times at the two junctions.
- Existing signal controlled pedestrian crossings will be converted to include detectors which will improve efficiency and safety at the junctions for all road users.
- Localised carriageway widening will provide wider running lanes and allow the inbound filter lanes on approach to the Water End junction to start earlier.
- Cycling facilities will be improved where possible

In addition to these works, it is also proposed to install CCTV cameras at the Carr Lane and Water End junctions so that traffic conditions can be monitored and managed.

If you would like to make any comments regarding these proposals, please submit them no later than **Friday 14**th **September 2012**, either by telephone, in writing or by email. All feedback will be included in a report to help decide whether the proposals should proceed.

If you would like this information in an accessible format, for example in large print, by email, or in another language, please contact 01904 551550.

This information can be provided in your own language.

我們也用您們的語言提供這個信息 (Cantonese)


Ta informacja może być dostarczona w twoim własnym języku. (Polish)

Bu bilgiyi kendi dilinizde almanız mümkündür. (Turkish)

7 01904 551550

Director: Neil Taylor

www.york.gov.uk

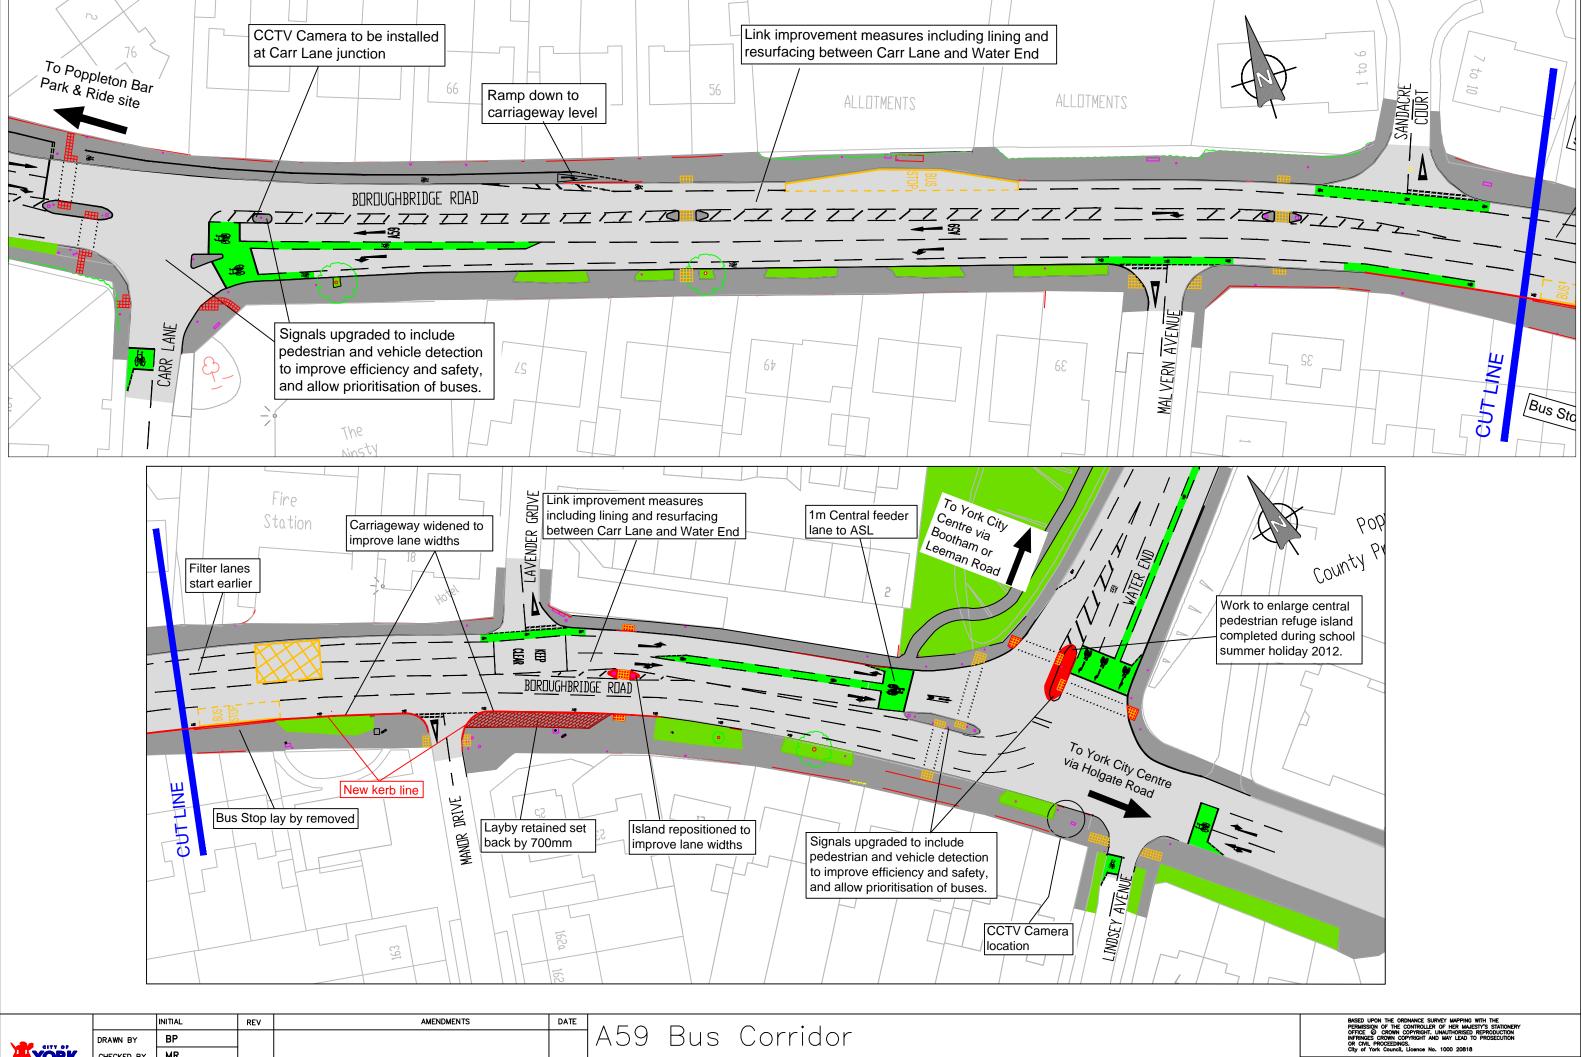

MR CHECKED BY Phase 2 - Carr Lane to Water End Not to Scale August 2012

TP/09010585/Ext.Consult/01